


641475

STATE OF OHIO } S.S.  
COUNTY OF LORAIN }

THIS IS TO CERTIFY THAT BEFORE ME A NOTARY PUBLIC IN AND FOR SAID COUNTY AND STATE DID PERSONALLY APPEAR EVANGELINE MILLER, ATTORNEY FOR LOUIS F. REUTER, MORTGAGEE OF LANDS CONTAINED WITHIN BRIAR LAKE ALLOTMENT SUBDIVISION NUMBER TWO, WHO DID ACKNOWLEDGE THE SIGNING OF THIS PLAT TO BE OF HIS OWN FREE ACT AND DEED IN TESTIMONY WHEREOF I HAVE HEREUNTO SET MY HAND AND OFFICIAL SEAL THIS 2<sup>nd</sup> DAY OF November 1963.

*Scuba L. Farrow*  
NOTARY PUBLIC

MY COMMISSION EXPIRES \_\_\_\_\_

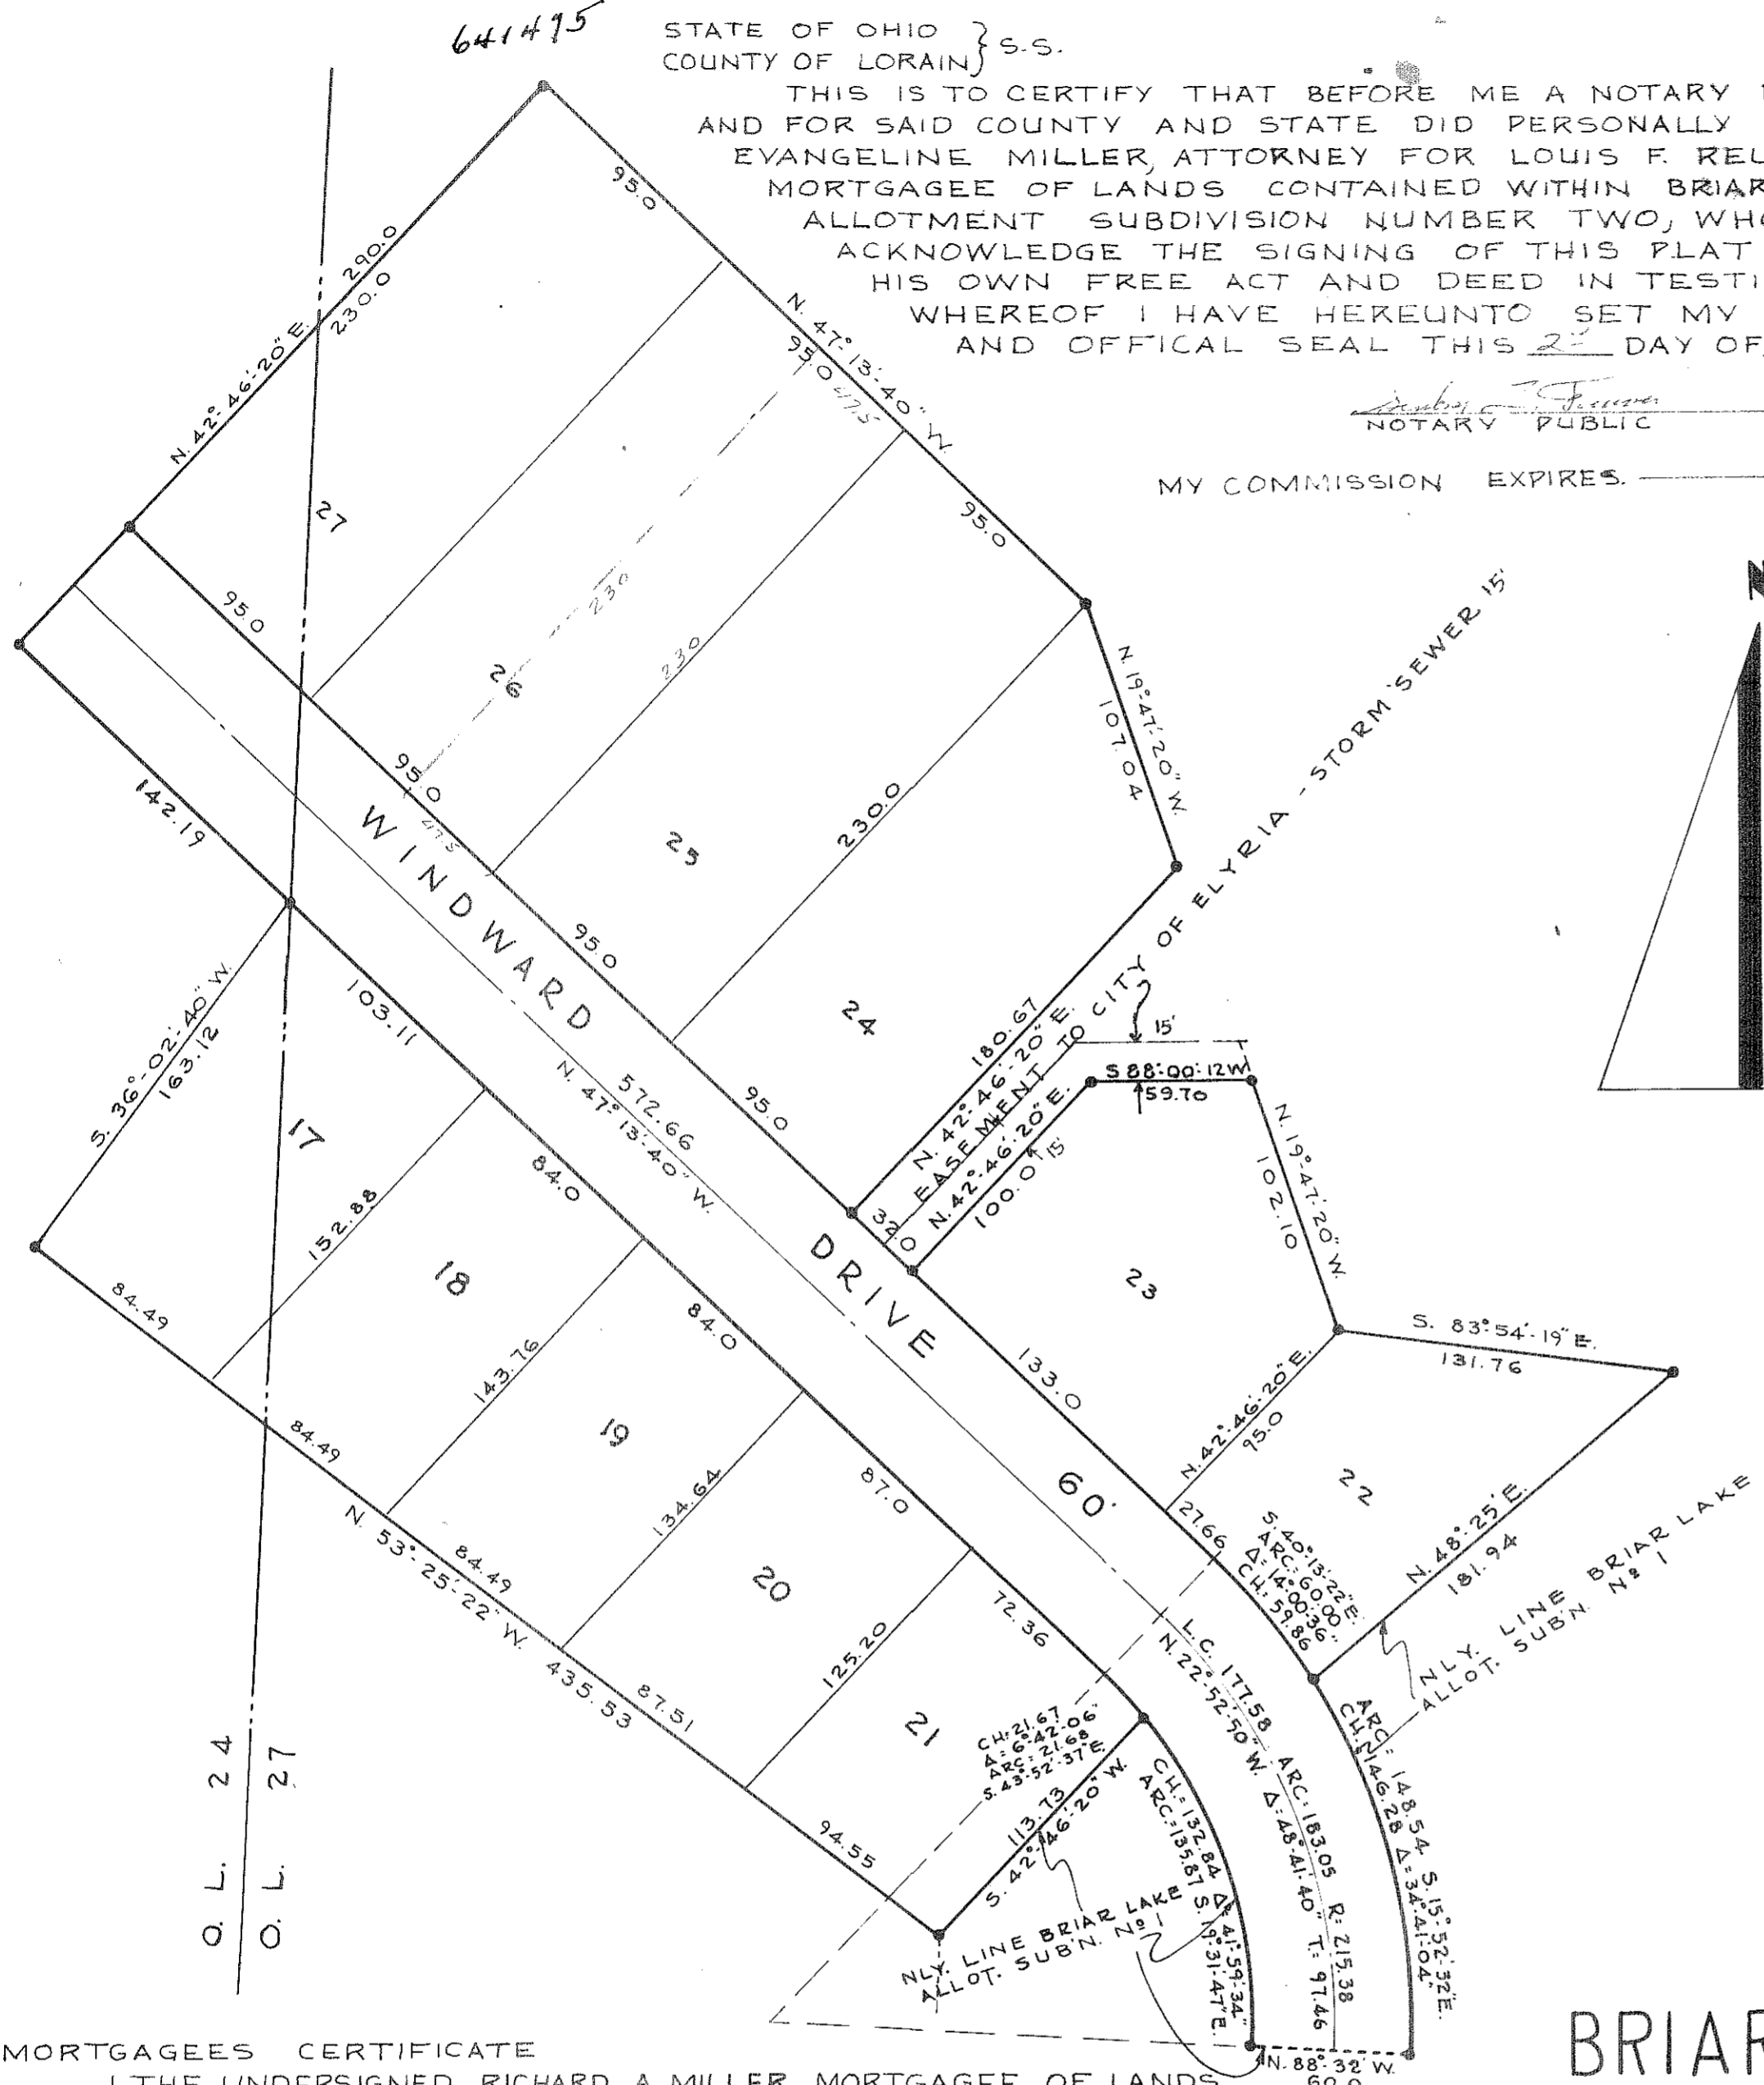

OWNER'S CERTIFICATE :

THIS IS TO CERTIFY THAT THE BRIAR LAKE CORP, OWNER OF LANDS CONTAINED WITHIN THIS PLAT OF BRIAR LAKE ALLOTMENT SUBDIVISION N<sup>o</sup> 2 ACCEPTS SAME TO BE CORRECT AND DEDICATES THE STREET SHOWN HEREON TO PUBLIC USE FOR STREET PURPOSES.

THE BRIAR LAKE CORP.

BY Richard A. Miller  
PRESIDENT

BY Arthur M. Pounds  
SECRETARY

STATE OF OHIO } BEFORE ME, A NOTARY PUBLIC IN AND FOR SAID COUNTY AND COUNTY OF LORAIN } STATE, DID PERSONALLY APPEAR RICHARD A. MILLER, PRESIDENT, AND ARTHUR M. POUNDS, SECRETARY OF THE BRIAR LAKE CORP, WHO ACKNOWLEDGED THE SIGNING OF THIS PLAT TO BE ITS AND THEIR FREE ACT AND DEED, IN TESTIMONY WHEREOF I HAVE HEREUNTO SET MY HAND AND OFFICIAL SEAL AT Elyria, OHIO THIS 17<sup>th</sup> DAY OF October, 1963.

NOTARY PUBLIC Scuba L. Farrow

MY COMMISSION EXPIRES \_\_\_\_\_

SURVEYOR'S CERTIFICATE :

THIS IS TO CERTIFY THAT AT THE REQUEST OF THE BRIAR LAKE CORP, OWNER OF LANDS CONTAINED WITHIN THIS PLAT, WE HAVE SURVEYED AND PLATTED THE LANDS AS SHOWN UPON THIS PLAT: SITUATED IN O.L. 24 AND O.L. 27, BRACE TRACT, ELYRIA TOWNSHIP, CITY OF ELYRIA, COUNTY OF LORAIN, STATE OF OHIO AND CONTAINING WITHIN SAID BOUNDS 5.1812 ACRES OF LAND OF WHICH 1.0409 ACRES ARE IN DEDICATED STREETS. IRON PIN MONUMENTS SHOWN THUS — WERE FOUND OR SET AS SHOWN. BEARINGS ARE USED TO DESCRIBE ANGLES ONLY. MEASUREMENTS ARE IN FEET AND DECIMAL PARTS THEREOF, ALL OF WHICH WE CERTIFY TO BE CORRECT.

LAUNDON & HUFFMAN

BY J.W. Laundon

THIS IS TO CERTIFY THAT THIS PLAT OF BRIAR LAKE ALLOTMENT SUBDIVISION N<sup>o</sup> 2 HAS BEEN APPROVED BY THE PLANNING COMMISSION OF THE CITY OF ELYRIA, OHIO PASSED ON THE 14<sup>th</sup> DAY OF August, 1963.

MAYOR Blair V. Neeson

CLERK J.J. Deras

THIS IS TO CERTIFY THAT SUFFICIENT MONUMENTS HAVE BEEN SET TO DEFINE THE STREET SHOWN HEREON.

CITY ENGINEER R.P. Schneider

THIS IS TO CERTIFY THAT THE DEDICATION OF WINDWARD DRIVE AS SHOWN HEREON HAS BEEN ACCEPTED BY THE COUNCIL OF THE CITY OF ELYRIA, OHIO BY ORDINANCE N<sup>o</sup> 63-109 PASSED ON THE 7<sup>th</sup> DAY OF November, 1963.

MAYOR Blair V. Neeson

CLERK Thomas J. Bowen

# BRIAR LAKE ALLOTMENT SUBDIVISION N<sup>o</sup> 2

PART OF O.L. 24 & 27 BRACE TRACT ELYRIA TWP.  
CITY OF ELYRIA LORAIN COUNTY OHIO  
JUNE 1963 SCALE 1"=60'  
LAUNDON AND HUFFMAN REG. SURVEYORS

### MORTGAGEES CERTIFICATE

I THE UNDERSIGNED RICHARD A. MILLER, MORTGAGEE OF LANDS CONTAINED WITHIN BRIAR LAKE ALLOTMENT SUBDIVISION NUMBER TWO DO HEREBY ACCEPT THIS PLAT TO BE CORRECT AND DEDICATE FOR PUBLIC USE WINDWARD DRIVE AS SHOWN THEREON.

DATE October 24, 1963 MORTGAGEE Richard A. Miller

### MORTGAGEES CERTIFICATE

I THE UNDERSIGNED, LOUIS F. REUTER, BY HIS ATTORNEY EVANGELINE MILLER, MORTGAGEE OF LANDS CONTAINED WITHIN BRIAR LAKE ALLOTMENT SUBDIVISION NUMBER TWO DO HEREBY ACCEPT THIS PLAT TO BE CORRECT AND DEDICATE FOR PUBLIC USE WINDWARD DRIVE AS SHOWN THEREON.

DATE November 2, 1963 MORTGAGEE LOUIS F. REUTER  
BY Evangelina Miller ATTORNEY

STATE OF NEW YORK } S.S.  
COUNTY OF NEW YORK }

THIS IS TO CERTIFY THAT BEFORE A NOTARY PUBLIC IN AND FOR SAID COUNTY AND STATE DID PERSONALLY APPEAR RICHARD A. MILLER, MORTGAGEE OF LANDS CONTAINED WITHIN BRIAR LAKE ALLOTMENT SUBDIVISION NUMBER TWO, WHO DID ACKNOWLEDGE THE SIGNING OF THIS PLAT TO BE OF HIS OWN FREE ACT AND DEED IN TESTIMONY WHEREOF I HAVE HEREUNTO SET MY HAND AND OFFICIAL SEAL THIS 24<sup>th</sup> DAY OF October, 1963.

Irving Kaplan  
NOTARY PUBLIC  
MY COMMISSION EXPIRES \_\_\_\_\_  
IRVING KAPLAN  
Notary Public, State of New York  
No. 417021800  
Qualified in New York County  
Commission Expires March 30, 1965

RECEIVED FOR RECORD  
AT 3:15 P M

NOV 7 - 1963

RECORDED IN LORAIN COUNTY RECORDS  
Plat Vol. 23 Page 80  
LEOTA B. MITCHELL  
Lorain County Recorder 500

TRANSFERRED  
NOV - 7 1963

Joseph J. Mitchell  
AUDITOR