


FOREST HILL SUBDN'N NO. 3

TRACT NO. 2 ORIG. LOT NO. 7 BLACK RIVER TOWNSHIP NOW THE CITY OF LORAIN LORAIN CO. OHIO SCALE 1"=50' RAY E. HOLLIS JULY-1962 REG. SURVEYOR

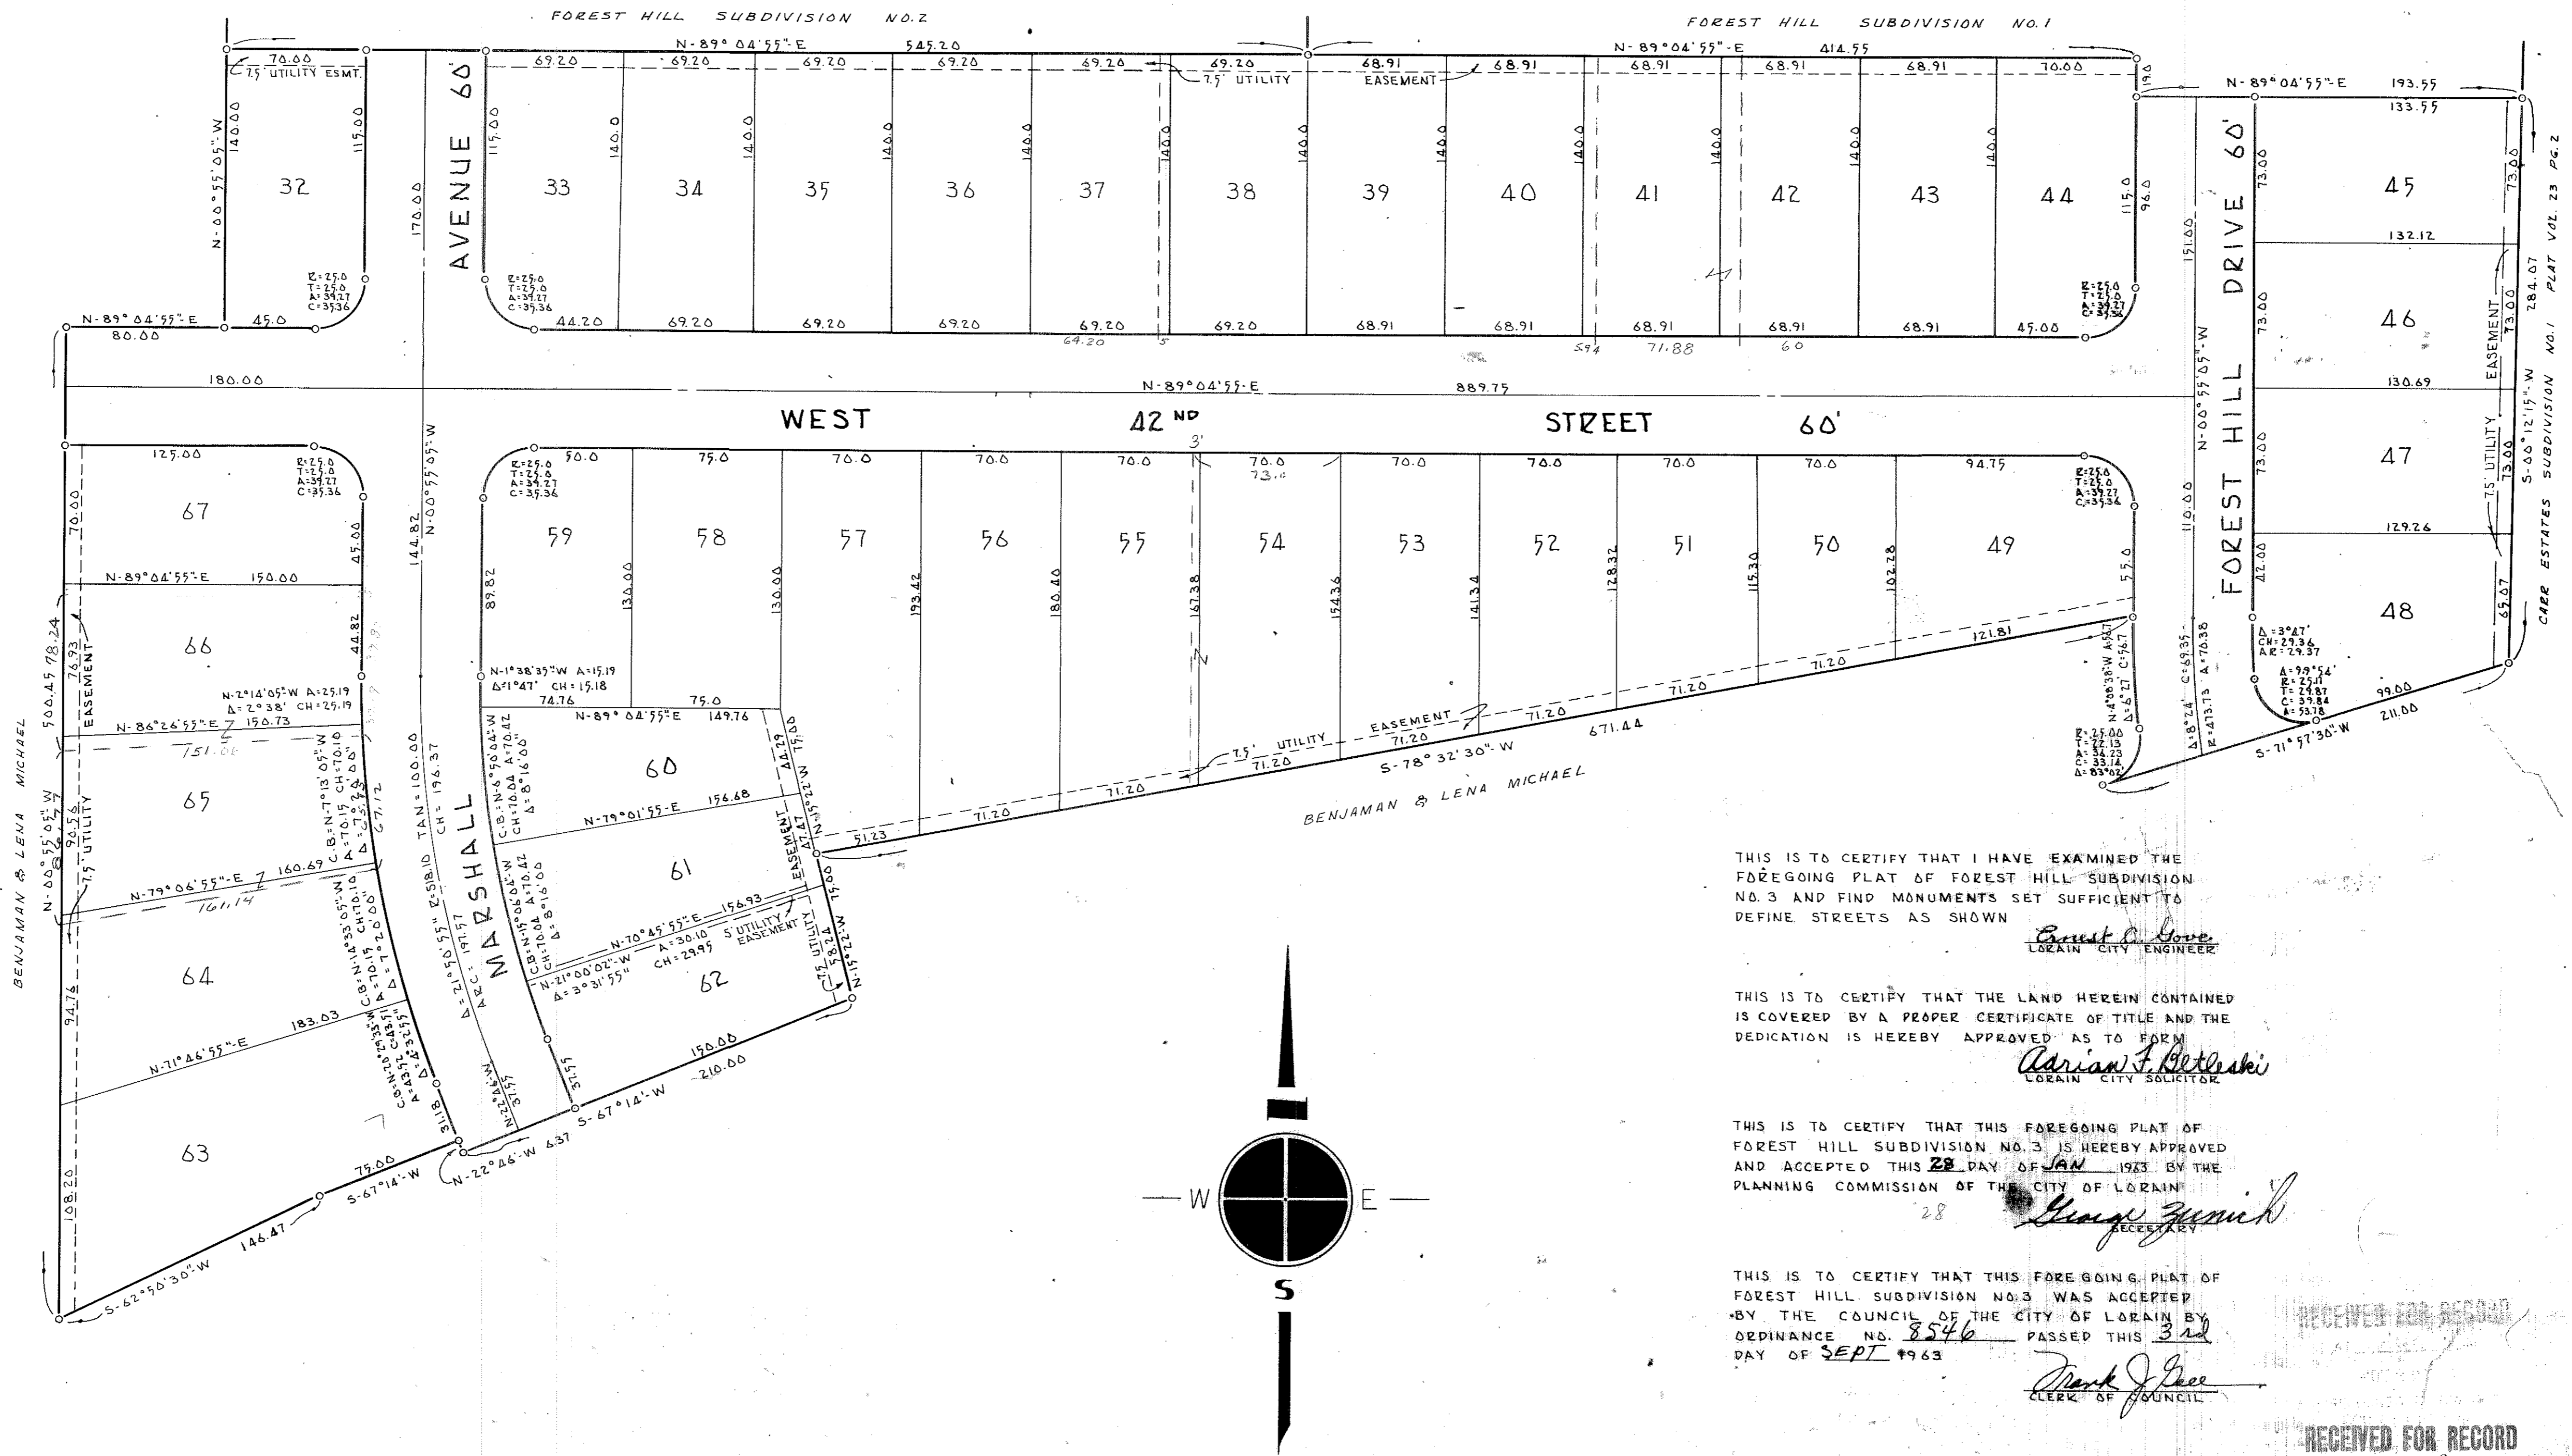

SURVEYORS CERTIFICATE
 THIS IS TO CERTIFY THAT AT THE REQUEST OF THE OWNER ANTHONY MURELLO AS PRESIDENT AND GISELE MURELLO AS SECRETARY TREASURER OF MURELLO CONSTRUCTION CO. INC. I HAVE SURVEYED AND PLATTED FOREST HILL SUBDIVISION NO. 3 AS SHOWN HEREON CONTAINING 11.1570 ACRES OF LAND WITHIN TRACT NO. 2, ORIG. LOT NO. 7 BLACK RIVER TWP. NOW CITY OF LORAIN, LORAIN CO. OHIO AT ALL POINTS SHOWN ON 180N PIN MONUMENTS WERE FOUND OR SET. MEASUREMENTS SHOWN ARE IN FEET AND DECIMAL PARTS THEREOF BEARINGS USED ARE ASSUMED AND ARE FOR THE PURPOSE OF DESCRIBING ANGLES ONLY. ALL OF WHICH I CERTIFY TO BE CORRECT. ACRES IN STREETS-2.6617 HAS BEEN DEDICATED

ACRES IN LOTS-8.5553
Ray E. Hollis
 RAY E. HOLLIS
 REG. SURVEYOR

THIS IS TO CERTIFY THAT I HAVE EXAMINED THE FOREGOING PLAT OF FOREST HILL SUBDIVISION NO. 3 AND FIND MONUMENTS SET SUFFICIENT TO DEFINE STREETS AS SHOWN
Ernest C. Howe
 LORAIN CITY ENGINEER

THIS IS TO CERTIFY THAT THE LAND HEREIN CONTAINED IS COVERED BY A PROPER CERTIFICATE OF TITLE AND THE DEDICATION IS HEREBY APPROVED AS TO FORM
Adrian F. Bellesini
 LORAIN CITY SOLICITOR

THIS IS TO CERTIFY THAT THIS FOREGOING PLAT OF FOREST HILL SUBDIVISION NO. 3 IS HEREBY APPROVED AND ACCEPTED THIS 28 DAY OF JAN 1963 BY THE PLANNING COMMISSION OF THE CITY OF LORAIN
George Zwick
 RECEIVED

THIS IS TO CERTIFY THAT THIS FOREGOING PLAT OF FOREST HILL SUBDIVISION NO. 3 WAS ACCEPTED BY THE COUNCIL OF THE CITY OF LORAIN BY ORDINANCE NO. 8546 PASSED THIS 3rd DAY OF SEPT 1963
Mark J. Price
 CLERK OF COUNCIL

OWNERS CERTIFICATE
 THIS IS TO CERTIFY THAT WE ANTHONY MURELLO AS PRESIDENT AND GISELE MURELLO AS SECRETARY TREASURER OF MURELLO CONSTRUCTION CO. INC. DO HEREBY ACCEPT THIS FOREGOING PLAT OF FOREST HILL SUBDIVISION NO. 3 TO BE CORRECT AND DEDICATE TO PUBLIC USE 42ND STREET, FOREST HILL DRIVE AND MARSHALL AVE. AS SHOWN HEREON AND UTILITY EASEMENTS AS SHOWN HEREON
Anthony J. Murello
 PRESIDENT
Gisele Murello
 SEC. TREAS.

COUNTY OF LORAIN } SS.
 STATE OF OHIO }
 BEFORE ME A NOTARY PUBLIC IN AND FOR SAID COUNTY AND STATE DID PERSONALLY APPEAR ANTHONY MURELLO AS PRESIDENT AND GISELE MURELLO AS SECRETARY TREASURER OF MURELLO CONST. CO. INC. WHO ACKNOWLEDGED THAT THEY DID SIGN THE FOREGOING PLAT OF FOREST HILL SUBDIVISION NO. 3 AND THAT IT WAS THEIR OWN FREE ACT AND DEED IN TESTIMONY WHEREOF I HAVE HEREUNTO SET MY HAND AND OFFICIAL SEAL ON THIS 28 DAY OF August 1963
Helen Branszlet
 NOTARY PUBLIC

MY COMMISSION EXPIRES _____
 HELEN BRANSZLET
 NOTARY PUBLIC - STATE OF OHIO
 MY COMMISSION HAS NO EXPIRATION DATE
 REG. 14700 S.C.

AS A CONDITION ON THE PART OF THE ALLOTTER AND ACCEPTANCE, ON THE PART OF THE CITY OF LORAIN THE OWNERS OF LOTS IN THIS PLAT ARE FOREVER PROHIBITED FROM PLANTING TREES AND SHRUBS IN ANY PARTS OF THE STREETS AS SHOWN

RECEIVED FOR RECORD

RECEIVED FOR RECORD

AT 1:06 P M

NOV 29 1963
RECORDED IN LORAIN COUNTY RECORDS
Plate Vol 83 Page 83
LEOTA B. MITCHELL
Lorain County Recorder

PT-F-136