


FIRST AUDITORS REVISED PLAT OF VERMILION ON THE LAKE SUBDIVISION NO. 1 RESTORED

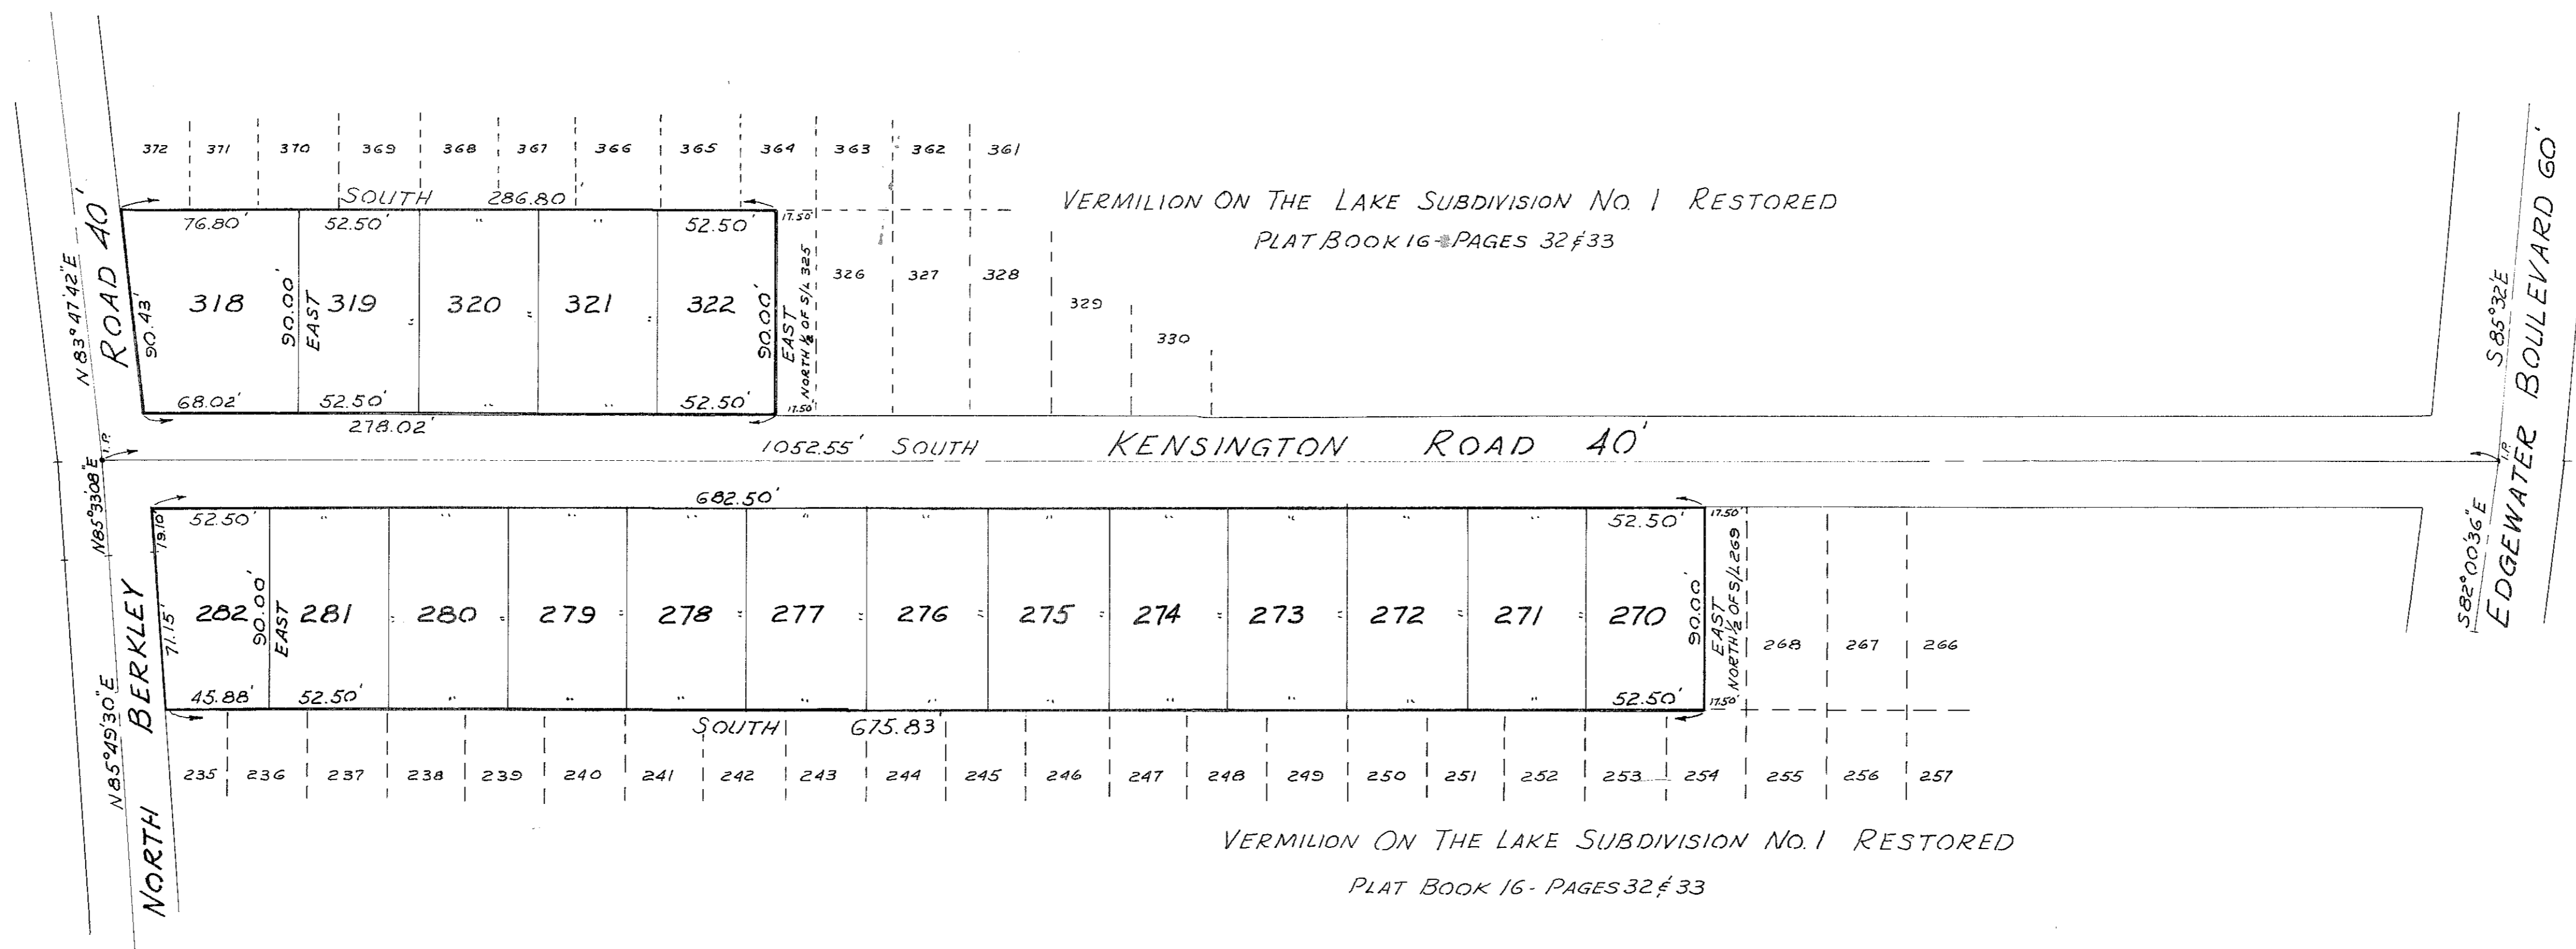

SCALE: 1"=50'

PART OF ORIGINAL LOT 3
BROWNHELM TOWNSHIP
CITY OF VERMILION, LORAIN CO., OHIO

JANUARY 1964

JAMES H. SCHMIDT REGISTERED SURVEYOR #4846

THIS IS TO CERTIFY THAT AT THE REQUEST OF JOSEPH MITOCK, AUDITOR OF LORAIN COUNTY, AND PURSUANT TO SECTION 5558 OF THE GENERAL CODE, STATE OF OHIO, I HAVE PREPARED THE ABOVE PLAT OF VERMILION ON THE LAKE SUBDIVISION NO. 1 RESTORED, SITUATED IN ORIGINAL LOT 3, BROWNHELM TOWNSHIP CITY OF VERMILION, LORAIN COUNTY, OHIO. THE MAP SHOWN HEREON WAS COMPILED FROM THE ORIGINAL PLAT OF SAID SUBDIVISION AND SURVEYED BY ME AS SHOWN HEREON.

ACREAGE CONTAINED WITHIN THIS PLAT CONSISTS OF 1.99 ACRES, ALL OF WHICH ARE IN LOTS.

James H. Schmidt
JAMES H. SCHMIDT REG. SURVEYOR #4846

NOTE:
THE ABOVE PLAT IS A RESUBDIVISION OF LOT NUMBERS 270 THRU 288, 318 THRU 324 ALL INCLUSIVE, AND THE SOUTH ONE-HALF OF SUBLOTS 325 & 269 OF VERMILION ON THE LAKE SUBDIVISION NO. 1 RESTORED RECORDED IN PLAT VOLUME 16, PAGES 32 & 33 LORAIN COUNTY RECORDS OF PLATS.

COUNT AUDITORS CERTIFICATE
COUNTY OF LORAIN } I, JOSEPH MITOCK THE DULY ELECTED AND QUALIFIED
STATE OF OHIO } COUNTY AUDITOR OF SAID COUNTY AND STATE, DO
HEREBY CERTIFY THAT I HAVE CAUSED TO BE MADE THE FOREGOING PLAT OF A PART OF ORIGINAL LOT 3, BROWNHELM TOWNSHIP, CITY OF VERMILION, LORAIN COUNTY, OHIO, IN ACCORDANCE WITH THE PROVISIONS OF SECTION 5558 OF THE GENERAL CODE OF THE STATE OF OHIO. SAID PLAT TO BE KNOWN AS AND DESIGNATED AS "FIRST AUDITORS REVISED PLAT OF VERMILION-ON-THE LAKE SUBDIVISION NO. 1 RESTORED. THIS ACTION HAVING BECOME NECESSARY OWING TO THE ADDITIONAL SIZE OF LOTS FROM THE ORIGINAL PLAT, REQUIRING METES AND BOUNDS DESCRIPTIONS, AND FURTHER BEING DESIGNATED AS PROPOSED LOTS; THEREBY RENDERING THE DESCRIPTION OF THE SEVERAL PARTS THEREOF INDEFINATE AND DOUBTFUL.

January 24, 1964
DATE *Joseph J. Mitock*
AUDITOR LORAIN COUNTY, OHIO

TRANSFERRED
JAN 24 1964
Joseph J. Mitock
AUDITOR

RECEIVED FOR RECORD
AT 2:33 P.M.
JAN 27 1964
RECORDED IN LORAIN
COUNTY RECORDS
Plat Vol. 16 Page 86
LEOTA B. MITCHELL
Lorain County Recorder