
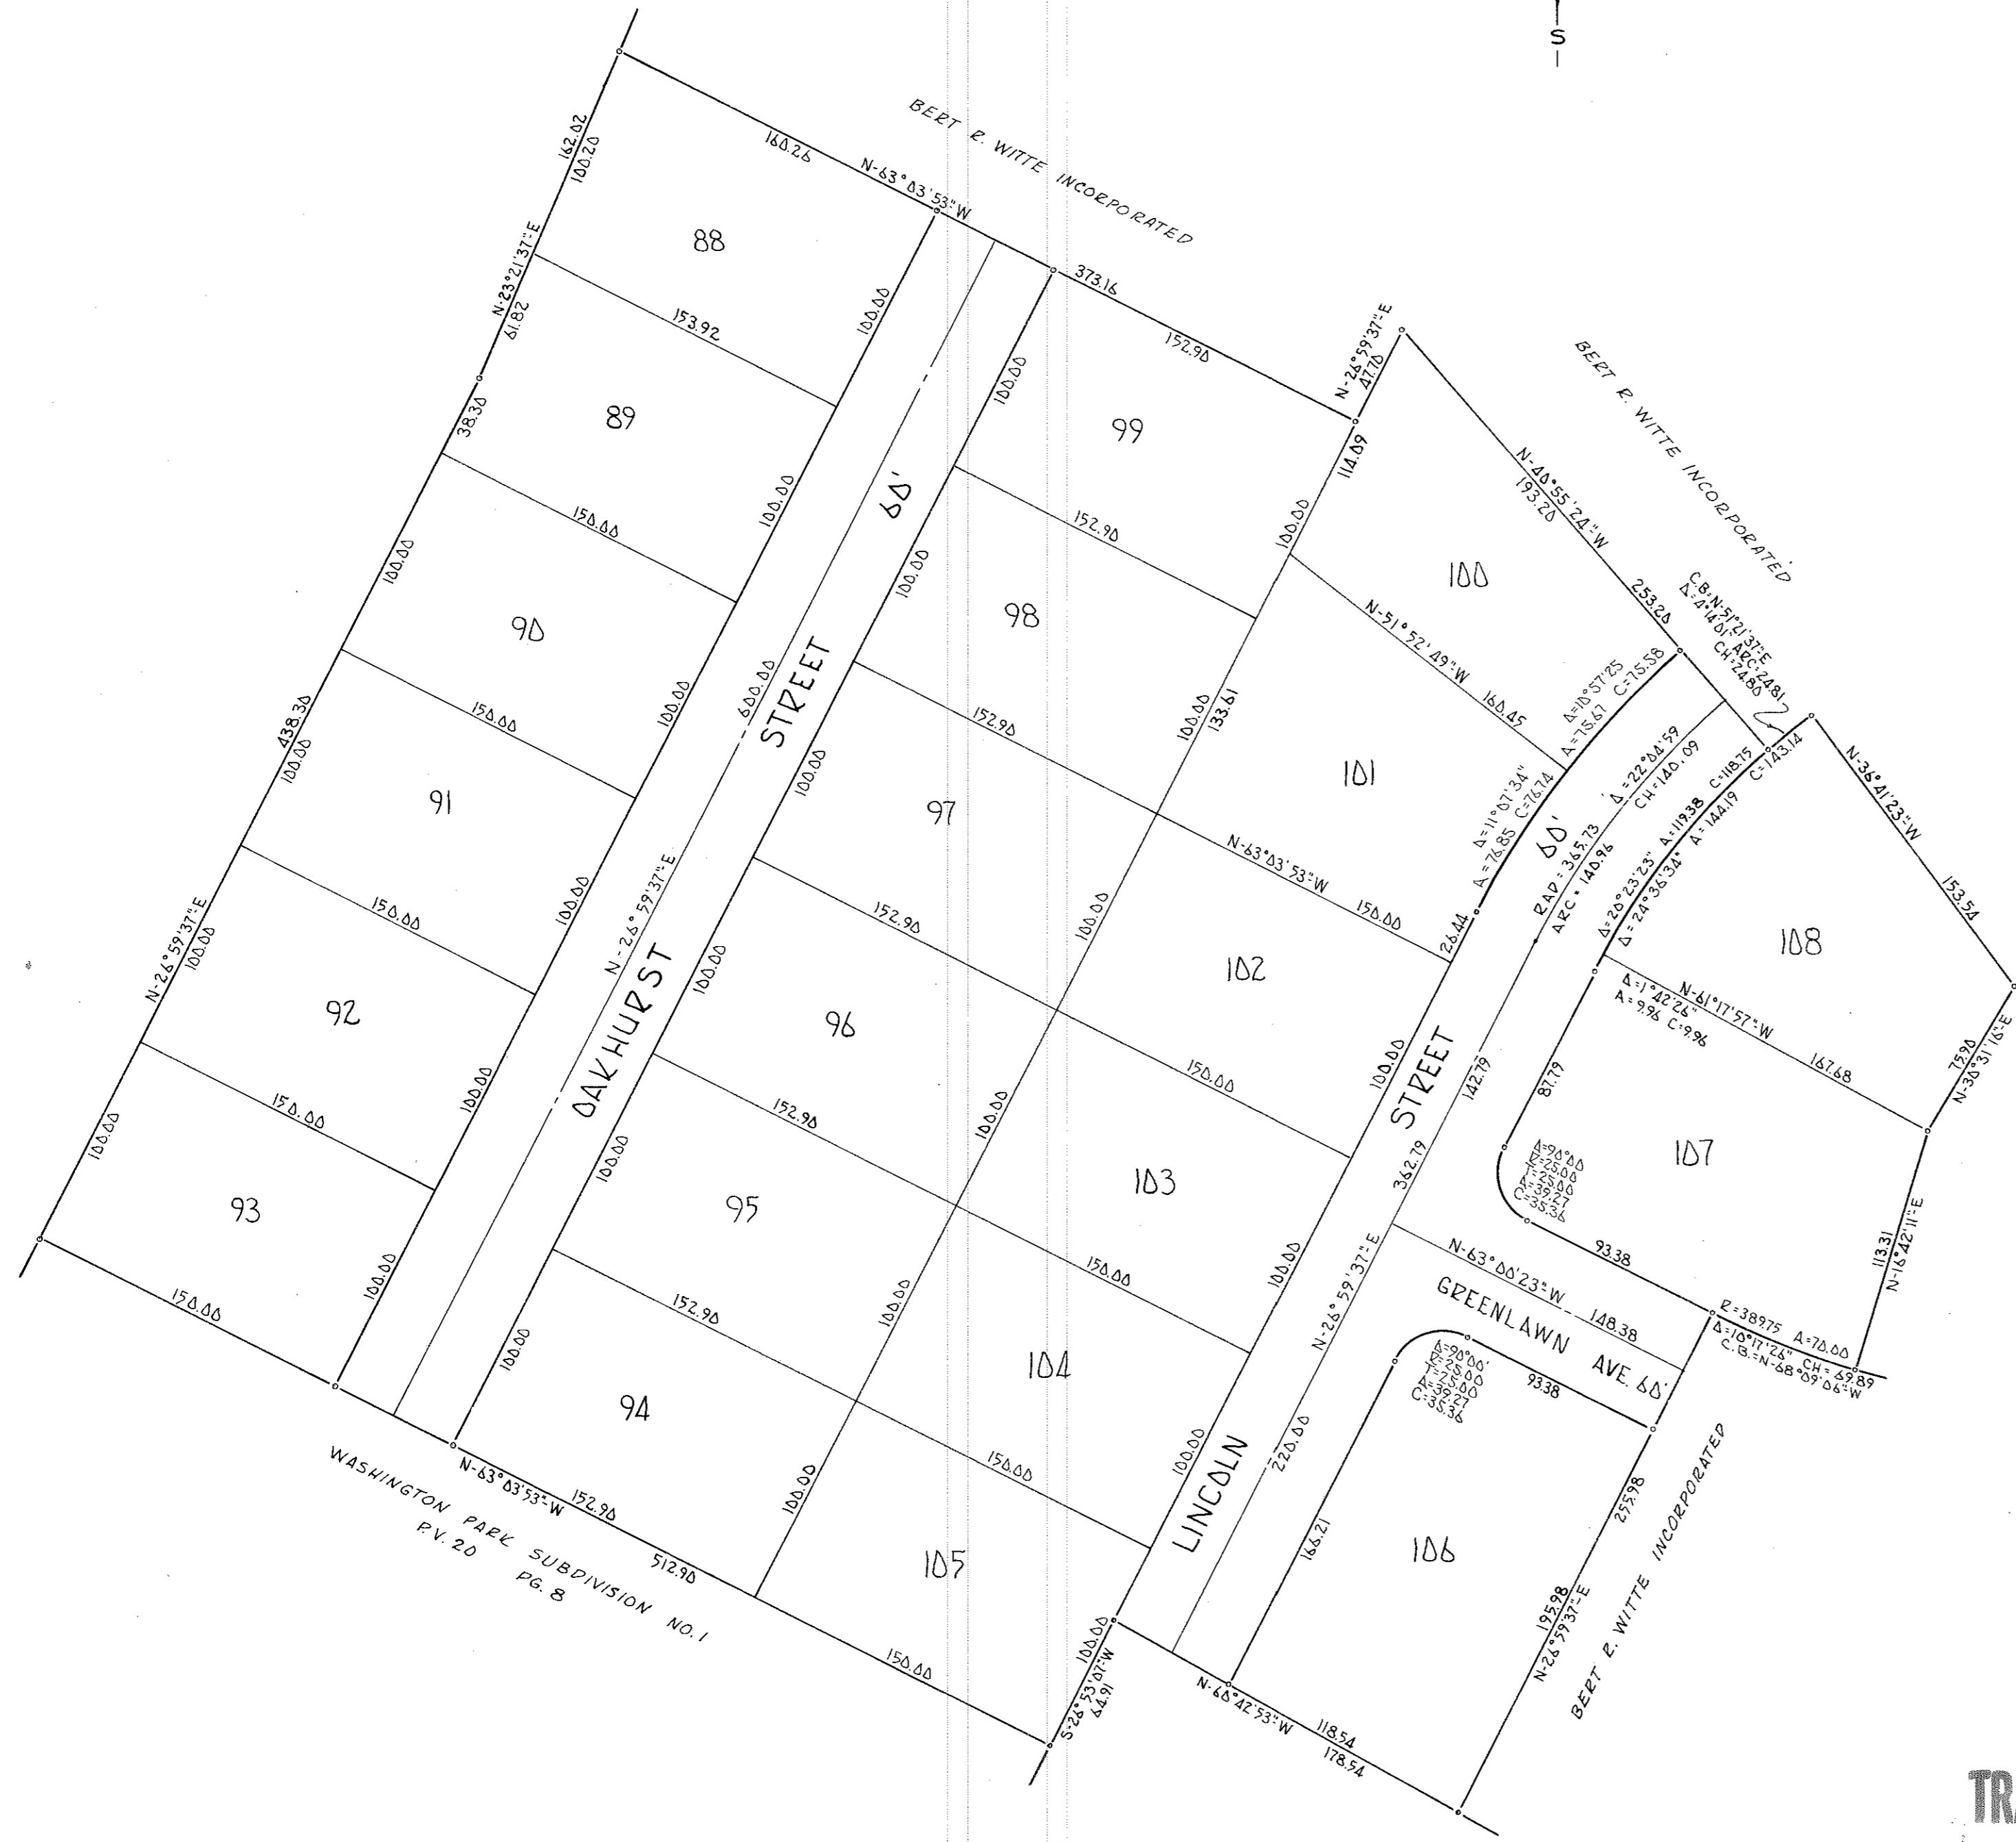


#648076 WASHINGTON PARK SUBDIVISION NO 4

PART OF ORIG. LOT 22 AMHERST TOWNSHIP
AMHERST CITY LORAIN COUNTY OHIO
SCALE 1"=60' MARCH-1963

BY ~ RAY E. HOLLIS
REGISTERED SURVEYOR

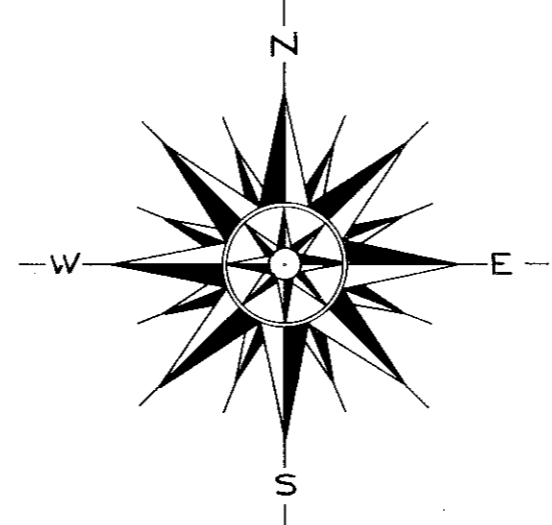

SURVEYORS CERTIFICATE

THIS IS TO CERTIFY THAT AT THE REQUEST OF THE OWNERS, BERT R. WITTE, INC. I HAVE SURVEYED AND PLATTED WASHINGTON PARK SUBDIVISION # 4 EMBRACING A TOTAL OF 9.4584 ACRES OF LAND IN DL. 22 AMHERST TWP. LORAIN COUNTY, OHIO AT ALL POINTS SO INDICATED. IRON PIN MONUMENTS WERE FOUND OR SET. MEASUREMENTS SHOWN ARE IN FEET AND DECIMAL PARTS THEREOF. BEARING USED ARE ASSUMED AND FOR THE PURPOSE OF DESCRIBING ANGLES ONLY. ALL OF WHICH I CERTIFY TO BE CORRECT.
ACREAGE IN LOTS 77750
ACREAGE IN STS. 16834

Ray E. Hollis
REGISTERED SURVEYOR

OWNERS CERTIFICATE

THIS IS TO CERTIFY THAT WE THE UNDERSIGNED BERT R. WITTE AS PRESIDENT AND ERNEST B. WITTE AS VICE PRESIDENT OF BERT R. WITTE INCORPORATED, DO HEREBY ACCEPT THIS PLAT TO BE CORRECT AND DEDICATE THE FOLLOWING STREETS TO PUBLIC USE, OAKHURST STREET, LINCOLN STREET, AND GREENLAWN AVENUE AS SHOWN HEREON.

Bert R. Witte PRESIDENT
Ernest B. Witte VICE PRESIDENT

THIS IS TO CERTIFY THAT I HAVE EXAMINED THIS FOREGOING PLAT OF WASHINGTON PARK SUBDIVISION NO. 4 AND HEREBY APPROVE THE SAME TO BE CORRECT. I FIND MONUMENTS SET ARE SUFFICIENT TO DEFINE STREETS AS SHOWN.

Floyd G. Browne & Assoc. Ltd.
CITY ENGINEER

THIS IS TO CERTIFY THAT THE ABOVE PLAT OF WASHINGTON PARK SUBDIVISION # 4 IS HEREBY APPROVED BY THE PLANNING COMMISSION OF THE CITY OF AMHERST.

[Signature] DATE
[Signature] SECRETARY

THIS IS TO CERTIFY THAT THE ABOVE PLAT OF WASHINGTON PARK SUBDIVISION NO. 4 WAS ACCEPTED BY THE COUNCIL OF THE CITY OF AMHERST, OHIO BY RESOLUTION NO. 1666 PASSED THIS 22ND DAY OF JULY, 1963.

[Signature]
CLERK OF COUNCIL

OWNERS CERTIFICATE

THIS IS TO CERTIFY THAT WE THE UNDERSIGNED ANNE WHEATLEY AND ALDYTHE WHEATLEY, OWNERS OF SUBLOTS NOS. 92 AND 93 AS SHOWN HEREON. DO HEREBY ACCEPT THIS PLAT TO BE CORRECT.

0.3444 ACRES SUBLT 92
0.3444 ACRES SUBLT 93
Anne Wheatley
Aldythe Wheatley

STATE OF OHIO

CO. OF LORAIN }
BEFORE ME A NOTARY PUBLIC IN AND FOR SAID COUNTY AND STATE DID PERSONALLY APPEAR THE ABOVE NAMED ANNE WHEATLEY AND ALDYTHE WHEATLEY AS OWNERS OF SUBLOTS 92 & 93 AS SHOWN HEREON. WHO ACKNOWLEDGED THAT THEY DID SIGN THE FOREGOING PLAT AND THAT IT WAS OF THEIR OWN FREE ACT AND DEED IN TESTIMONY WHEREOF I HEREBY SET MY HAND AND OFFICIAL SEAL AT Amherst OHIO, ON THIS 22ND DAY OF July 1963.

Mary L. Simpson
NOTARY PUBLIC

MY COMMISSION EXPIRES _____

TRANSFERRED
MAR 23 1964
Joseph J. Mitchell
AUDITOR

#648076

RECEIVED FOR RECORD
AT 8:06 AM
MAR 25 1964
RECORDED IN LORAIN COUNTY RECORDS
Plat Vol 29 Page 90
LEOTA B. MITCHELL
Lorain County Recorder