


DRIVE WHITE OAK SUBDIVISION No. 4 - Vol. 23, Page 49

STREET 60' DUFFEY

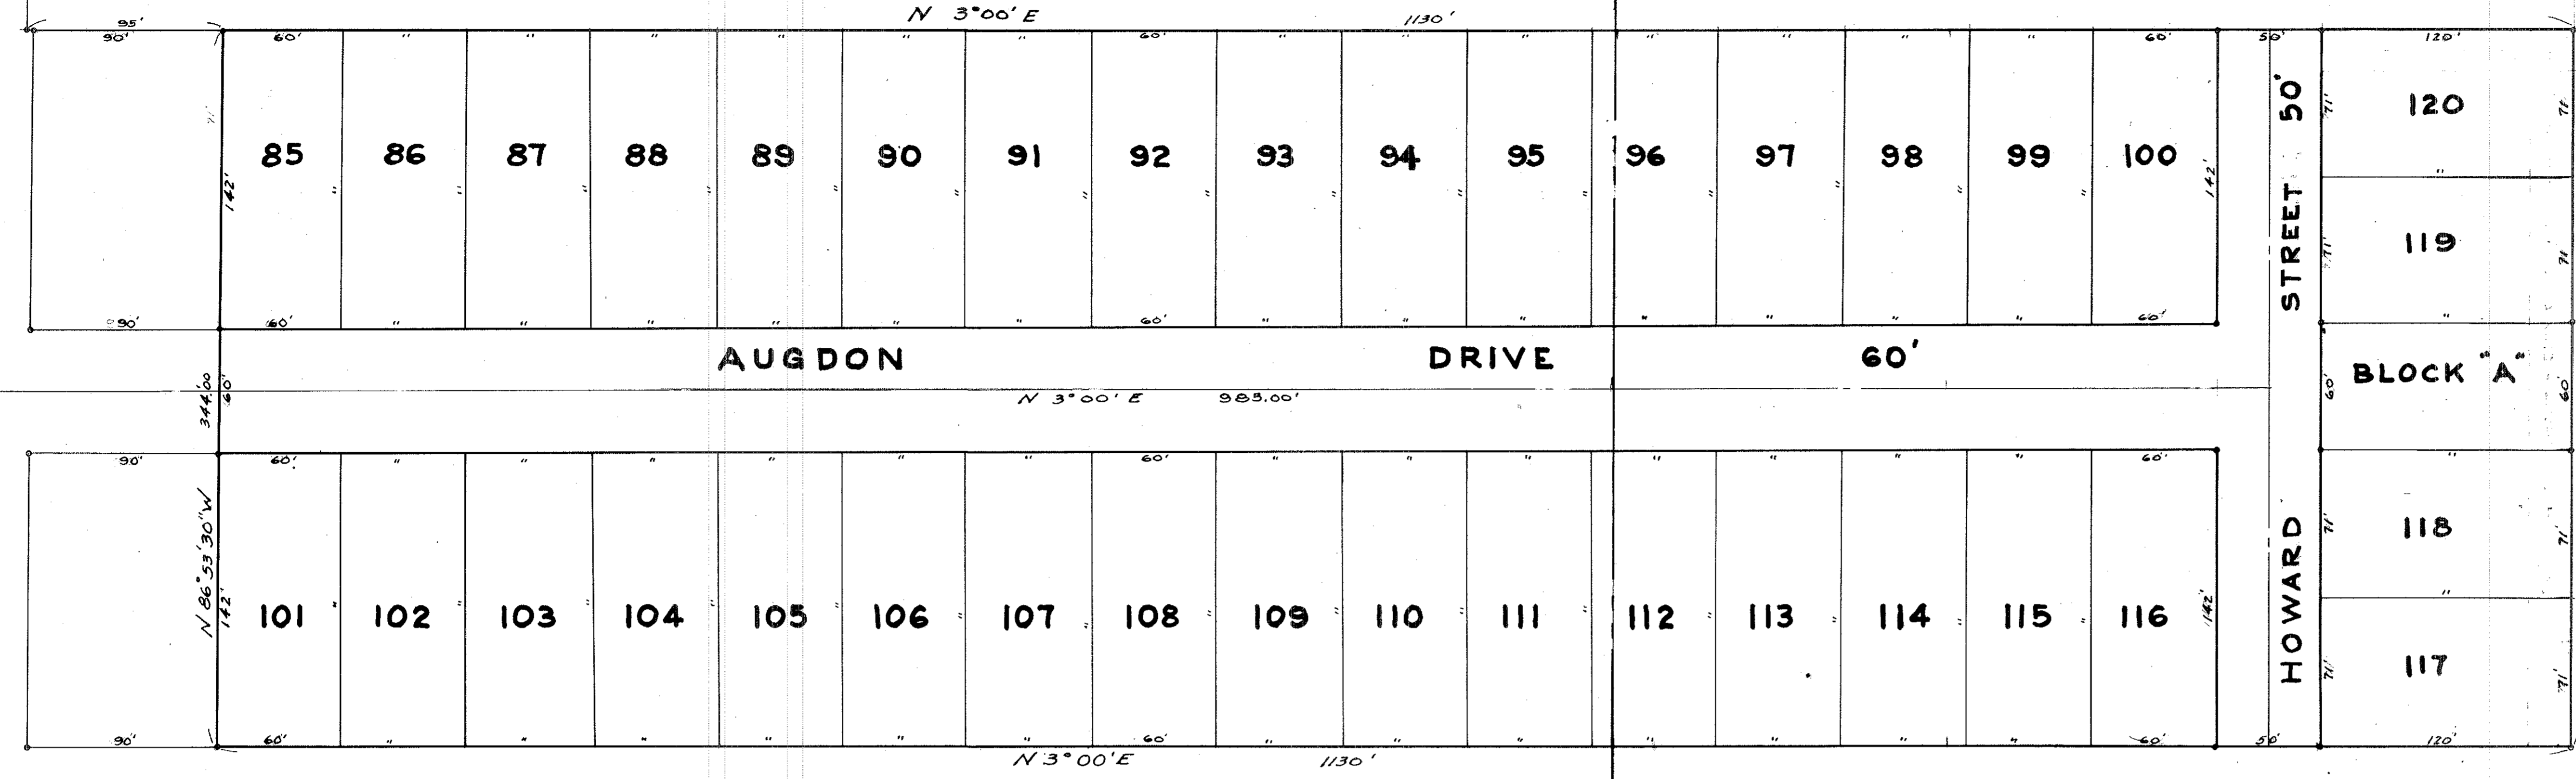

# DRIVE WHITE OAK SUBDIVISION No. 5

PART OF O.L. 23 & 26 EAST OF BLACK RIVER,  
ELYRIA TOWNSHIP, LORAIN CO., OHIO  
NOW WITHIN THE CORPORATE LIMITS OF THE CITY  
OF ELYRIA - JUNE, 1963 - SCALE: 1"=50'

BY  
**H.M. HOLCOMB & ASSOCIATE**  
REGISTERED ENGINEER & SURVEYOR

DONALD F. GIBBENS, RUTH A. GIBBENS, AUGUST B. JOHNSON AND INEZ M. JOHNSON VOL. 53 PAGE 151 344.00 N 86° 53' 30" W

EVA OSBORNE SCOTT - Vol. 499, Page 579

### OWNERS CERTIFICATE:

THIS IS TO CERTIFY THAT WE THE UNDERSIGNED DONALD F. GIBBENS, RUTH A. GIBBENS, AUGUST B. JOHNSON, AND INEZ M. JOHNSON, OWNERS OF LANDS EMBRACED WITHIN THIS FOREGOING PLAT OF WHITE OAK DRIVE SUBDIVISION No. 5, HEREBY ACCEPT THE SAME TO BE CORRECT AND DEDICATE FOREVER TO PUBLIC USE AUGDON DRIVE AND HOWARD STREET AS SHOWN HEREON.

Donald F. Gibbens OWNER  
Ruth A. Gibbens OWNER  
August B. Johnson OWNER  
Inez M. Johnson OWNER

COUNTY OF LORAIN } ss:  
STATE OF OHIO

THIS IS TO CERTIFY THAT BEFORE ME, A NOTARY PUBLIC IN AND FOR SAID COUNTY AND STATE, DID PERSONALLY APPEAR DONALD F. GIBBENS, RUTH A. GIBBENS, AUGUST B. JOHNSON, AND INEZ M. JOHNSON, WHO ACKNOWLEDGED THE SIGNING OF THIS PLAT TO BE THEIR OWN FREE ACT AND DEED. IN TESTIMONY WHEREOF I HAVE HEREUNTO SET MY HAND AND OFFICIAL SEAL THIS 11 DAY OF August, 1963

Virginia Sadler  
NOTARY PUBLIC

MY COMMISSION EXPIRES March 12, 1964

THIS IS TO CERTIFY THAT THIS FOREGOING PLAT OF WHITE OAK DRIVE SUBDIVISION No. 5 HAS BEEN APPROVED BY THE PLANNING COMMISSION OF THE CITY OF ELYRIA, OHIO, THIS 13 DAY OF Aug., 1963

Chas. V. Neeson MAYOR  
J. J. Seres CLERK

THIS IS TO CERTIFY THAT SUFFICIENT MONUMENTS HAVE BEEN SET TO DEFINE THE STREETS AND ARE SHOWN THUS -

R. E. Klimasick  
ELYRIA CITY ENGINEER

COUNTY AUDITOR  
ENTERED FOR RECORDING ON THIS 11 DAY OF Mar, 1964, AT 1:25 O'CLOCK P.M. RECORDED BY 11 1964, 196, IN VOLUME 29, PAGE 95 OF LORAIN COUNTY RECORD OF PLATS.

Leota B. Mitchell  
COUNTY RECORDER

# 650625

TRANSFERRED  
MAY 11 1964 196  
AUDITOR

### SURVEYOR'S CERTIFICATE:

THIS IS TO CERTIFY THAT AT THE REQUEST OF THE OWNERS, I HAVE PLATTED WHITE OAK DRIVE SUBDIVISION No. 5 AS SHOWN HEREON, EMBRACING 8.924 Ac. OF LAND, MORE OR LESS, OF WHICH 1.126 Ac. LIE WITHIN STREET DEDICATION AND 7.128 Ac. IN BLOCK "A" AND BUILDING LOTS, BEING A PARTS OF ORIGINAL LOT 23 & 26 EAST OF RIVER, IN ELYRIA TWP, NOW WITHIN THE CORPORATE LIMITS OF THE CITY OF ELYRIA, OHIO. MEASUREMENTS SHOWN ARE IN FEET AND DECIMAL PARTS THEREOF. IRON PIN MONUMENTS FOUND OR SET ARE SHOWN THUS - , ALL OF WHICH ARE CERTIFIED TO BE CORRECT. 5.29 Ac. BEING IN O.L. 23 AND 3.63 Ac. IN O.L. 26 EAST OF BLACK RIVER IN ORIN. ELYRIA TWP. BY:  
Harvey M. Holcomb & ASSOCIATE  
REGISTERED SURVEYOR No. 631

THIS IS TO CERTIFY THAT THIS PLAT OF WHITE OAK DRIVE SUBDIVISION No. 5 IS HEREBY ACCEPTED BY THE COUNCIL OF THE CITY OF ELYRIA, OHIO, BY ORDINANCE No. 64-3, PASSED THIS 4th DAY OF May, 1964

Robert Klantz  
CLERK OF COUNCIL