


# NAGLE ROAD HEIGHTS SUBDIVISION NUMBER 1

PART OF SECTION NO. 23 AVON TOWNSHIP  
CITY OF AVON LORAIN COUNTY, OHIO.

SCALE 1" = 50'

JUNE 1964


BY RAY E. HOLLIS  
REGISTERED ENGINEER & SURVEYOR

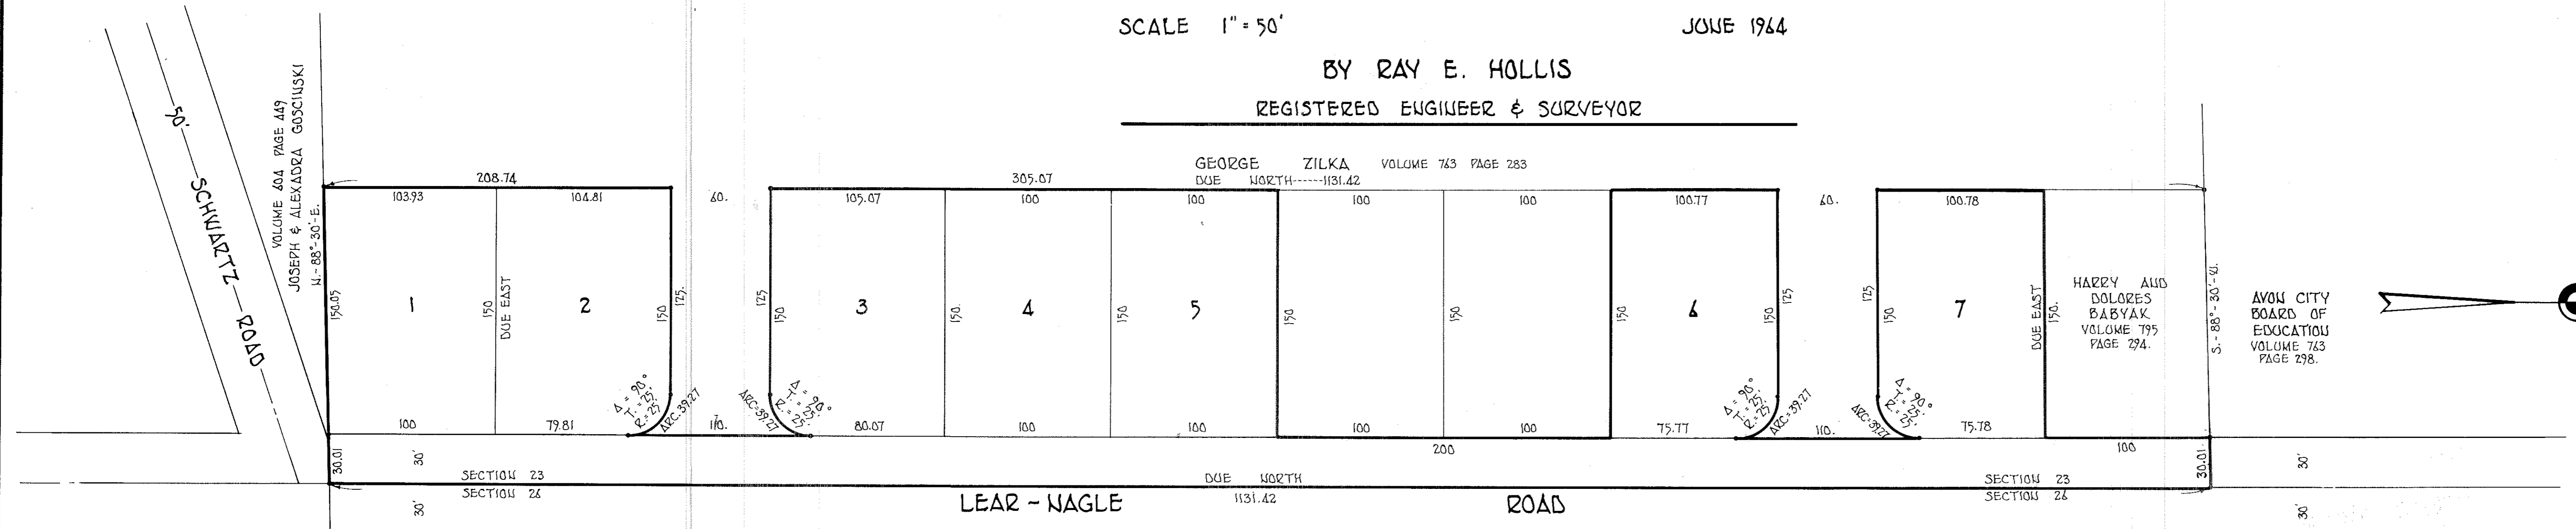

VOLUME 404 PAGE 449  
JOSEPH & ALEXANDRA GOSCIUSKI  
N. 88° 30' E.

SCHWARTZ ROAD  
N. 88° 30' E.

AVON CITY BOARD OF EDUCATION  
VOLUME 763  
PAGE 278.

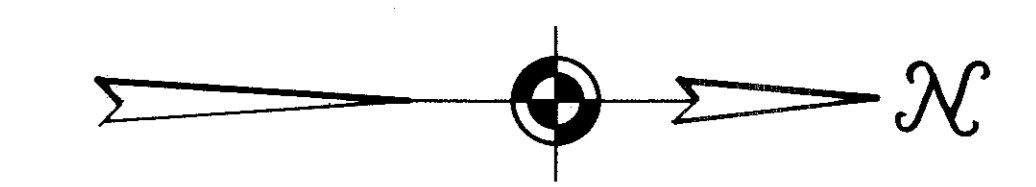

**ENGINEER'S CERTIFICATE:**  
THIS IS TO CERTIFY THAT AT THE REQUEST OF THE OWNERS GEORGE ZILKA AND AGNES M. ZILKA I HAVE SURVEYED AND PLATTED NAGLE ROAD HEIGHTS SUBDIVISION NUMBER ONE AS SHOWN HEREON BOUNDED BY HEAVY LINES, CONTAINING 3.2234 ACRES OF LAND WITHIN SECTION NUMBER 23, AVON TOWNSHIP, NOW CITY OF AVON, LORAIN COUNTY, OHIO. AT ALL POINTS SHOWN IRON PIN MONUMENTS WERE FOUND OR SET. MEASUREMENTS SHOWN ARE IN FEET AND DECIMAL PARTS THEREOF. BEARINGS USED ARE ASSUMED AND FOR THE PURPOSE OF DESCRIBING ANGLES ONLY. ALL OF WHICH I CERTIFY TO BE CORRECT.

ACRES IN LOTS ----- 2.4442  
ACRES IN STREETS --- 0.7192

Ray E. Hollis  
REGISTERED ENGINEER AND SURVEYOR

**OWNER'S CERTIFICATE:**  
THIS IS TO CERTIFY THAT WE, GEORGE ZILKA AND AGNES M. ZILKA, DO HEREBY ACCEPT THE FOREGOING PLAT OF NAGLE ROAD HEIGHTS SUBDIVISION NUMBER ONE TO BE CORRECT AND DEDICATE TO PUBLIC USE LEAR-NAGLE ROAD AS SHOWN HEREON.

George A. Zilka                      Agnes M. Zilka

COUNTY OF LORAIN  
STATE OF OHIO SS.

BEFORE ME, A NOTARY PUBLIC IN AND FOR SAID COUNTY AND STATE, DID PERSONALLY APPEAR GEORGE ZILKA AND AGNES M. ZILKA WHO ACKNOWLEDGED THAT THEY DID SIGN THE FOREGOING PLAT OF NAGLE ROAD HEIGHTS SUBDIVISION NUMBER ONE AND THAT IT WAS THEIR OWN FREE ACT AND DEED IN TESTIMONY WHEREOF I HAVE HEREUNTO SET MY HAND AND OFFICIAL SEAL ON THIS 22 DAY OF June 1964.

Charles P. Cory NOTARY PUBLIC.  
My Commission Expires Dec. 11, 1967

THIS IS TO CERTIFY THAT THE FOREGOING PLAT OF NAGLE ROAD HEIGHTS SUBDIVISION NUMBER ONE IS HEREBY APPROVED BY THE PLANNING COMMISSION OF CITY OF AVON ON THIS 15 DAY OF June 1964.

Charles P. Cory CHAIRMAN-ELECTED,  
Leo M. Kiser SECRETARY

THIS IS TO CERTIFY THAT THE FOREGOING PLAT OF NAGLE ROAD HEIGHTS SUBDIVISION NUMBER ONE IS HEREBY APPROVED BY THE COUNCIL OF THE CITY OF AVON OHIO BY ORDINANCE NUMBER 175-64 PASSED THIS 8 DAY OF July 1964.

Leo M. Kiser CLERK OF COUNCIL

THIS IS TO CERTIFY THAT THE FOREGOING PLAT OF NAGLE ROAD HEIGHTS SUBDIVISION NUMBER ONE IS HEREBY APPROVED BY THE CITY ENGINEER OF AVON AND APPROVED THIS 17 DAY OF June 1964.

Robert L. Edwards CITY ENGINEER.

**TRANSFERRED**  
JUL 24 1964  
Joseph Mitchell  
AUDITOR

**RECEIVED FOR RECORD**  
AT 9:29 a.m. 929am  
JUL 24 1964  
RECORDED IN LORAIN COUNTY RECORDS  
Plat VOL 24 Page 6  
LEOTA B. MITCHELL  
Lorain County Recorder  
See 433