

654980



654980

# JAMESDALE DRIVE DEDICATION PLAT

OF PART OF ORIGINAL COLUMBIA TOWNSHIP LOT N<sup>o</sup> 48 IN COUNTY OF LORAIN AND STATE OF OHIO. PERMANENT MONUMENTS WERE FOUND OR SET AT ALL POINTS INDICATED HEREON. DISTANCES ARE GIVEN IN FEET AND DECIMAL PARTS THEREOF. ALL OF WHICH WE CERTIFY TO BE CORRECT.

JULY 1964  
SCALE 1"=50'

THE HENRY G. REITZ ENGINEERING Co.  
BY P. T. Saylor p. SEC. & TREASURER

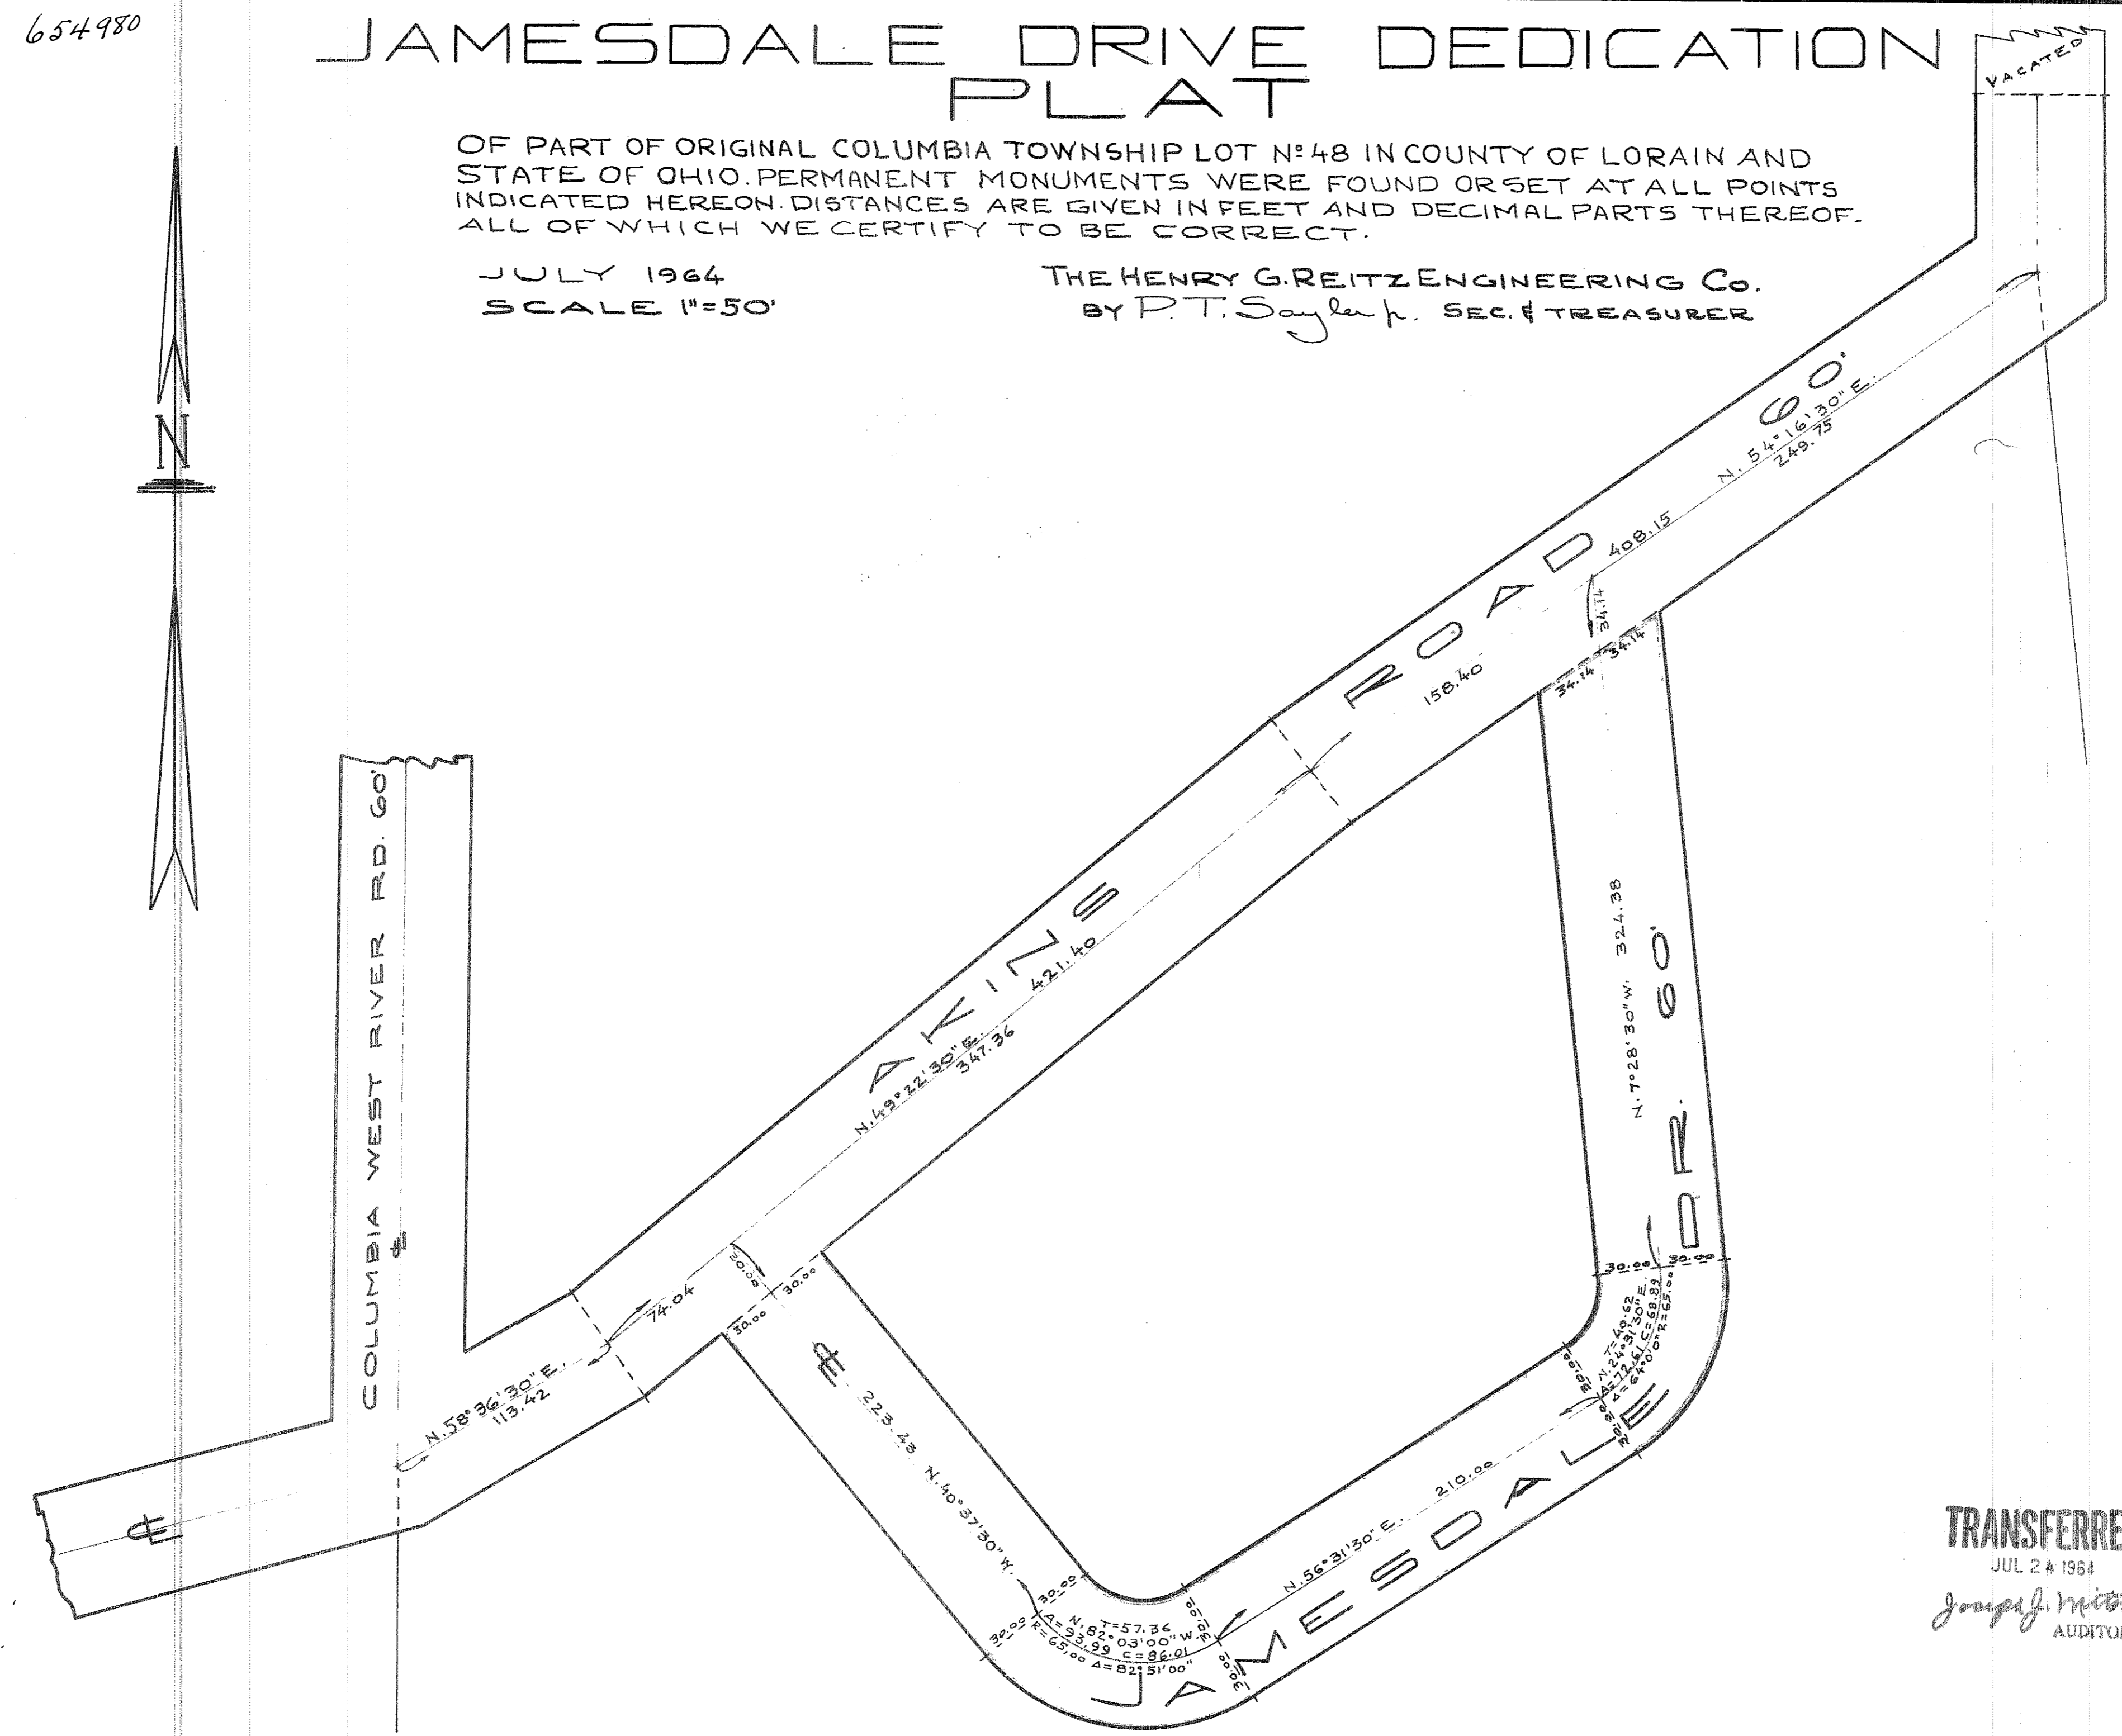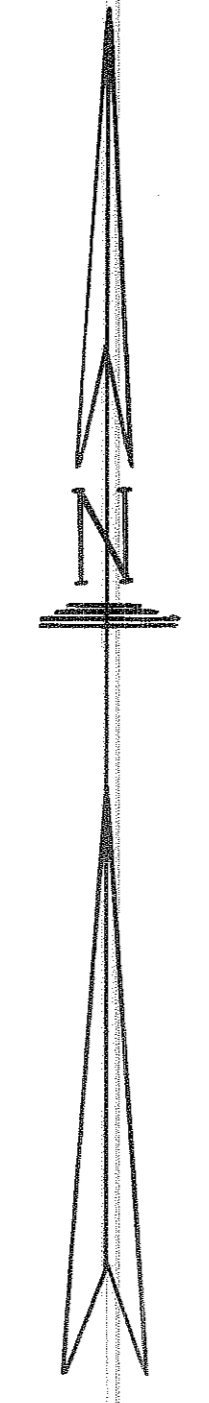

TRANSFERRED  
JUL 24 1964  
Joseph J. Mitchell  
AUDITOR

WE, THE UNDERSIGNED, James A. Steadman & Theresse H. Steadman OWNERS OF THE LAND SHOWN HEREON DEDICATE TO PUBLIC USE FOR STREET PURPOSES THE AREA OUTLINED IN YELLOW AND DESIGNATED AS JAMESDALE DRIVE.

DEDICATED ROAD = 1.1850 AC.

RECEIVED FOR RECORD  
AT 9:40 A.M.  
JUL 24 1964  
RECORDED IN LORAIN COUNTY RECORDS  
Plat Vol. 24 Page 7  
LEOTA B. MITCHELL  
Lorain County Recorder

THIS DRAWING APPROVED BY THE  
Strongsville Planning Commission  
DATE: July 22, 1964  
Otto Dulort Chairman

COUNTY OF LORAIN } S.S.  
STATE OF OHIO }  
BEFORE ME, A NOTARY PUBLIC IN AND FOR SAID COUNTY PERSONALLY APPEARED James A. Steadman AND Theresse H. Steadman WHO ACKNOWLEDGED THAT THEY DID SIGN THE FOREGOING INSTRUMENT AND THAT THE SAME WAS THEIR FREE ACT AND DEED.  
IN TESTIMONY WHEREOF I HAVE HEREUNTO SET MY HAND AND OFFICIAL SEAL AT Cleveland, OHIO THIS 22 DAY OF July 1964.  
H. F. Betsicover  
NOTARY PUBLIC  
H. F. BETSICOVER, Notary Public  
My Commission Expires Aug 20, 1968

Plat Rescinded See Deed Volume 959 Page 990