


659378

659378

# SHADY LAKE ACRES NO 4

PART OF ORIGINAL LOT 5 BROWNHELM TWP  
 VERMILION CITY LORAIN COUNTY OHIO  
 SCALE 1"=60' SEPTEMBER 1964  
 BY ~ RAY E. HOLLIS  
 REGISTERED ENGINEER & SURVEYOR

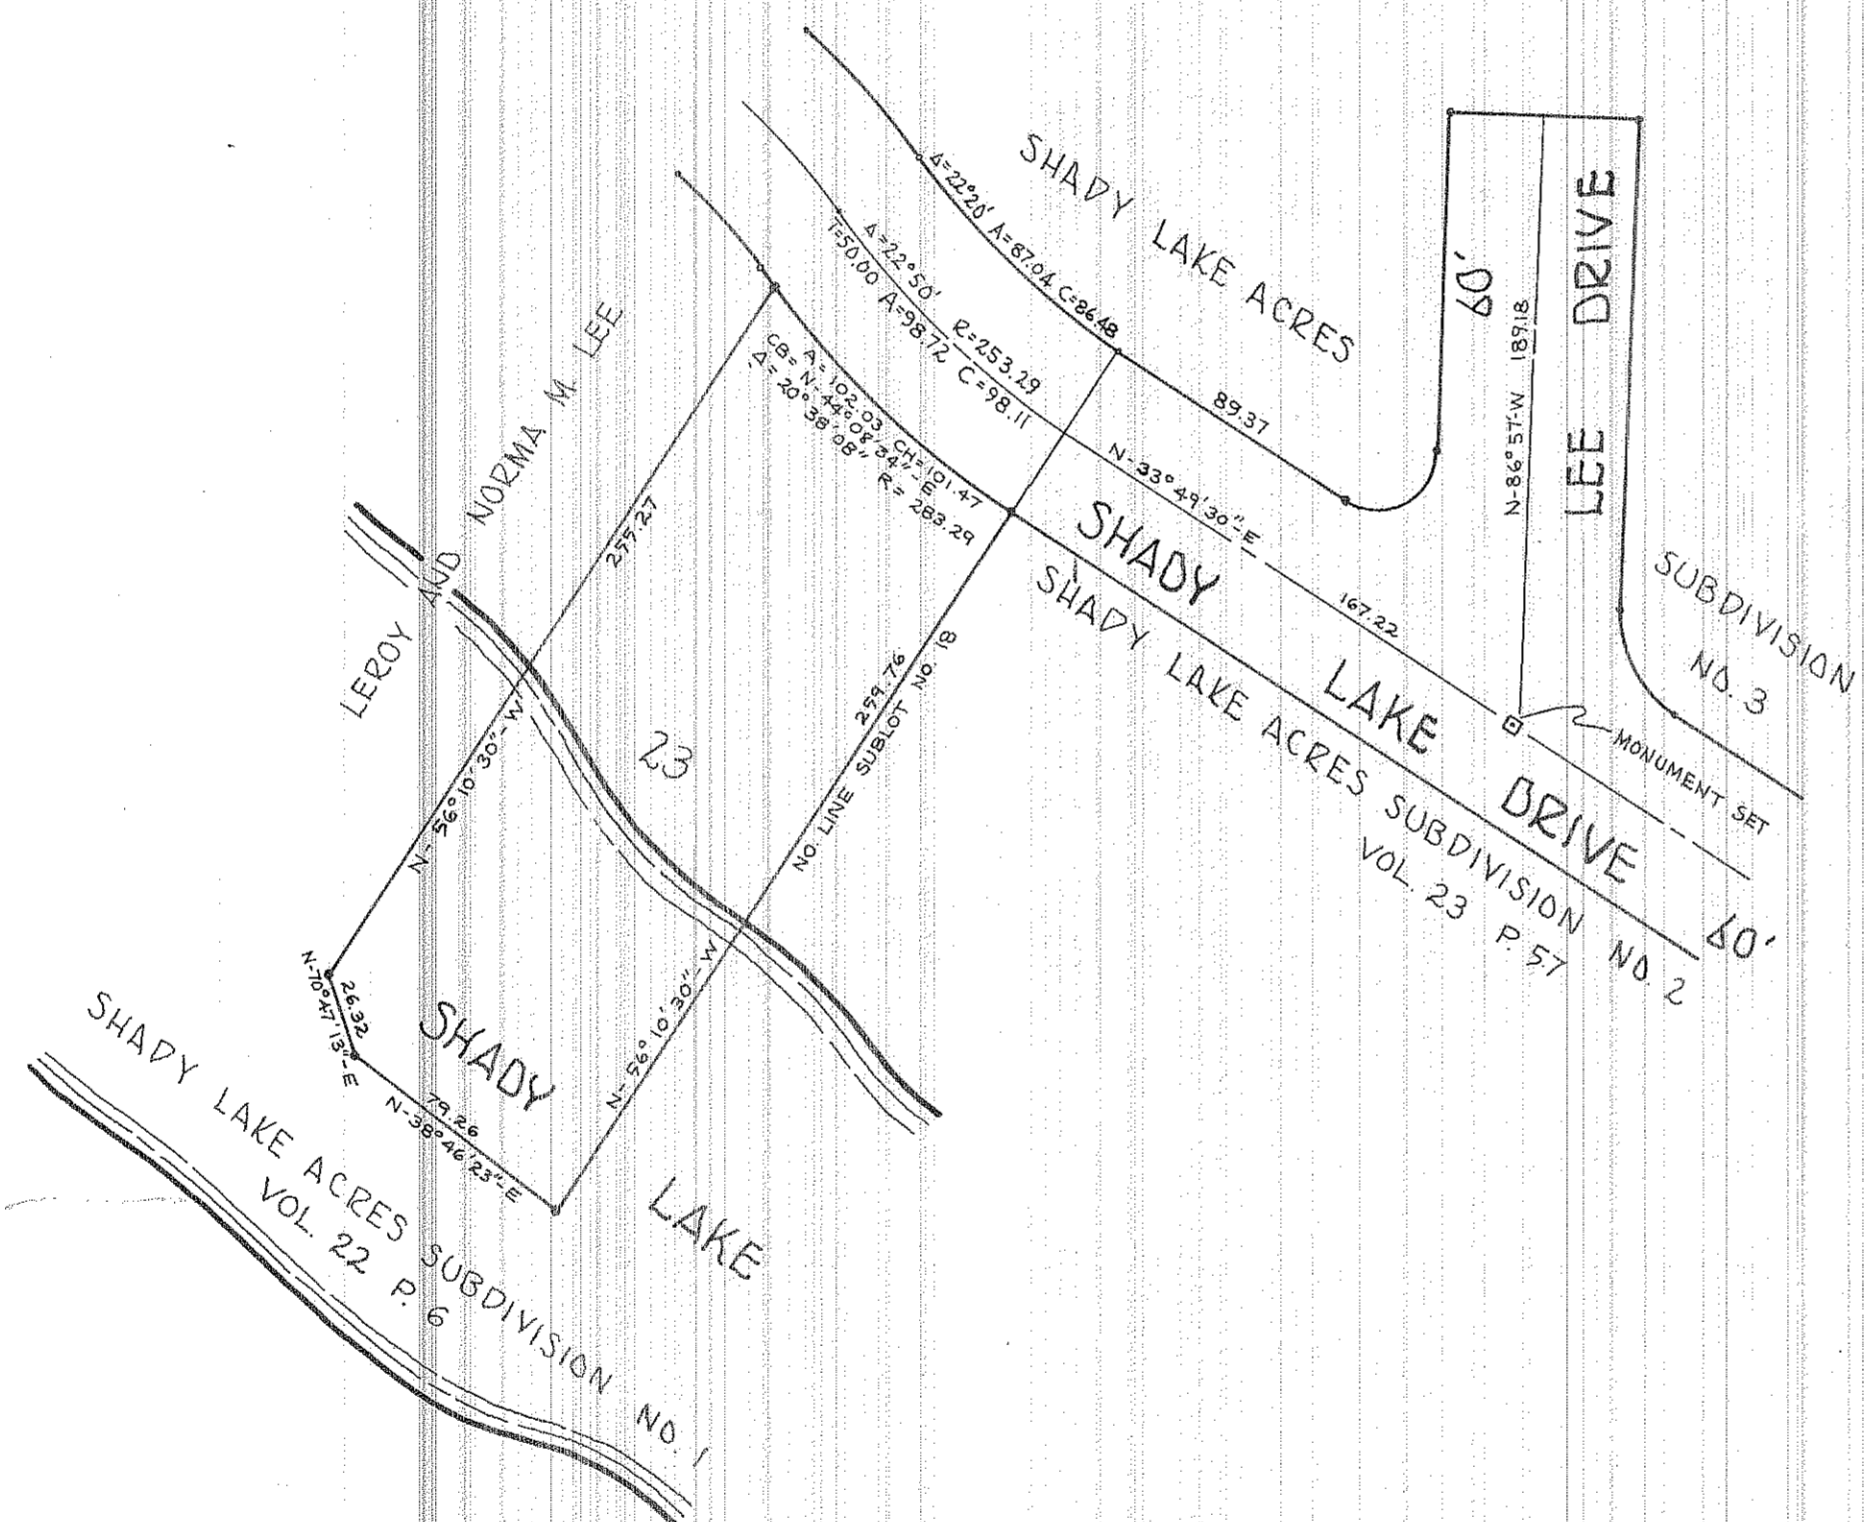

ENGINEERS CERTIFICATE  
 THIS IS TO CERTIFY THAT AT THE REQUEST OF THE OWNERS, LEROY AND NORMA M. LEE I HAVE SURVEYED AND PLATTED SHADY LAKE ACRES NO 4 BEING PART OF O.L. 5 BROWNHELM TWP, VERMILION CITY, LORAIN COUNTY OHIO AND CONTAINING 0.6094 ACRES OF LAND. AT ALL POINTS SO DESIGNATED --- IRON PIN MONUMENTS WERE FOUND OR SET. MEASUREMENTS SHOWN ARE IN FEET AND DECIMAL PARTS THEREOF. BEARINGS ARE ASSUMED AND ARE FOR THE PURPOSE OF DESCRIBING ANGLES ONLY, ALL OF WHICH I CERTIFY TO BE CORRECT.

*Ray E. Hollis*  
 REGISTERED ENGINEER & SURVEYOR

OWNERS CERTIFICATE  
 THIS IS TO CERTIFY THAT WE THE UNDERSIGNED LEROY AND NORMA M. LEE OWNERS OF SHADY LAKE ACRES NO 4 HAVE EXAMINED THE ABOVE PLAT OF SAME AND ACCEPT IT TO BE CORRECT, AND DEDICATE TO PUBLIC USE SHADY LAKE DRIVE AS SHOWN HEREON.

*Leroy Lee* OWNER  
 \_\_\_\_\_ OWNER

COUNTY OF LORAIN } S.S.  
 STATE OF OHIO }  
 THIS IS TO CERTIFY THAT BEFORE ME A NOTARY PUBLIC IN AND FOR SAID COUNTY AND STATE DID PERSONALLY APPEAR LEROY AND NORMA M. LEE WHO ACKNOWLEDGED THAT THEY DID SIGN THE FOREGOING PLAT AND THAT IT WAS THEIR OWN FREE ACT AND DEED IN TESTIMONY WHEREOF I HAVE HEREUNTO SET MY HAND AND OFFICIAL SEAL THIS 3 DAY OF Sept 1964

*Ray E. Hollis*  
 NOTARY PUBLIC

MY COMMISSION EXPIRES September 24, 1970

THIS IS TO CERTIFY THAT I HAVE EXAMINED THE FOREGOING PLAT OF SHADY LAKE ACRES NO 4 AND FIND THAT SUFFICIENT MONUMENTS HAVE BEEN SET TO DEFINE THE STREETS AS SHOWN HEREON.

*John N. Oelke*  
 VERMILION CITY ENGINEER

THIS IS TO CERTIFY THAT THE FOREGOING PLAT OF SHADY LAKE ACRES NO 4 WAS ACCEPTED AND APPROVED BY THE PLANNING COMMISSION OF THE CITY OF VERMILION OHIO ON THIS 16 DAY OF Sept 1964.

*George G. Rinnell* CHM.  
*Ed Spangenberg* SECRETARY

THIS IS TO CERTIFY THAT THE FOREGOING PLAT OF SHADY LAKE ACRES NO 4 WAS ACCEPTED AND APPROVED BY THE COUNCIL OF THE CITY OF VERMILION BY ORDINANCE NO. 356 THIS 16 DAY OF Sept 1964.

*John W. ...* MAYOR  
*Ed Spangenberg* CLERK OF COUNCIL

THE GRANTOR FOREVER RESERVES FOR HIMSELF, HIS HEIRS, ASSIGNS AND ALL FUTURE PROPERTY OWNERS IN SHADY LAKE ACRES SUBDIVISION NO. 4 THE PERPETUAL USE OF SHADY ACRES LAKE AND THAT PORTION OF SHADY LAKE LYING WITHIN ANY SUBLLOT OR ADDITIONAL SHADY LAKE ACRES SUBDIVISION LAIN OUT BY MR. LEROY D. LEE ON THE 31.459 ACRE TRACT OF LAND OWNED BY HIM IN ORIGINAL LOT NO. 5 BROWNHELM TOWNSHIP.

BOATING ON THE LAKE SHALL BE CONFINED TO ROW BOATS AND CANOES. ALL MOTOR DRIVEN CRAFT SHALL NOT BE PERMITTED.

THIS IS TO CERTIFY THAT UPON EXAMINATION, THE FOREGOING PLAT IS APPROVED FOR RECORDING PURPOSES BY THE ERIE COUNTY BOARD OF HEALTH.

\_\_\_\_\_  
 SECRETARY

RECEIVED FOR RECORD  
 AT 8:18 P M  
 OCT - 5 1964

RECORDED IN LORAIN COUNTY RECORDS  
 Plat Vol 24 Page 13  
 LEOETA B. MITCHELL  
 Lorain County Recorder

TRANSFERRED  
 5 1964

*Joseph J. Mitchell*  
 AUDITOR

Fee 4<sup>32</sup>