

661729 AUDITORS PLAT HOMWOOD SUBDIVISION 7TH ADDITION REVISED

ORIGINAL LOT NO. 77 SHEFFIELD TOWNSHIP
CITY OF LORAIN LORAIN CO. OHIO
SCALE 1" = 50' SEPTEMBER 1964

BY RAY E. HOLLIS
REGISTERED ENGINEER AND SURVEYOR

REVISION NUMBER TWO

ENGINEER'S CERTIFICATE :

THIS IS TO CERTIFY THAT I, RAY E. HOLLIS, REGISTERED CIVIL ENGINEER AND SURVEYOR, AND AT THE REQUEST OF JOSEPH J. MITACK, LORAIN COUNTY AUDITOR AND PURSUANT TO SECTION NUMBER 5578 OF THE GENERAL CODE OF THE STATE OF OHIO, HAVE PREPARED THIS PLAT OF HOMWOOD SUBDIVISION SEVENTH ADDITION REVISED, SITUATED IN ORIGINAL LOT NUMBER 77, SHEFFIELD TOWNSHIP, NOW THE CITY OF LORAIN, LORAIN COUNTY, OHIO.

Ray E. Hollis
REGISTERED ENGINEER AND SURVEYOR

THIS PLAT IS A RESUBDIVISION OF LOT NUMBERS 1284 THROUGH 1295 INCLUSIVE, HOMWOOD 7TH ADDITION, AS RECORDED IN VOLUME 23, PAGE 48, LORAIN COUNTY RECORD OF PLATS.

AUDITOR'S CERTIFICATE :

STATE OF OHIO }
COUNTY OF LORAIN } S.S.


I, JOSEPH J. MITACK, THE DULY ELECTED AND QUALIFIED COUNTY AUDITOR OF SAID COUNTY AND STATE, DO HEREBY CERTIFY THAT I HAVE CAUSED TO BE MADE THE FOREGOING PLAT OF PART OF ORIGINAL LOT NUMBER 77, SHEFFIELD TOWNSHIP, NOW THE CITY OF LORAIN, LORAIN COUNTY, OHIO IN ACCORDANCE WITH PROVISIONS OF SECTION NUMBER 5578 OF THE GENERAL CODE OF OHIO. SAID PLAT TO BE KNOWN AND DESIGNATED AS HOMWOOD SUBDIVISION 7TH ADDITION REVISED.

THIS ACTION HAVING BECOME NECESSARY DUE TO THE INCREASE IN LOT SIZES OF THE ORIGINAL PLAT, AND THE DELETION OF SUBLATS NUMBERS 1294 AND 1295 OF SAID ORIGINAL PLAT, BY METES AND BOUNDS DESCRIPTION AND FURTHER DESIGNATED AS BEING A PROPOSED LOT, THEREBY REUBERING THE DESCRIPTION OF THE SEVERAL PARTS THEREOF INDEFINITE AND DOUBTFUL. THE NUMBERS OF THE LOTS REVISED IN SIZE ARE 1284, 1285, 1286, 1287, 1288, 1289, 1290, 1291, 1292 AND 1293.

November 12, 1964
DATE

Joseph J. Mitack
LORAIN COUNTY AUDITOR

TRANSFERRED
NOV 16 1964
Joseph J. Mitack
AUDITOR

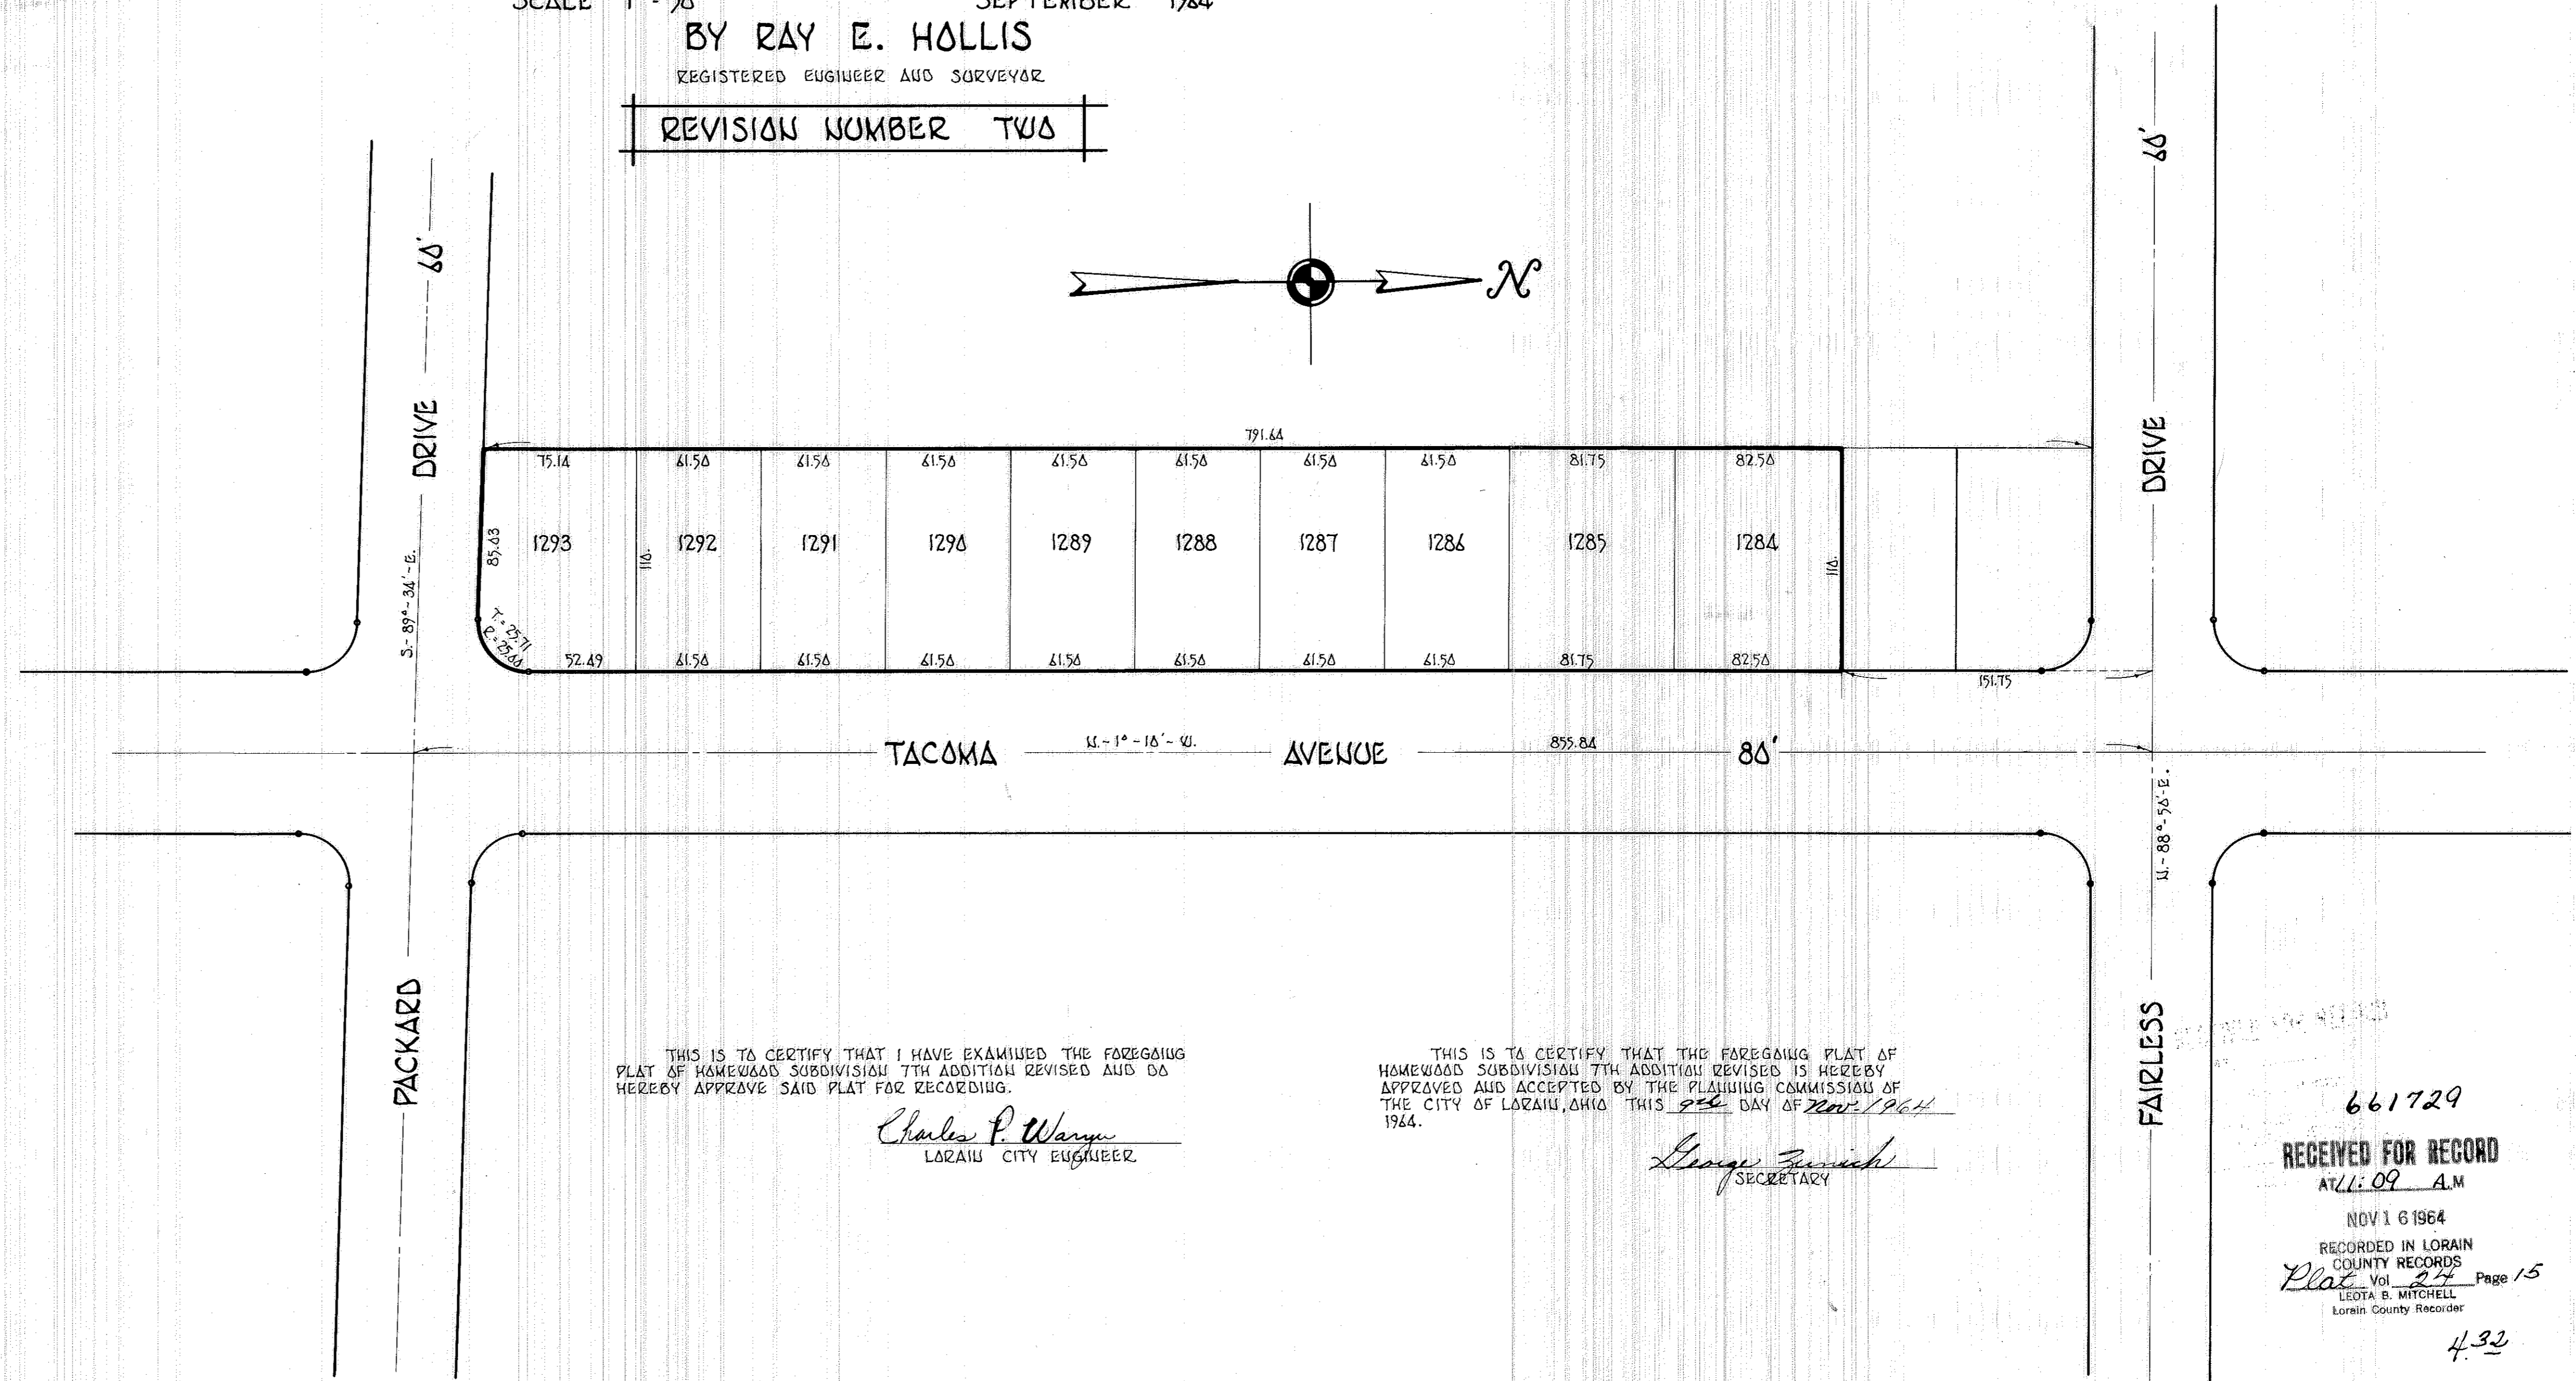

THIS IS TO CERTIFY THAT I HAVE EXAMINED THE FOREGOING PLAT OF HOMWOOD SUBDIVISION 7TH ADDITION REVISED AND DO HEREBY APPROVE SAID PLAT FOR RECORDING.

Charles P. Warner
LORAIN CITY ENGINEER

THIS IS TO CERTIFY THAT THE FOREGOING PLAT OF HOMWOOD SUBDIVISION 7TH ADDITION REVISED IS HEREBY APPROVED AND ACCEPTED BY THE PLANNING COMMISSION OF THE CITY OF LORAIN, OHIO THIS 24 DAY OF NOV 1964.

George Zarnich
SECRETARY

661729
RECEIVED FOR RECORD
AT 11:09 A.M.
NOV 16 1964
RECORDED IN LORAIN
COUNTY RECORDS
Plat Vol 24 Page 15
LEOTA B. MITCHELL
Lorain County Recorder