


24/28

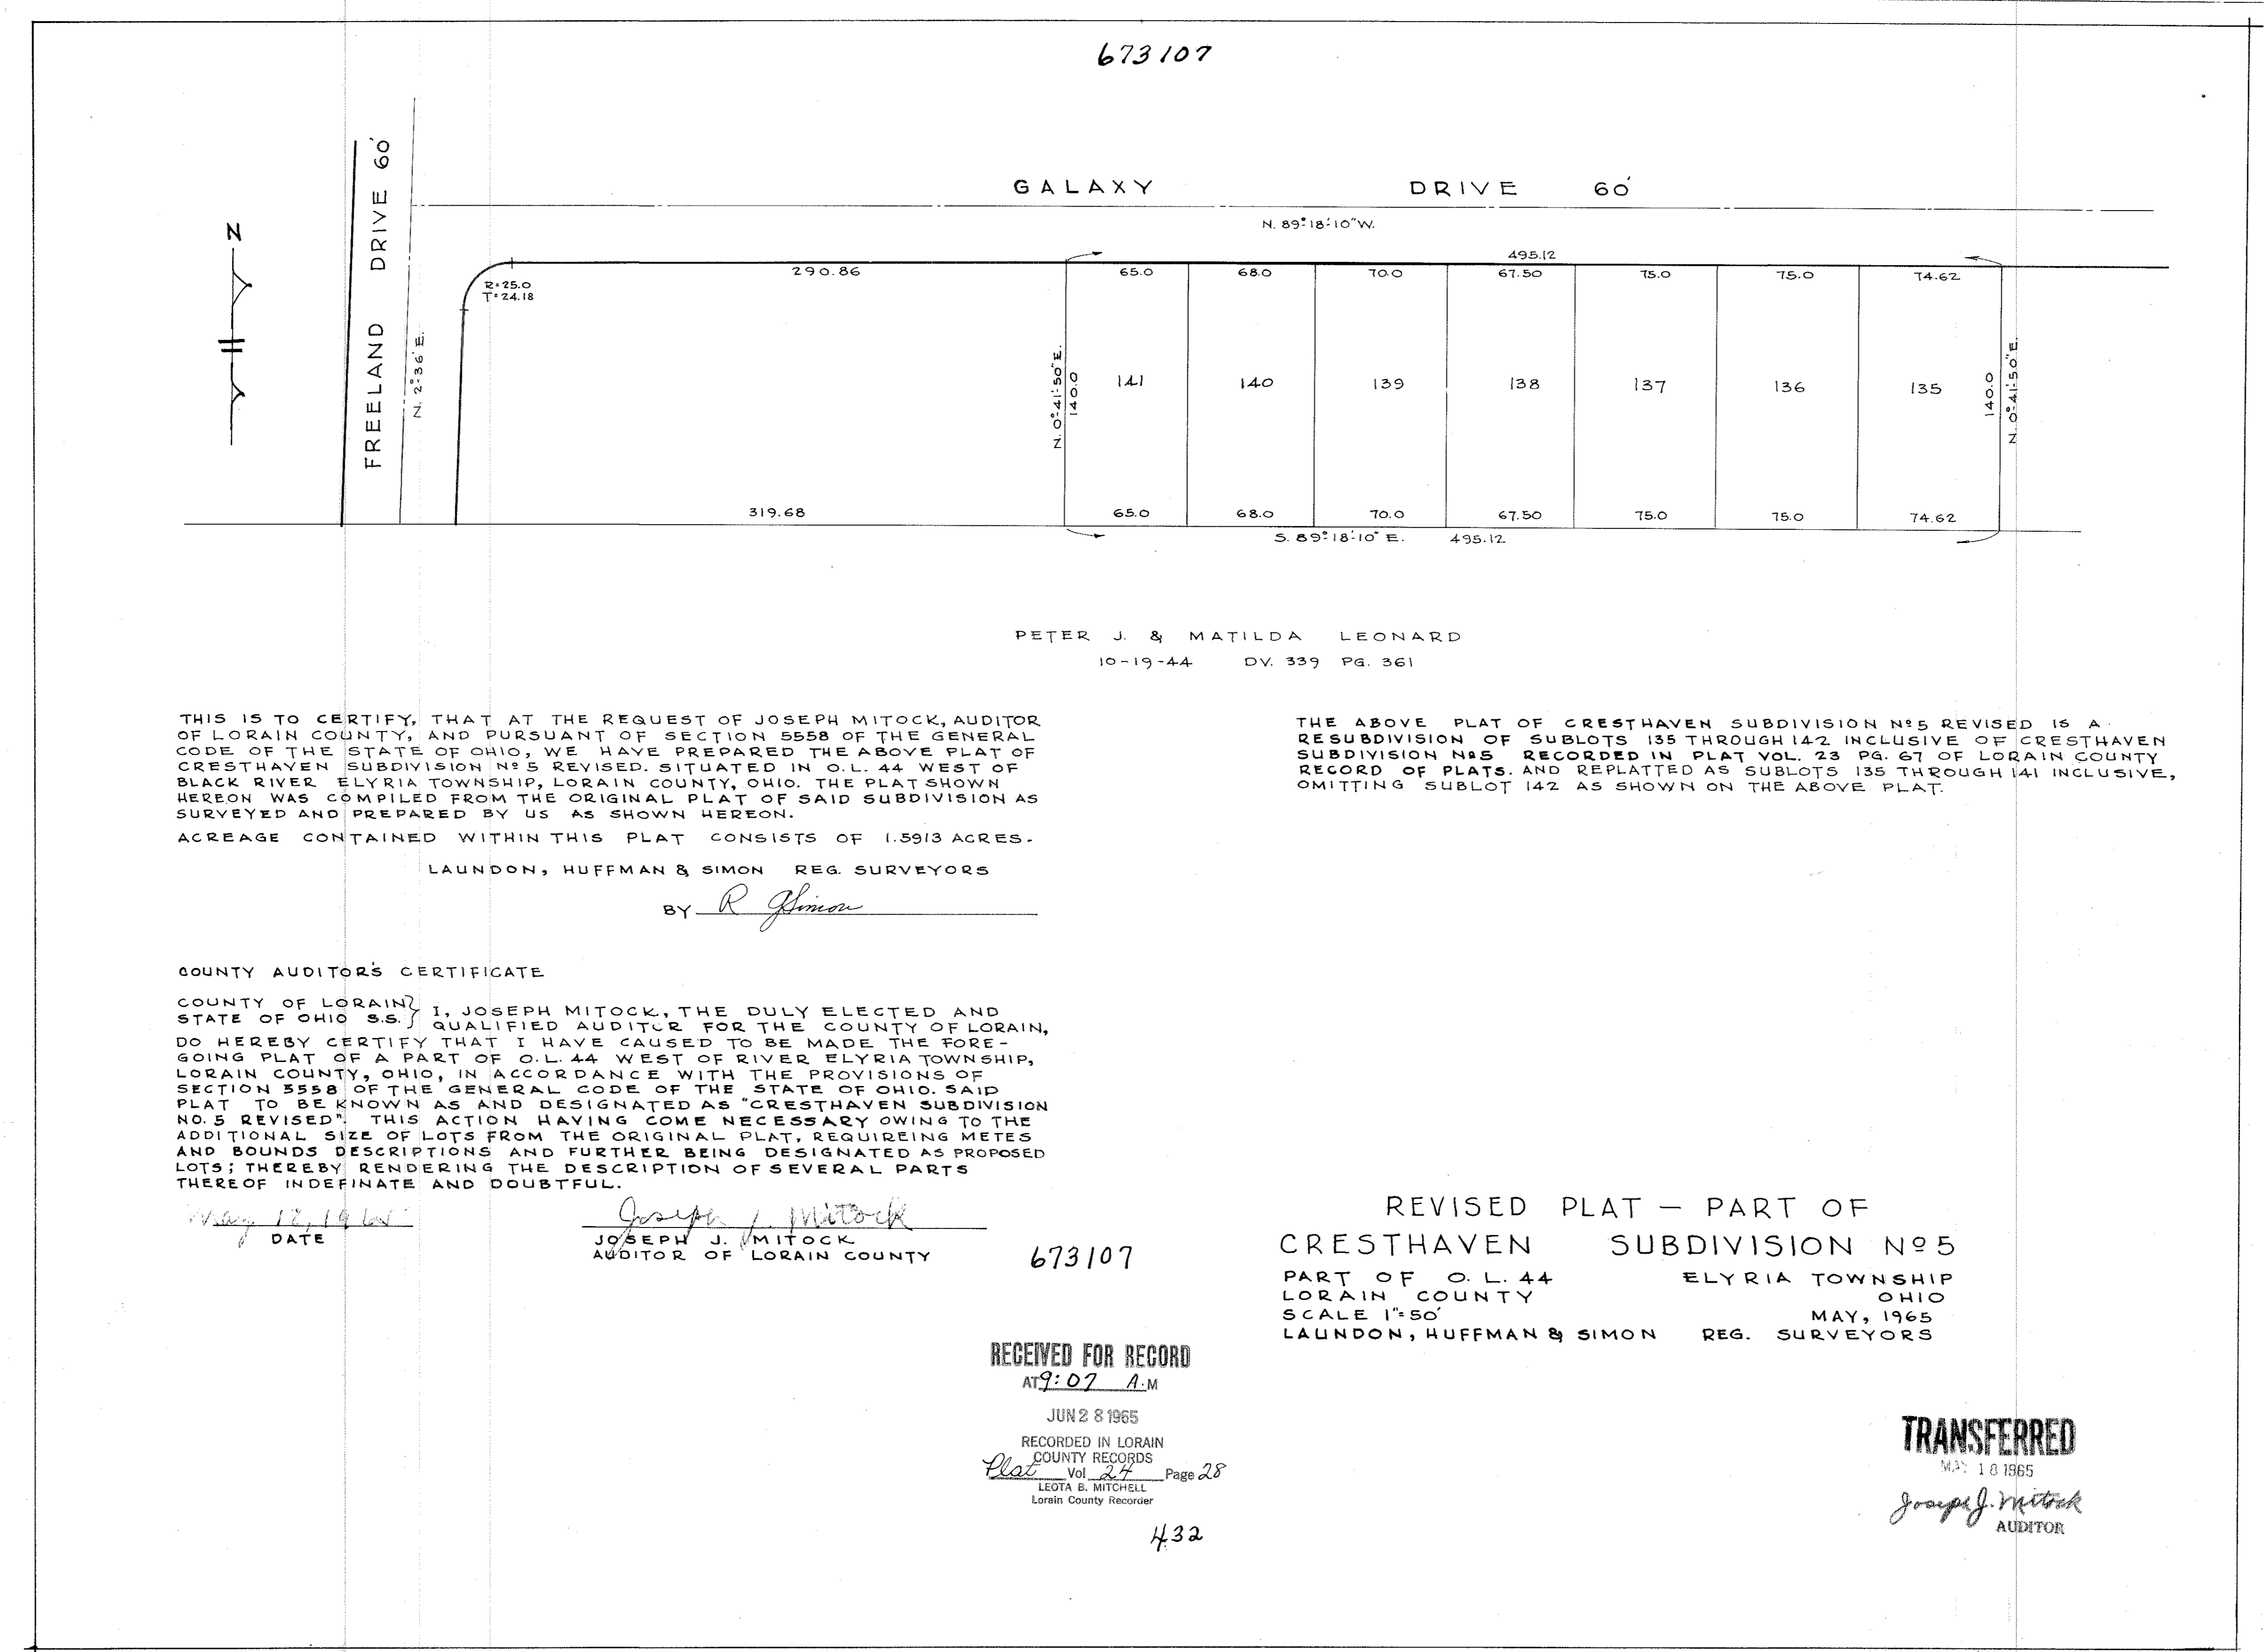

PETER J. & MATILDA LEONARD
10-19-44 DV. 339 Pg. 361

THIS IS TO CERTIFY, THAT AT THE REQUEST OF JOSEPH MITOCK, AUDITOR OF LORAIN COUNTY, AND PURSUANT OF SECTION 5558 OF THE GENERAL CODE OF THE STATE OF OHIO, WE HAVE PREPARED THE ABOVE PLAT OF CRESTHAVEN SUBDIVISION N^o 5 REVISED, SITUATED IN O.L. 44 WEST OF BLACK RIVER, ELYRIA TOWNSHIP, LORAIN COUNTY, OHIO. THE PLAT SHOWN HEREON WAS COMPILED FROM THE ORIGINAL PLAT OF SAID SUBDIVISION AS SURVEYED AND PREPARED BY US AS SHOWN HEREON.

ACREAGE CONTAINED WITHIN THIS PLAT CONSISTS OF 1.5913 ACRES.

THE ABOVE PLAT OF CRESTHAVEN SUBDIVISION N^o 5 REVISED IS A RESUBDIVISION OF SUBLOTS 135 THROUGH 142 INCLUSIVE OF CRESTHAVEN SUBDIVISION N^o 5 RECORDED IN PLAT VOL. 23 PG. 67 OF LORAIN COUNTY RECORD OF PLATS. AND REPLATTED AS SUBLOTS 135 THROUGH 141 INCLUSIVE, OMITTING SUBLOT 142 AS SHOWN ON THE ABOVE PLAT.

LAUNDON, HUFFMAN & SIMON REG. SURVEYORS

BY R. Simon

COUNTY AUDITORS CERTIFICATE

COUNTY OF LORAIN, STATE OF OHIO SS. I, JOSEPH MITOCK, THE DULY ELECTED AND QUALIFIED AUDITOR FOR THE COUNTY OF LORAIN, DO HEREBY CERTIFY THAT I HAVE CAUSED TO BE MADE THE FOREGOING PLAT OF A PART OF O.L. 44 WEST OF RIVER, ELYRIA TOWNSHIP, LORAIN COUNTY, OHIO, IN ACCORDANCE WITH THE PROVISIONS OF SECTION 5558 OF THE GENERAL CODE OF THE STATE OF OHIO, SAID PLAT TO BE KNOWN AS AND DESIGNATED AS "CRESTHAVEN SUBDIVISION N^o 5 REVISED". THIS ACTION HAVING COME NECESSARY OWING TO THE ADDITIONAL SIZE OF LOTS FROM THE ORIGINAL PLAT, REQUIRING METES AND BOUNDS DESCRIPTIONS AND FURTHER BEING DESIGNATED AS PROPOSED LOTS; THEREBY RENDERING THE DESCRIPTION OF SEVERAL PARTS THEREOF INDEFINITE AND DOUBTFUL.

DATE May 12, 1965

Joseph J. Mitock
JOSEPH J. MITOCK
AUDITOR OF LORAIN COUNTY

673107

REVISED PLAT - PART OF
CRESTHAVEN SUBDIVISION N^o 5
PART OF O.L. 44 ELYRIA TOWNSHIP
LORAIN COUNTY OHIO
SCALE 1"=50' MAY, 1965
LAUNDON, HUFFMAN & SIMON REG. SURVEYORS

RECEIVED FOR RECORD
AT 9:07 A.M.
JUN 28 1965
RECORDED IN LORAIN
COUNTY RECORDS
Plat Vol. 27 Page 28
LEOTA B. MITCHELL
Lorain County Recorder

432

TRANSFERRED
MAY 18 1965
Joseph J. Mitock
AUDITOR

24/28