

SURVEYORS CERTIFICATE

THIS IS TO CERTIFY THAT AT THE REQUEST OF THE WENNER ALLOTMENT CORPORATION WE HAVE SURVEYED AND PLATTED SUBDIVISION NO 3 AS SHOWN HEREON; CONTAINING WITHIN SAID BOUNDS 7.54 ACRES OF LAND. THIS PLAT IS A RESUBDIVISION OF LOTS 10 TO 21 BOTH INCLUSIVE AND PART OF LOT 22, WELLINGTON TWP. IRON PIN MONUMENTS WERE FOUND OR SET AS INDICATED THIS PLAT MEASUREMENTS ARE SHOWN IN FEET AND DECIMAL PARTS THEREOF, ALL OF WHICH WE CERTIFY TO BE CORRECT. 1.34 ACRES CONTAINED IN STREETS.

Laundon-Huffman & Simon
LAUNDON-HUFFMAN & SIMON REGISTERED SURVEYORS

THIS IS TO CERTIFY THAT CHARLES P. WENNER MORTGAGEE OF LANDS CONTAINED WITHIN THIS PLAT OF WENNER ALLOTMENT CORPORATION SUBDIVISION NO 3 DOES HEREBY CONSENT TO SAID PLAT AND THE DEDICATION OF THE STREETS AS SHOWN HEREON.

Charles P. Wenner
CHARLES P. WENNER

THE UNDERSIGNED WENNER ALLOTMENT CORPORATION, HEREBY ACCEPTS THIS PLAT OF SUBDIVISION NO 3 TO BE CORRECT AND DEDICATES TO PUBLIC USE FOR STREET PURPOSES, UNION STREET, JONES STREET, AND WENNER STREET.

WENNER ALLOTMENT CORPORATION 4.85 ACRES
PRESIDENT *Charles P. Wenner* CHARLES P. WENNER
SECRETARY *Harrison L. Comstock* HARRISON L. COMSTOCK

THIS PLAT IS APPROVED, AND THE STREETS DEDICATED HEREON, ARE APPROVED AS SHOWN.

COUNCIL OF WELLINGTON VILLAGE
Ralph Gray MAYOR
J. T. Duff CLERK

THE UNDERSIGNED OBERLIN SALES CORPORATION, HEREBY ACCEPTS THIS PLAT OF SUBDIVISION NO 3 TO BE CORRECT AND DEDICATES TO PUBLIC USE FOR STREET PURPOSES, UNION STREET, JONES STREET, AND WENNER STREET.

OBERLIN SALES CORPORATION
PRESIDENT ROBERT PERSHING
SECRETARY *Richard R. Martin* RICHARD R. MARTIN

LOTS: 39, 40, & 40-A 0.82
LOTS: 41, 42, 43, 44, & 41-A 1.19
LOT: 36 0.28
2.29 ACRES

THE UNDERSIGNED CHARLES P. WENNER AND GENEVA M. WENNER, HEREBY ACCEPTS THIS PLAT OF SUBDIVISION NO 3 TO BE CORRECT AND DEDICATES TO PUBLIC USE FOR STREET PURPOSES, UNION STREET, JONES STREET AND WENNER STREET.

CHARLES P. WENNER *Charles P. Wenner* GENEVA M. WENNER *Geneva M. Wenner* 0.20 ACRE

THE UNDERSIGNED FORD L. STACEY AND MARGARET D. STACEY, HEREBY ACCEPTS THIS PLAT OF SUBDIVISION NO 3 TO BE CORRECT AND DEDICATES TO PUBLIC USE FOR STREET PURPOSES, UNION STREET, JONES STREET, AND WENNER STREET.

FORD L. STACEY *Ford L. Stacey* MARGARET D. STACEY *Margaret D. Stacey* 0.20 ACRE

7.54 ACRES, TOTAL


COUNTY OF LORAIN } BEFORE ME A NOTARY PUBLIC IN AND FOR SAID COUNTY AND STATE, DID STATE OF OHIO } PERSONALLY APPEAR WENNER ALLOTMENT CORPORATION, BY ITS PRESIDENT CHARLES P. WENNER AND ITS SECRETARY HARRISON L. COMSTOCK; OBERLIN SALES CORPORATION BY ITS PRESIDENT ROBERT PERSHING AND ITS SECRETARY RICHARD R. MARTIN; CHARLES P. WENNER AND GENEVA M. WENNER; AND, FORD L. STACEY AND MARGARET D. STACEY, WHO ACKNOWLEDGE THE SIGNING OF THIS PLAT TO BE ITS AND THEIR FREE ACT AND DEED. IN TESTIMONY WHEREOF, I HAVE HEREUNTO SET MY HAND AND OFFICIAL SEAL AT OHIO, THIS 14 DAY OF August 1965.

W. H. Connelley
NOTARY PUBLIC

WENNER ALLOTMENT CORPORATION SUBDIVISION No 3

RESUBDIVISION OF LOTS 10 TO 21, BOTH INCLUSIVE AND PART OF LOT 22 JONES ALLOTMENT, P.V. 3, PG 27, AND SUBDIVISION OF TWP LOT 28 WELLINGTON TWP VILLAGE OF WELLINGTON - COUNTY OF LORAIN - STATE OF OHIO

SCALE IN FEET
LAUNDON - HUFFMAN and SIMON REGISTERED SURVEYORS

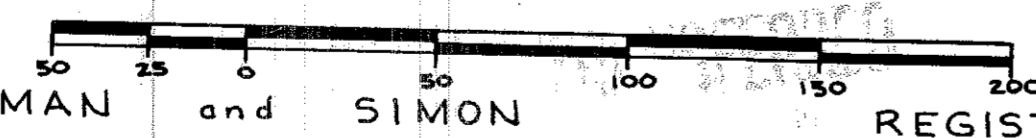


NOVEMBER 1964

RECEIVED FOR RECORD
AT 10:55 AM
JUL 30 1965

TRANSFERRED
JUL 30 1965

RECORDED IN LORAIN COUNTY RECORDS
Plat Vol. 24 Page 30
LEOTA B. MITCHELL
Lorain County Recorder

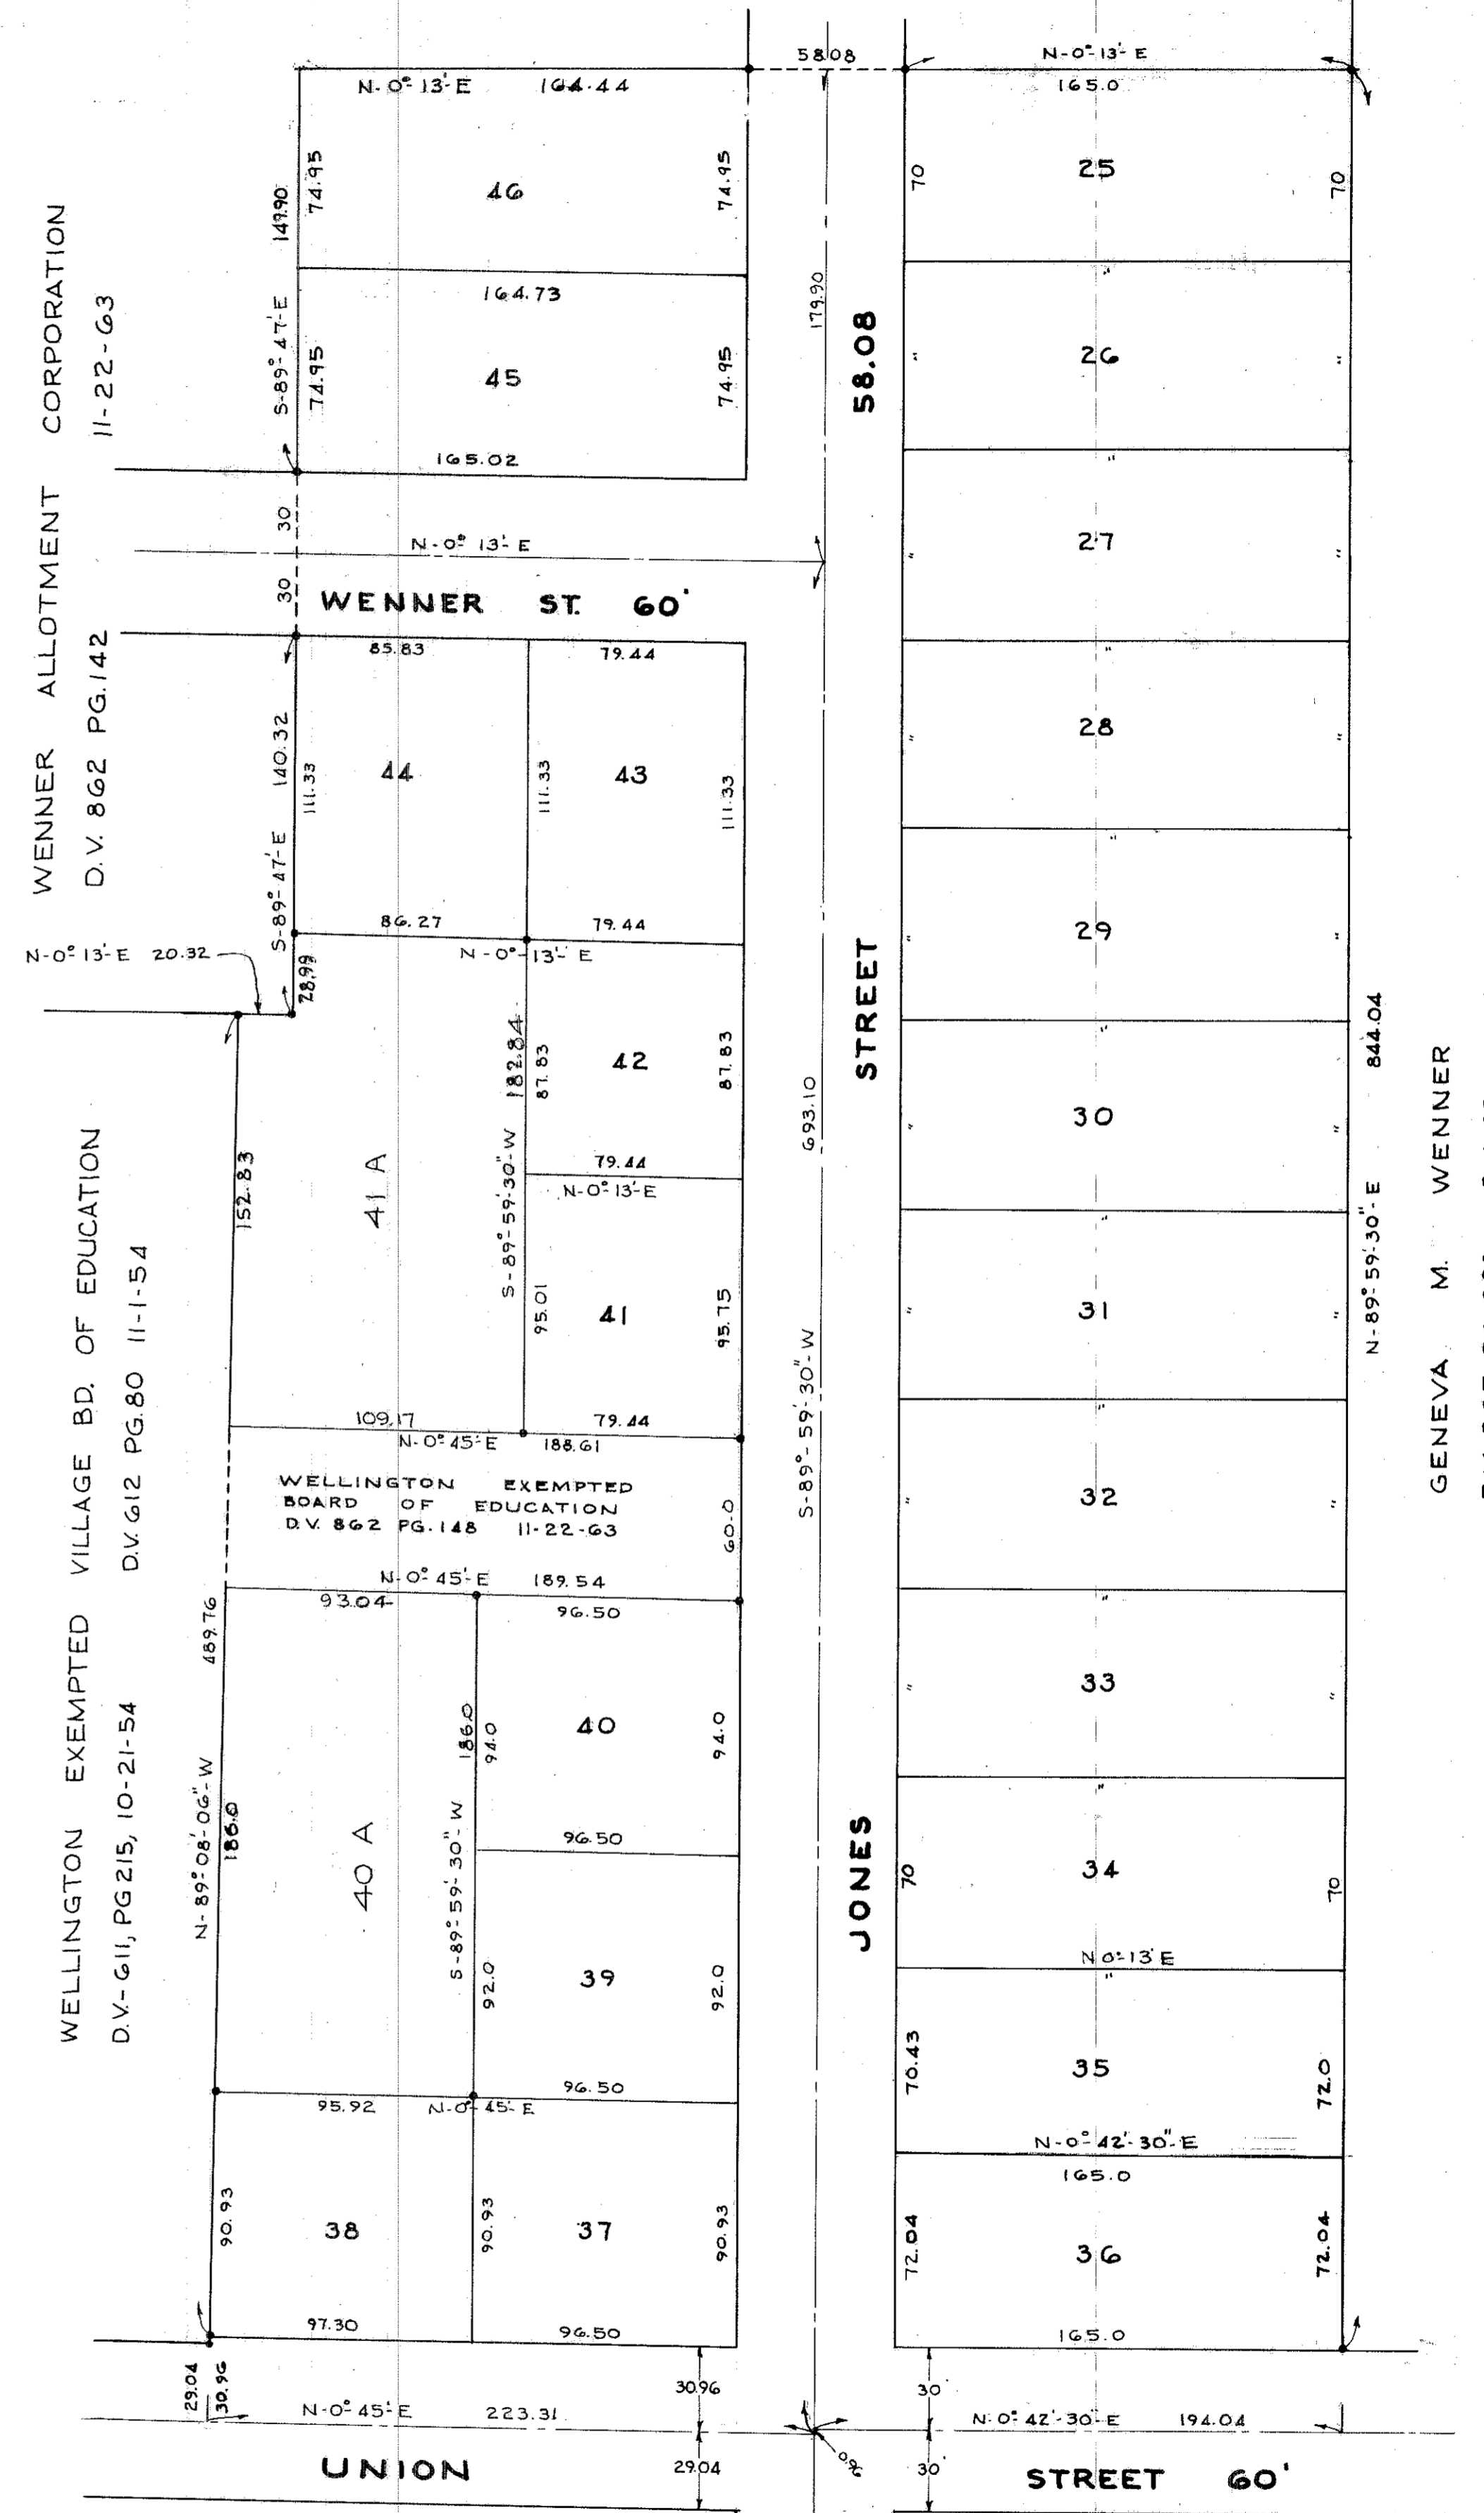

WENNER ALLOTMENT CORPORATION 11-22-63
D.V. 862 PG.142
WELLINGTON EXEMPTED VILLAGE BD. OF EDUCATION D.V. G12 PG.80 11-1-54
D.V. G11 PG.215, 10-21-54

LEGEND OF OWNERSHIP

LOTS 26 TO 35 BOTH INCLUSIVE	- WENNER ALLOTMENT CORPORATION - D.V. 862 PG.142 - 11-22-63
LOT 37	- FORD L. & MARGARET D. STACEY - D.V. 880 PG. 40 - 6-29-64
LOT 38	- CHARLES P. & GENEVA M. WENNER - D.V. 880 PG.243 - 7-2-64
LOTS 39 & 40 & 40-A	- OBERLIN SALES CORPORATION - D.V. 862 PG. 140 - 11-22-63
LOTS 41, 42, 43 & 44 & 41-A	- OBERLIN SALES CORPORATION - D.V. 875 PG. 328 - 5-20-64
LOT 45	- WENNER ALLOTMENT CORPORATION - D.V. 862 PG. 142 - 11-22-63
LOT 36	- OBERLIN SALES CORPORATION - D.V. 862 PG. 142 - 11-22-63
LOTS 25 & 46	- WENNER ALLOTMENT CORPORATION - D.V. 862 PG. 142 - 11-22-63