


RAYMOND J. & CLARA T. WOLODZKO
5-21-65 DV 907 PG 742

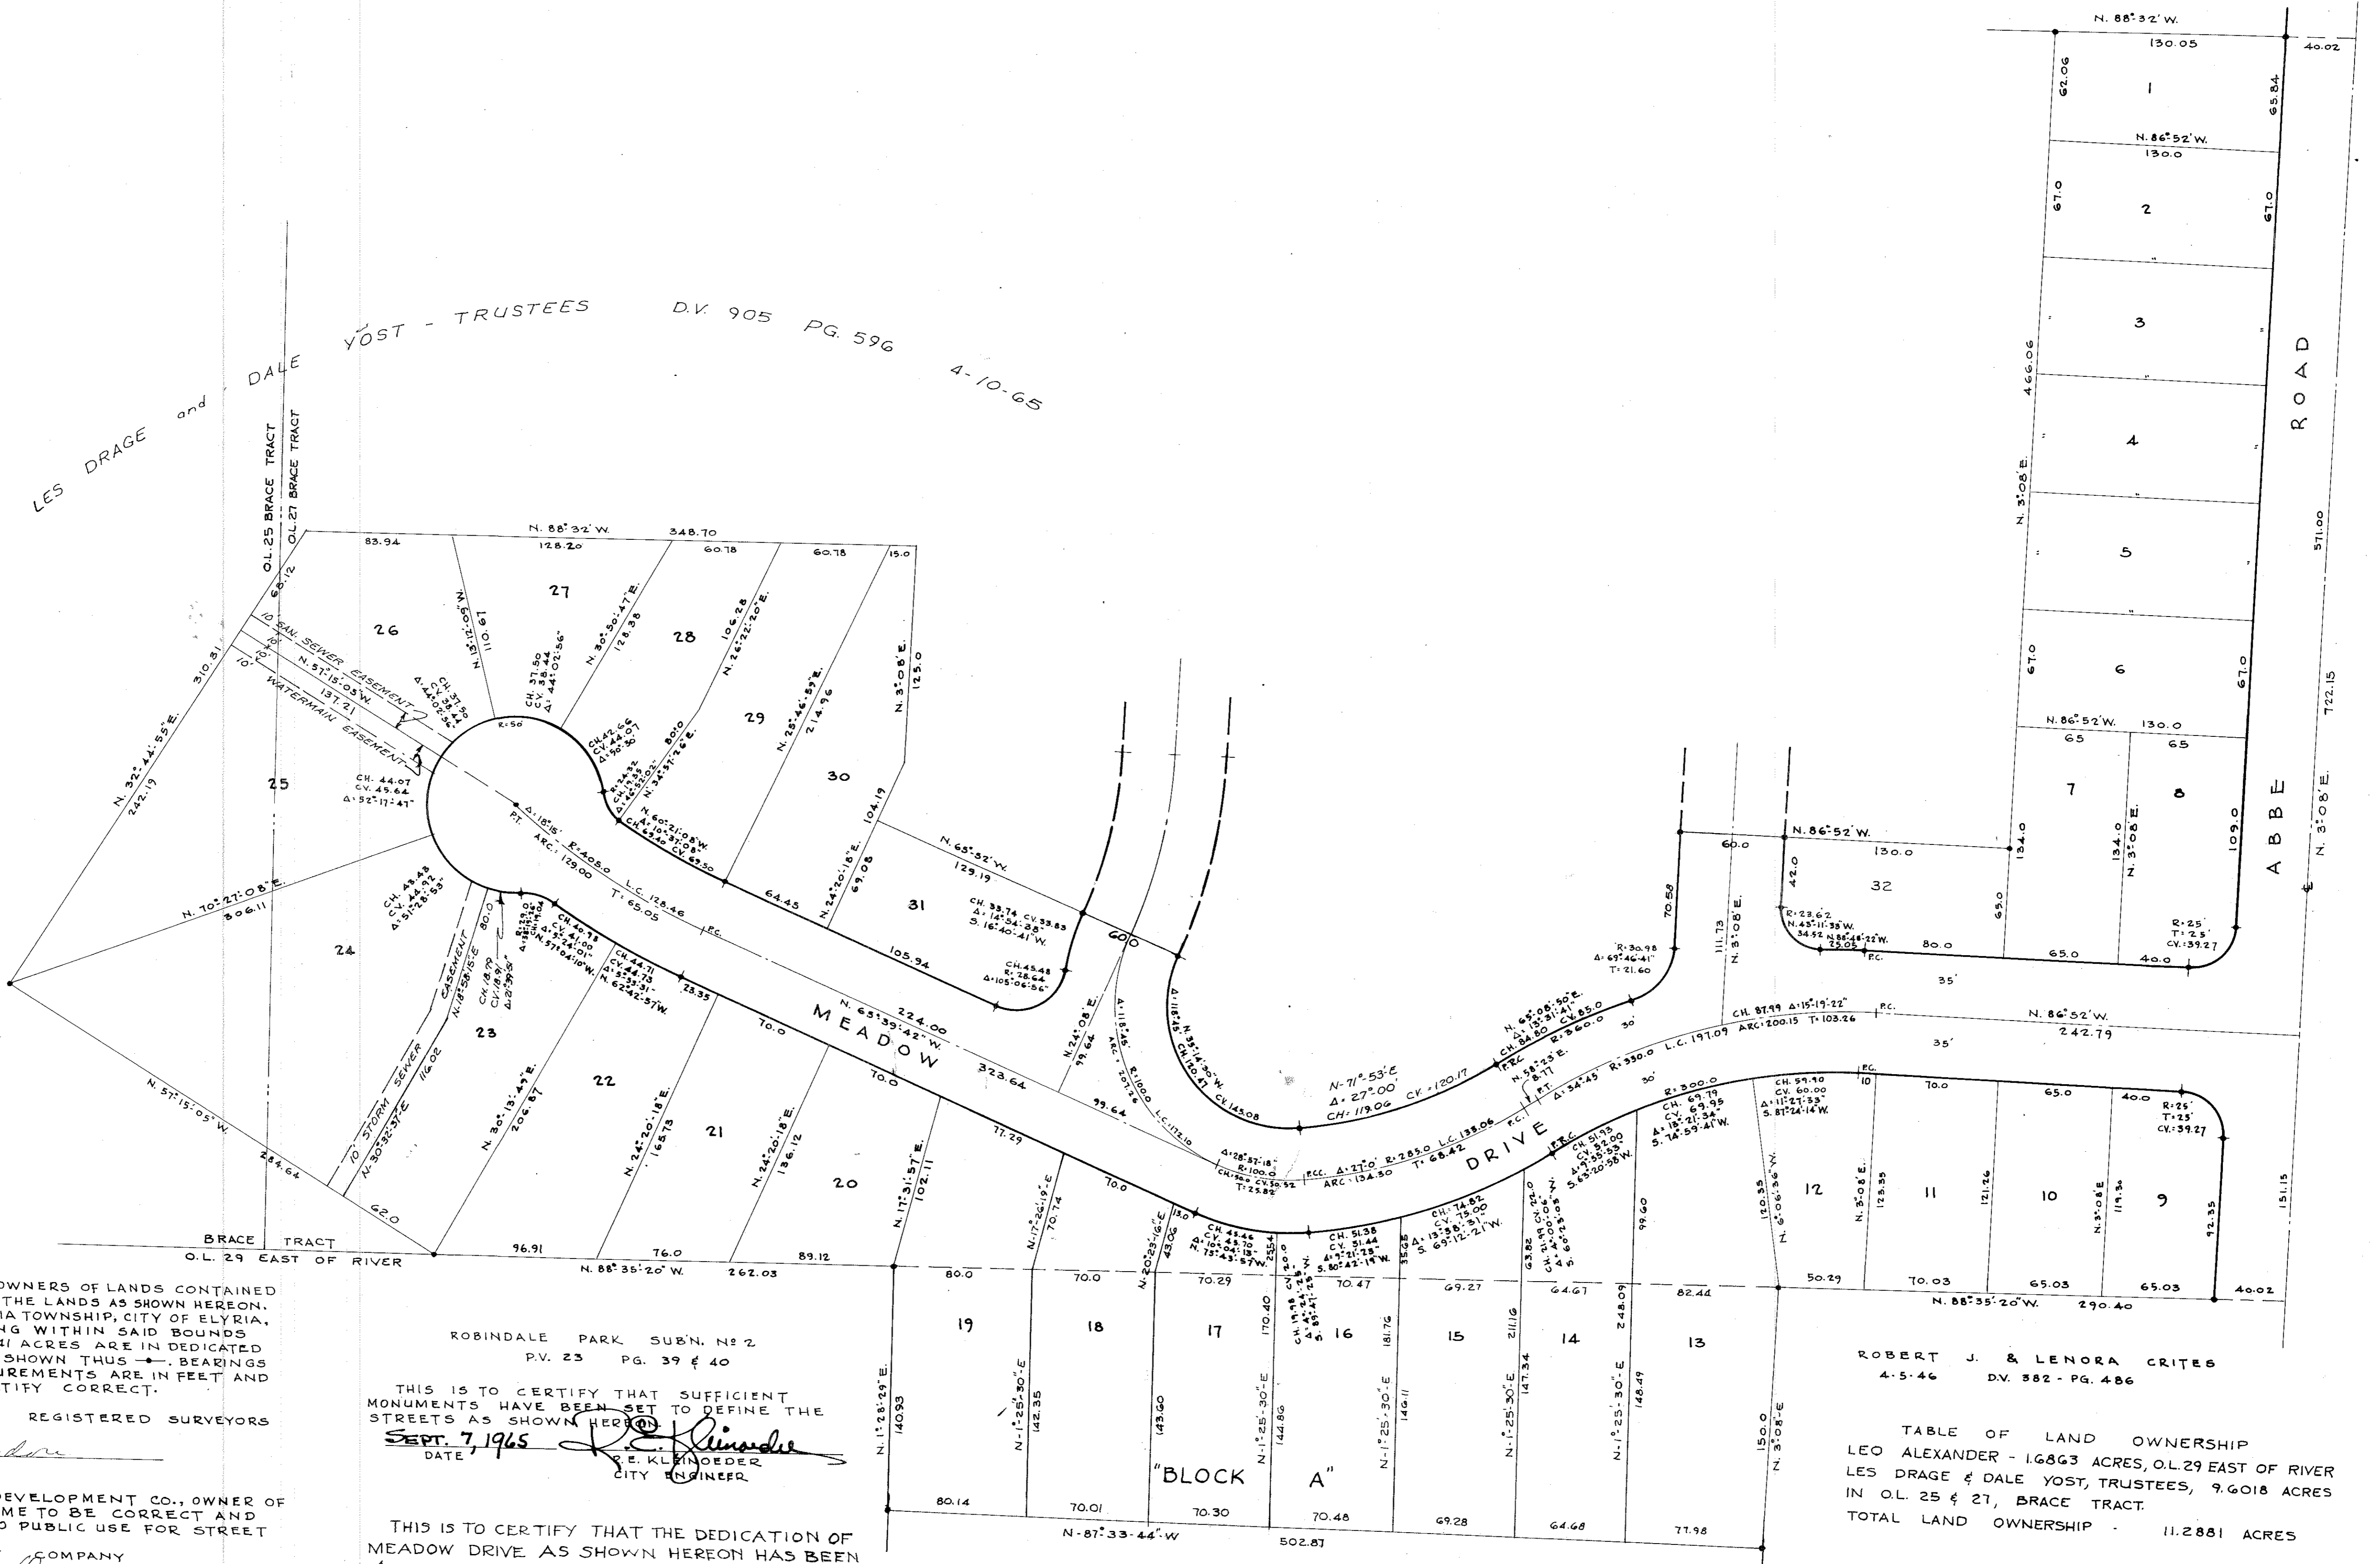

OWNERS CERTIFICATE: BEFORE ME, A NOTARY PUBLIC IN AND FOR SAID COUNTY AND STATE, DID PERSONALLY APPEAR, LEO ALEXANDER, OWNER OF "BLOCK A" PINE VALLEY ALLT. 1.6863 ACRES OF LAND CONTAINED IN THIS PLAT, DOES HEREBY ACCEPT SAME TO BE CORRECT AND THE ALEXANDER LANDS FURTHER DESCRIBED AS BEING THE SOUTHERLY 150.0 FEET OF S/4 13 THRU 19 INCLUSIVE, ON THIS 9th DAY OF SEPTEMBER, 1965.

DATE 9/1/65

LEO ALEXANDER

NOTARY PUBLIC: NEAL HUBBARD, Notary Public, My Commission Expires Feb. 27, 1969.

DATE 9/1/65

LEO ALEXANDER

THIS IS TO CERTIFY THAT THE IMPROVEMENTS IN THE STREETS SHOWN HEREON HAVE BEEN CONSTRUCTED IN ACCORDANCE WITH THE SPECIFICATIONS OF THE CITY OF ELYRIA AND THAT SUCH STREETS ARE IN GOOD REPAIR ON THIS 7th DAY OF SEPTEMBER, 1965.

Elyria City Engineer
R. E. Kleindorfer

SURVEYOR'S CERTIFICATE: THIS IS TO CERTIFY THAT AT THE REQUEST OF THE OWNERS OF LANDS CONTAINED WITHIN THIS PLAT, WE HAVE SURVEYED AND PLATTED THE LANDS AS SHOWN HEREON, SITUATED IN O.L.'S 25 & 27 OF THE BRACE TRACT, ELYRIA TOWNSHIP, CITY OF ELYRIA, COUNTY OF LORAIN AND STATE OF OHIO, CONTAINING WITHIN SAID BOUNDS A TOTAL OF 11.2881 ACRES OF LAND OF WHICH 2.5341 ACRES ARE IN DEDICATED STREETS. IRON PIN MONUMENTS WERE FOUND OR SET SHOWN THUS. BEARINGS SHOWN ARE USED TO DESCRIBE ANGLES ONLY. MEASUREMENTS ARE IN FEET AND DECIMAL PARTS THEREOF, ALL OF WHICH WE CERTIFY CORRECT.

LAUNDON, HUFFMAN & SIMON REGISTERED SURVEYORS

BY *John Laundon*

OWNER'S CERTIFICATE: THIS IS TO CERTIFY THAT THE GLENDALE DEVELOPMENT CO., OWNER OF LANDS CONTAINED WITHIN THIS PLAT, ACCEPT SAME TO BE CORRECT AND DEDICATE THE STREETS AS SHOWN HEREON TO PUBLIC USE FOR STREET PURPOSES.

THE GLENDALE DEVELOPMENT COMPANY

DATE 9-2-65

Les Drage Trustee
LES DRAGE - TRUSTEE

Dale Yost Trustee
DALE YOST - TRUSTEE

STATE OF OHIO } BEFORE ME, A NOTARY PUBLIC IN AND FOR SAID COUNTY AND STATE DID PERSONALLY APPEAR LES DRAGE TRUSTEE AND DALE YOST TRUSTEE OF THE GLENDALE DEVELOPMENT CO. WHO KNOWLEDGED THE SIGNING OF THIS PLAT TO BE ITS AND THEIR FREE ACT AND DEED, IN TESTIMONY WHEREOF I HAVE HEREUNTO SET MY HAND AND OFFICIAL SEAL AT ELYRIA, OHIO THIS 2nd DAY OF SEPTEMBER, 1965.

NOTARY PUBLIC *Neal Hubbard*

MY COMMISSION EXPIRES February 27, 1969

NEAL HUBBARD, Notary Public
My Commission Expires Feb. 27, 1969

ROBINDALE PARK SUBN. No 2
P.V. 23 PG. 39 & 40

THIS IS TO CERTIFY THAT SUFFICIENT MONUMENTS HAVE BEEN SET TO DEFINE THE STREETS AS SHOWN HEREON.

DATE Sept 7, 1965

R. E. Kleindorfer
R. E. KLEINDORFER
CITY ENGINEER

THIS IS TO CERTIFY THAT THE DEDICATION OF MEADOW DRIVE AS SHOWN HEREON HAS BEEN ACCEPTED BY THE COUNCIL OF THE CITY OF ELYRIA, OHIO BY ORDINANCE NO. _____

DATE Sept 23, 1965

MAYOR *Frank B. Siefert*
FRANK B. SIEFERT
CLERK

MORTGAGEE'S CERTIFICATE: The UNDERSIGNED MORTGAGEE DOES HEREBY CONSENT TO THE WITHIN PLAT AND THE DEDICATION OF THE STREETS SHOWN THEREIN.

THE NORTHERN SAVINGS AND LOAN CO.

R. D. Huffman PRESIDENT
Angene Hubbard SECRETARY

MY COMMISSION EXPIRES February 27, 1969

NEAL HUBBARD, Notary Public
My Commission Expires Feb. 27, 1969

COUNTY OF LORAIN } S.S.
STATE OF OHIO }
THIS IS TO CERTIFY THAT BEFORE ME, A NOTARY PUBLIC IN AND FOR SAID COUNTY AND STATE, DID PERSONALLY APPEAR, THE NORTHERN SAVINGS AND LOAN COMPANY, AS REPRESENTED BY THE HEREON SIGNED PRESIDENT AND SECRETARY, WHO ACKNOWLEDGED THE SIGNING OF THIS PLAT TO BE THEIR OWN FREE ACT AND DEED, IN TESTIMONY WHEREOF I HAVE HEREUNTO SET MY HAND AND OFFICIAL SEAL ON THIS 2nd DAY OF SEPTEMBER, 1965.

NOTARY PUBLIC: *Neal Hubbard*

MY COMMISSION EXPIRES February 27, 1969

NEAL HUBBARD, Notary Public
My Commission Expires Feb. 27, 1969

TRANSFERRED
1965
Joseph Mitchell
AUDITOR

#678686

RECEIVED FOR RECORD
AT 11:56 A.M.
OCT - 1 1965
RECORDED IN LORAIN COUNTY RECORDS
Plat Vol. 24 Page 33
LEOTA B. MITCHELL
Lorain County Recorder
432

HIGHMEADOWS SUBDIVISION No 1
PART OF O.L.'S 25 & 27
CITY OF ELYRIA
SCALE 1" = 30'
LAUNDON, HUFFMAN & SIMON REGISTERED SURVEYORS

BRACE TRACT ELYRIA TOWNSHIP
LORAIN COUNTY OHIO
AUGUST, 1965
REGISTERED SURVEYORS