


678992

678992

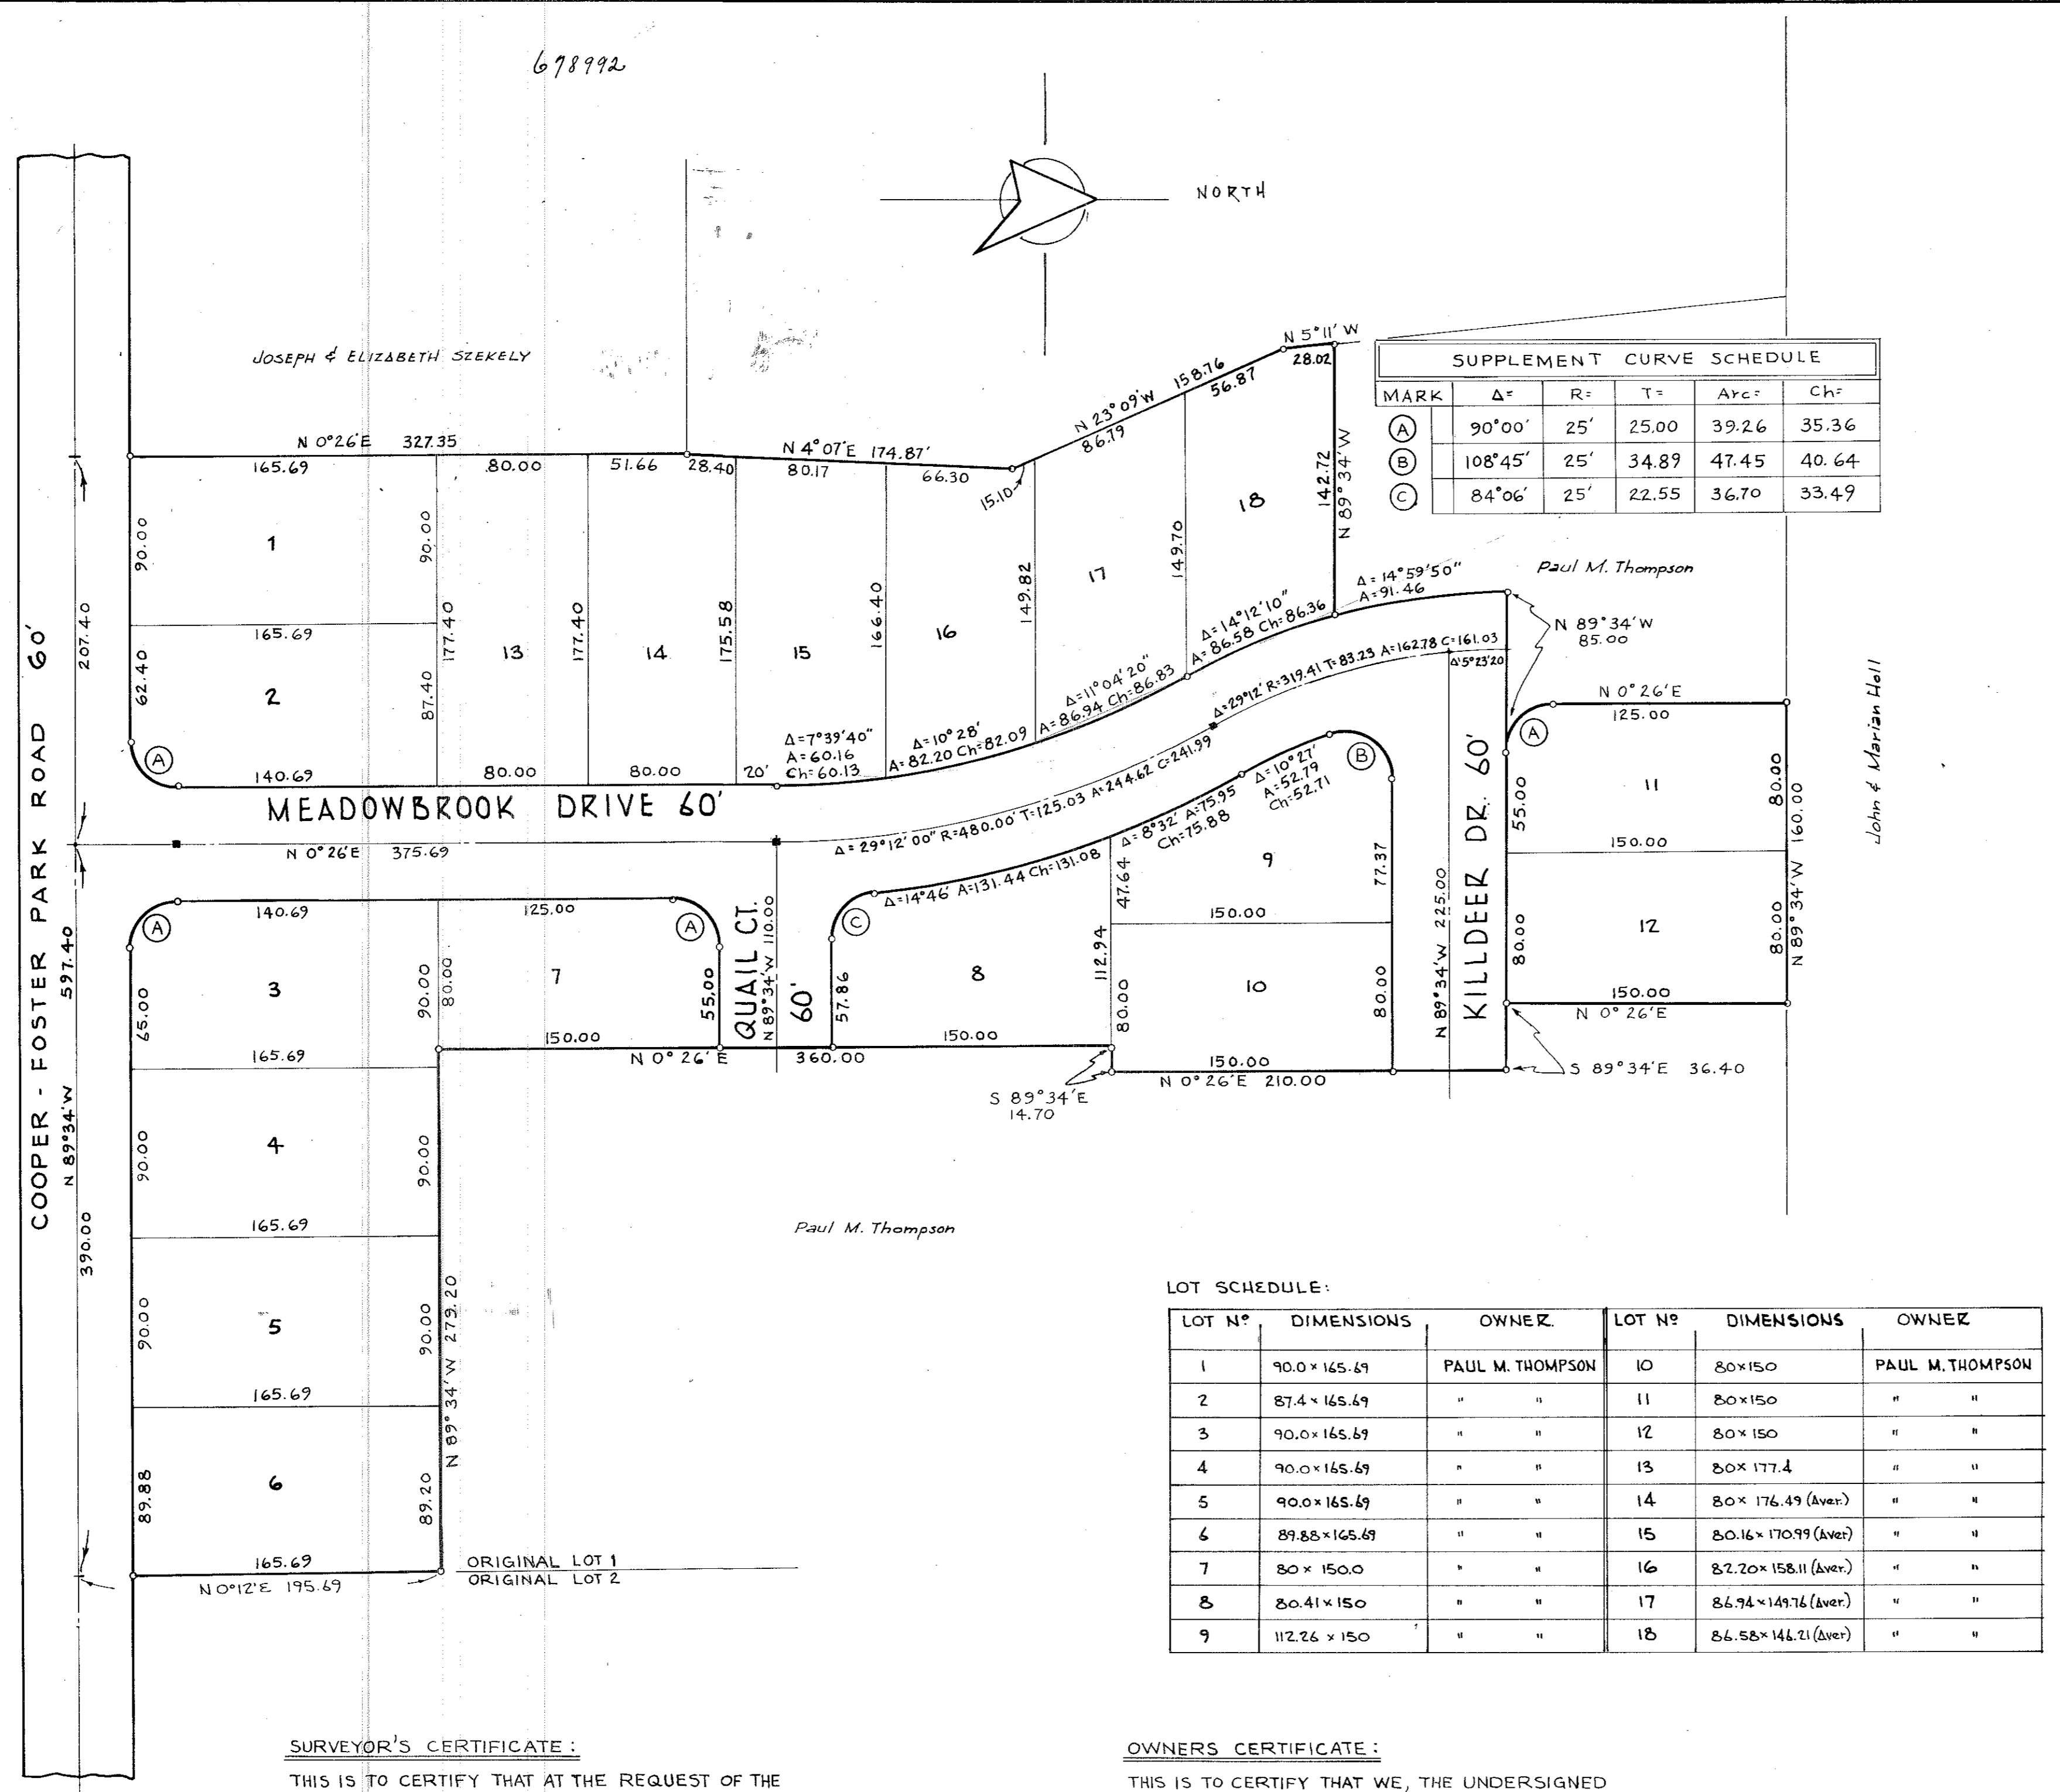

SUPPLEMENT CURVE SCHEDULE

MARK	Δ°	R'	T'	Arc'	Ch'
(A)	90°00'	25'	25.00	39.26	35.36
(B)	108°45'	25'	34.89	47.45	40.64
(C)	84°06'	25'	22.55	36.70	33.49

LOT SCHEDULE:

LOT N°	DIMENSIONS	OWNER	LOT N°	DIMENSIONS	OWNER
1	90.0 x 165.69	PAUL M. THOMPSON	10	80 x 150	PAUL M. THOMPSON
2	87.4 x 165.69	" "	11	80 x 150	" "
3	90.0 x 165.69	" "	12	80 x 150	" "
4	90.0 x 165.69	" "	13	80 x 177.4	" "
5	90.0 x 165.69	" "	14	80 x 176.49 (Aver)	" "
6	89.88 x 165.69	" "	15	80.16 x 170.99 (Aver)	" "
7	80 x 150.0	" "	16	87.20 x 158.11 (Aver)	" "
8	80.41 x 150	" "	17	86.74 x 149.76 (Aver)	" "
9	112.26 x 150	" "	18	86.58 x 146.21 (Aver)	" "

SURVEYOR'S CERTIFICATE:
 THIS IS TO CERTIFY THAT AT THE REQUEST OF THE OWNER WE HAVE SURVEYED AND PLATTED AMHERST MEADOWS SUBDIVISION N° 1, EMBRACING 7.384 ACRES OF LAND IN ORIGINAL LOT 1, TRACT 2 OF BLACK RIVER TOWNSHIP, OF WHICH 1.619 ACRES LIES WITHIN STREET RIGHT-OF-WAY AND 5.765 ACRES LIES IN BUILDING LOTS. AT ALL POINTS INDICATED THUS → IRON PINS HAVE BEEN FOUND OR SET. AT ALL POINTS INDICATED THUS → MONUMENTS IN BOXES SHALL BE PROVIDED UPON COMPLETION OF PAVING. MEASUREMENTS SHOWN ARE IN FEET AND DECIMAL PARTS THEREOF. BEARINGS USED ARE ASSUMED AND FOR PURPOSES OF DESCRIBING ANGLES ONLY. ALL OF WHICH WE CERTIFY TO BE CORRECT.

R. E. WARNER & ASSOCIATES
Michael Spina
 REGISTERED SURVEYOR

OWNERS CERTIFICATE:
 THIS IS TO CERTIFY THAT WE, THE UNDERSIGNED OWNERS OF LANDS CONTAINED WITHIN THIS FOREGOING PLAT OF AMHERST MEADOWS SUBDIVISION N° 1, HEREBY ACCEPT THE SAME TO BE CORRECT AND DEDICATE TO PUBLIC USE THE STREETS AS SHOWN HEREON.

WITNESS *[Signature]* OWNER *[Signature]*
 WITNESS *[Signature]* OWNER *[Signature]*

COUNTY OF LORAIN } ss:
 STATE OF OHIO }
 THIS IS TO CERTIFY THAT BEFORE ME, A NOTARY PUBLIC IN AND FOR SAID COUNTY AND STATE DID PERSONALLY APPEAR THE HEREON SIGNED OWNERS OF THIS FOREGOING SUBDIVISION, WHO ACKNOWLEDGED THE SIGNING OF THIS PLAT TO BE THEIR OWN FREE ACT AND DEED, IN TESTIMONY WHEREOF I HAVE HERUNTO SET MY HAND AND OFFICIAL SEAL THIS 27 DAY OF Sept 1965.

[Signature]
 NOTARY PUBLIC

MY COMMISSION EXPIRES _____

CITY ENGINEER:
 APPROVED BY THE CITY ENGINEER FOR RECORDING PURPOSES ONLY ON THIS 27 DAY OF Sept 1965
[Signature]
 CITY ENGINEER

PLANNING COMMISSION:
 APPROVED BY THE PLANNING COMMISSION OF THE CITY OF AMHERST, OHIO FOR RECORDING PURPOSES ONLY ON THIS 27 DAY OF Sept 1965
[Signature] SECRETARY
[Signature] CHAIRMAN

CITY COUNCIL:
 THIS IS TO CERTIFY THAT THIS FOREGOING PLAT OF AMHERST MEADOWS SUBDIVISION N° 1 WAS APPROVED AND ACCEPTED FOR RECORDING PURPOSES ONLY ON THIS 27 DAY OF Sept 1965 BY ORDINANCE N° 0-65-07
[Signature] MAYOR
[Signature] CLERK OF COUNCIL

COUNTY RECORDER:
 RECEIVED FOR RECORDING ON _____ 1965 AT _____ O'CLOCK _____ M. RECORDED ON _____ 1965 IN VOLUME _____ PAGE _____ OF LORAIN COUNTY PLAT RECORDS.

LORAIN COUNTY RECORDER

TRANSFERRED
 7 1965
[Signature]
 AUDITOR

ACREAGE TABULATION:

AREA IN STREET DEDICATION:	1.619 ACRES
AREA IN BUILDING LOTS:	5.765 ACRES
TOTAL:	7.384 ACRES

AMHERST MEADOWS SUBDIVISION N° 1
 PART OF ORIGINAL LOT 1, TRACT 2 OF BLACK RIVER TOWNSHIP, LORAIN COUNTY, OHIO NOW WITHIN THE CORPORATE LIMITS OF THE CITY OF AMHERST, OHIO - SEPT, 1965 - SCALE 1"=60'

By R. E. WARNER & ASSOCIATES
 ENGINEERS & SURVEYORS

RECEIVED FOR RECORD
 AT 11:32 A.M.
 OCT - 7 1965
 RECORDED IN LORAIN COUNTY RECORDS
 Plat Vol 24 Page 34
 LEOA B. MITCHELL
 Lorain County Recorder
[Signature]