

611117

SURVEYOR'S CERTIFICATE:
 THIS IS TO CERTIFY THAT AT THE REQUEST OF THE OWNER'S OF LANDS CONTAINED WITHIN THIS PLAT, WE HAVE SURVEYED AND PLATTED THE LAND AS SHOWN HEREON. SITUATED IN O.L. 25 & 27 OF THE BRACE TRACT, ELYRIA TOWNSHIP, CITY OF ELYRIA, COUNTY OF LORAIN, STATE OF OHIO, CONTAINING WITHIN SAID BOUNDS, A TOTAL OF 6.8956 ACRES OF LAND, OF WHICH 1.1395 ACRES ARE IN DEDICATED STREETS. IRON PIN MONUMENTS WERE FOUND OR SET, AND SHOWN THUS BEARINGS SHOWN ARE USED TO DESCRIBE ANGLES ONLY. MEASUREMENTS ARE IN FEET AND DECIMAL PARTS THEREOF, ALL OF WHICH WE CERTIFY CORRECT.

LAUNDON HUFFMAN & SIMON - REGISTERED SURVEYORS
 BY Laundon Huffman

OWNER'S CERTIFICATE:
 THIS IS TO CERTIFY THAT THE GLENDALE DEVELOPMENT CO., OWNERS OF LANDS CONTAINED WITHIN THIS PLAT, ACCEPT SAME TO BE CORRECT, AND DEDICATES THE STREETS, AS SHOWN HEREON, TO PUBLIC USE FOR STREET PURPOSES.
 THE GLENDALE DEVELOPMENT CO. LES DRAGE - TRUSTEE Les Drage
 DATE: April 8, 1966 DALE YOST - TRUSTEE Dale Yost

STATE OF OHIO } S.S. BEFORE ME, A NOTARY PUBLIC, IN AND FOR SAID COUNTY AND COUNTY OF LORAIN } STATE, DID PERSONALLY APPEAR LES DRAGE - TRUSTEE, AND DALE YOST - TRUSTEE OF THE GLENDALE DEVELOPMENT CO., WHO ACKNOWLEDGE THE SIGNING OF THIS PLAT TO BE ITS AND THEIR FREE ACT AND DEED, IN TESTIMONY WHEREOF I HAVE HEREUNTO SET MY HAND AND OFFICIAL SEAL AT Elyria OHIO, THIS 8th DAY OF April 1966.
 NOTARY PUBLIC Neal Hubbard MY COMMISSION EXPIRES February 27, 1969

MORTGAGEE'S CERTIFICATE:
 THE UNDERSIGNED MORTGAGEE DOES HEREBY CONSENT TO THE WITHIN PLAT AND THE DEDICATION OF THE STREETS SHOWN THEREIN.
 THE NORTHERN SAVINGS AND LOAN CO. Charles B. Weir VICE PRESIDENT
 DATE: April 8, 1966 Eugene Thomas SECRETARY


STATE OF OHIO } S.S. THIS IS TO CERTIFY THAT BEFORE ME, A NOTARY PUBLIC, IN AND FOR SAID COUNTY AND STATE, DID PERSONALLY APPEAR THE NORTHERN SAVINGS AND LOAN CO., AS REPRESENTED HEREON BY THE PRESIDENT AND SECRETARY, WHO ACKNOWLEDGE THE SIGNING OF THIS PLAT TO BE ITS AND THEIR OWN FREE ACT AND DEED. IN TESTIMONY WHEREOF I HAVE HEREUNTO SET MY HAND AND OFFICIAL SEAL THIS 8th DAY OF April 1966.
 NOTARY PUBLIC Neal Hubbard MY COMMISSION EXPIRES February 27, 1969

THIS IS TO CERTIFY THAT THE DEDICATION OF NORTHFIELD DRIVE AND WOODVIEW DRIVE AS SHOWN HEREON, HAVE BEEN ACCEPTED BY THE COUNCIL OF THE CITY OF ELYRIA, OHIO, BY ORDINANCE N° 66-77
 DATE: MAY 3, 1966 James J. Dunlin MAYOR
James J. Murray CLERK

THIS IS TO CERTIFY THAT SUFFICIENT MONUMENTS HAVE BEEN SET TO DEFINE THE STREETS AS SHOWN HEREON.
 DATE: MAY 3, 1966 R.E. KLEINODER - CITY ENGINEER R.E. Kleinoeder

THIS IS TO CERTIFY THAT THE IMPROVEMENTS IN THE STREETS SHOWN HEREON WILL BE CONSTRUCTED IN ACCORDANCE WITH THE SPECIFICATIONS OF THE CITY OF ELYRIA, AND THAT SUCH IMPROVEMENTS ARE GUARANTEED THIS 3RD DAY OF MAY 1966.
 DATE: MAY 3, 1966 R.E. KLEINODER - CITY ENGINEER R.E. Kleinoeder

LES DRAGE REALTY COMPANY

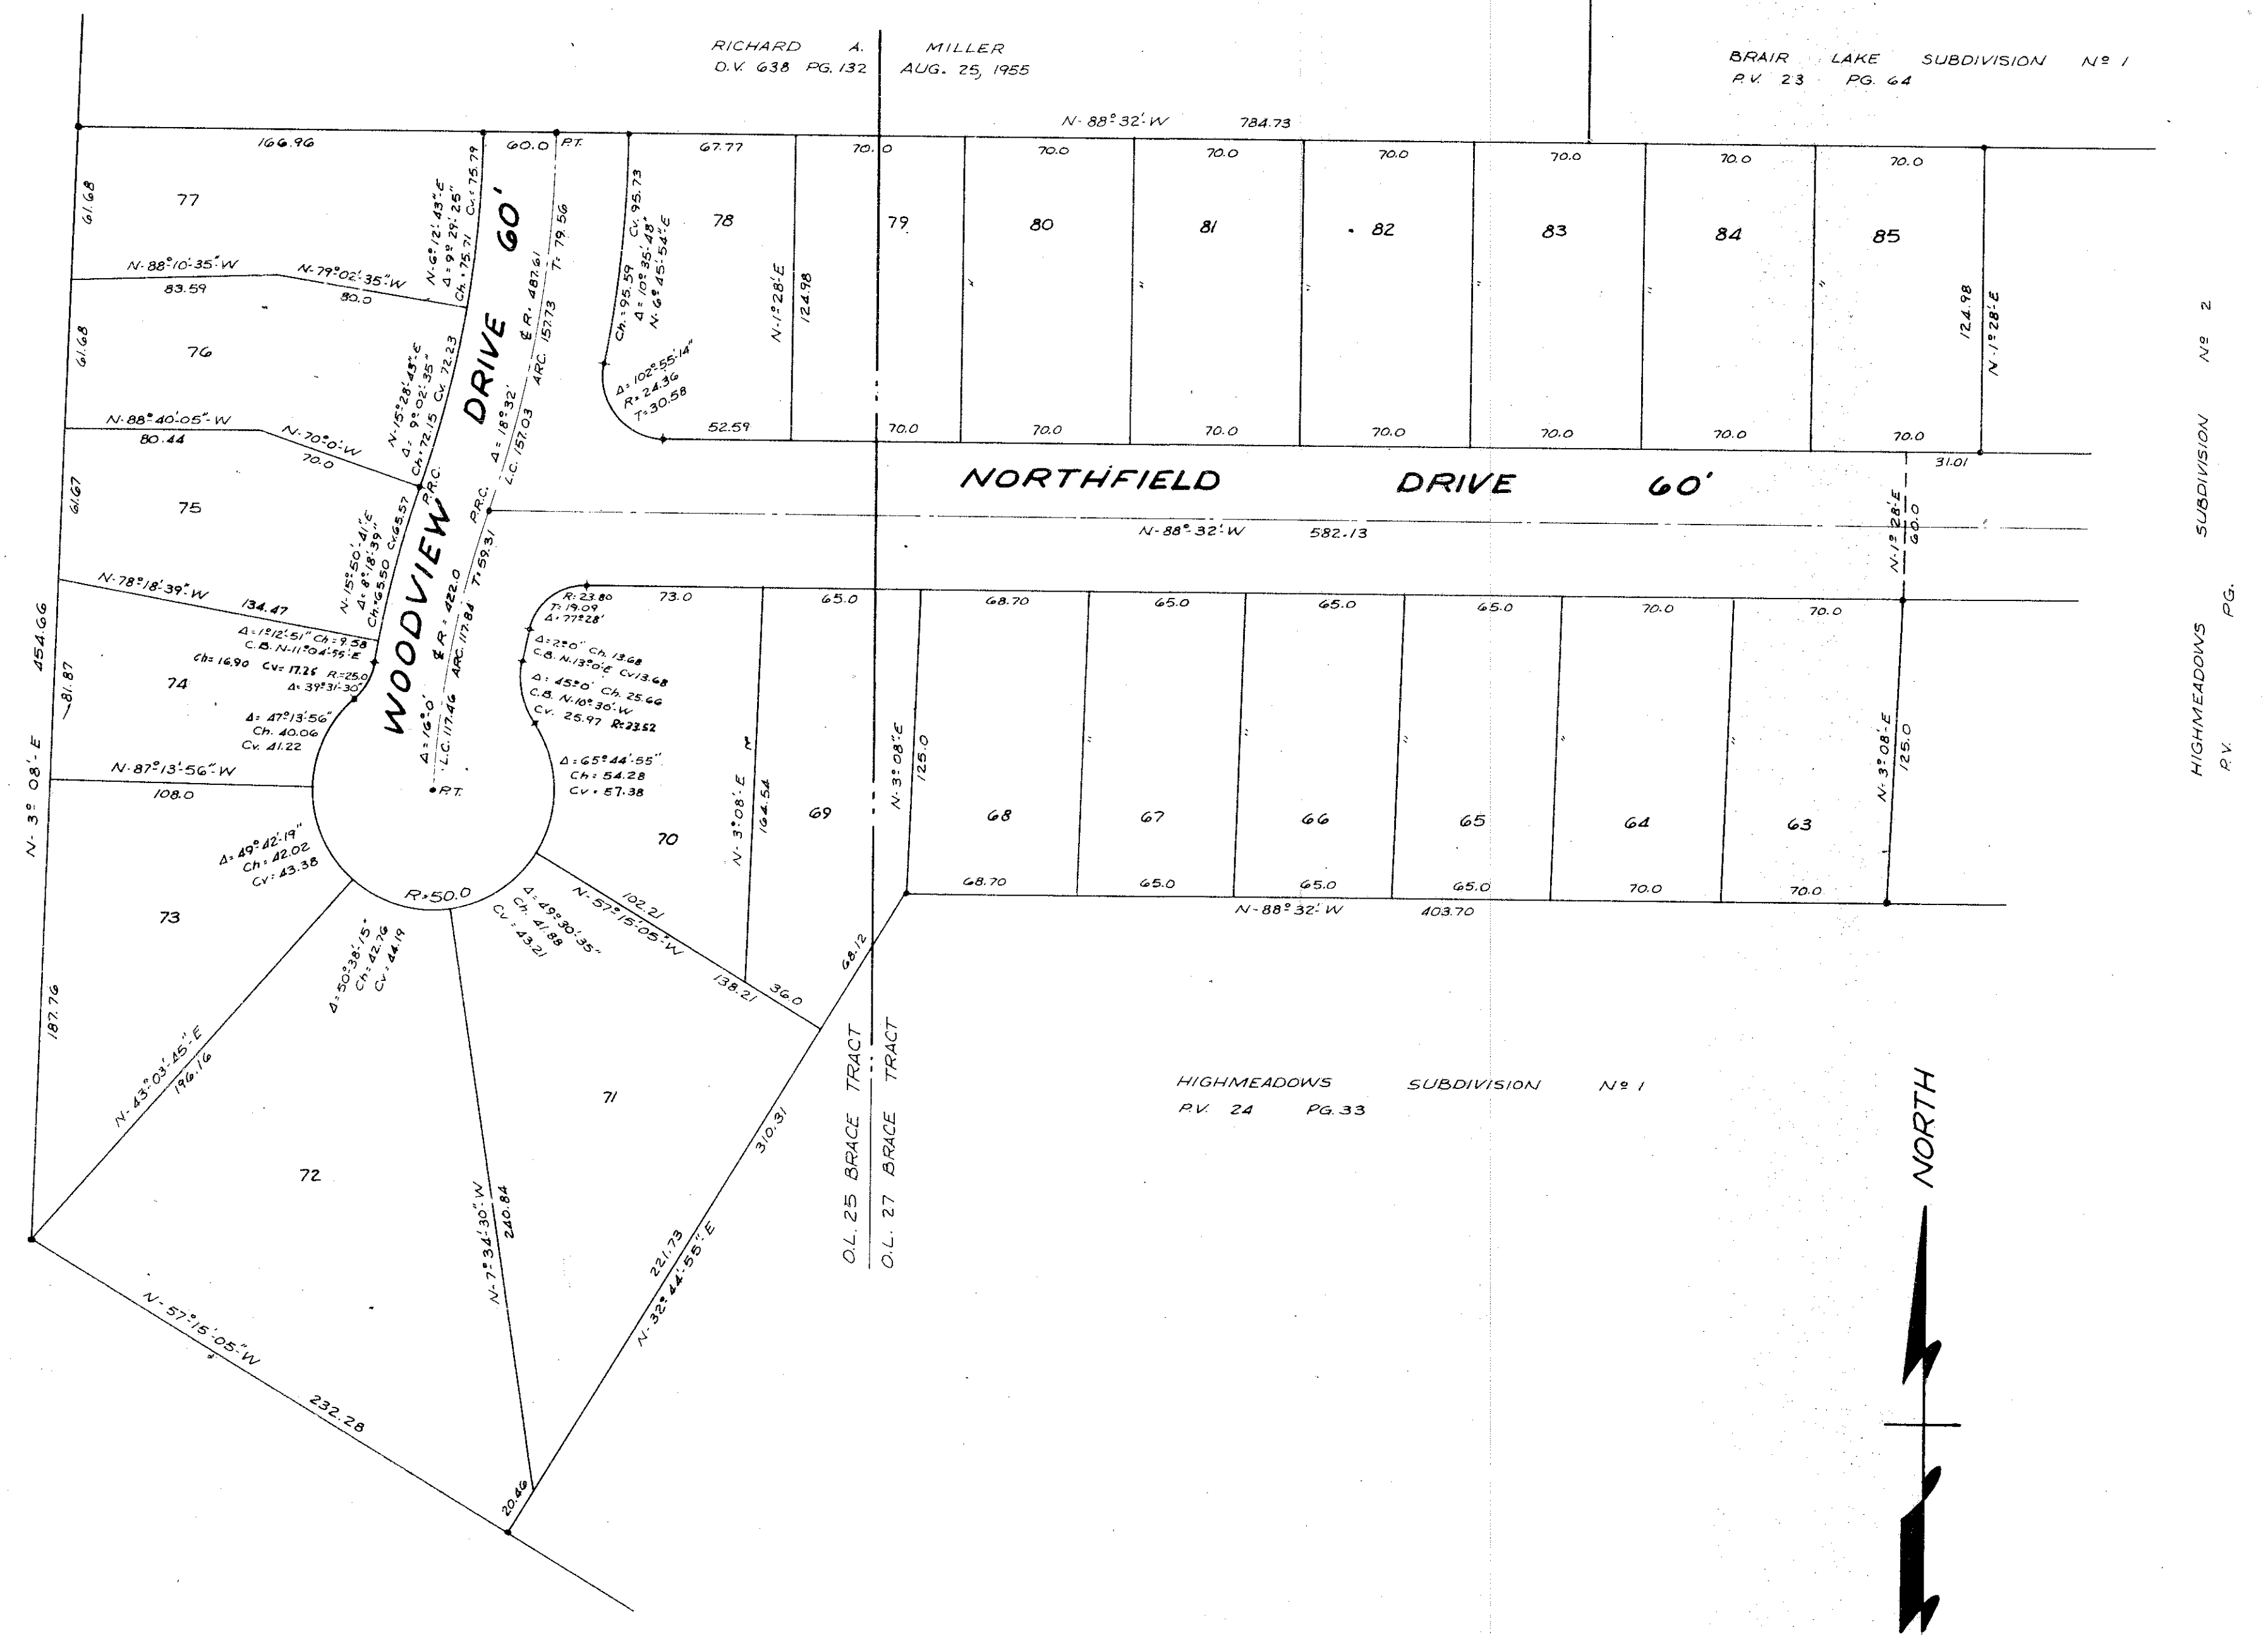

HIGHMEADOWS SUBDIVISION N° 3

PART OF O.L. 25 & O.L. 27 - BRACE TRACT - ELYRIA TOWNSHIP
 CITY OF ELYRIA - COUNTY OF LORAIN - STATE OF OHIO
 SCALE: 1" = 50'
 LAUNDON - HUFFMAN & SIMON - REGISTERED SURVEYORS

RECEIVED FOR RECORD
 AT Highmeadows
 MAY 16 1966
 RECORDED IN LORAIN COUNTY RECORDS
 Vol. 154 Page 55
 LECTA B. MITCHELL
 Lorain County Recorder