


691546


691546

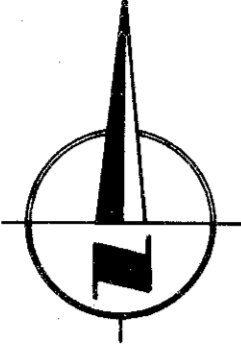

FOREST HILL SUBD'N

NUMBER 4 SECTION A
PART ORIGINAL LOT NO. 7 TRACT 2 BLACK RIVER TWP
CITY OF LORAIN LORAIN COUNTY OHIO
SCALE 1"=100'
NOVEMBER 1963

BY RAY E. HOLLIS
REGISTERED SURVEYOR

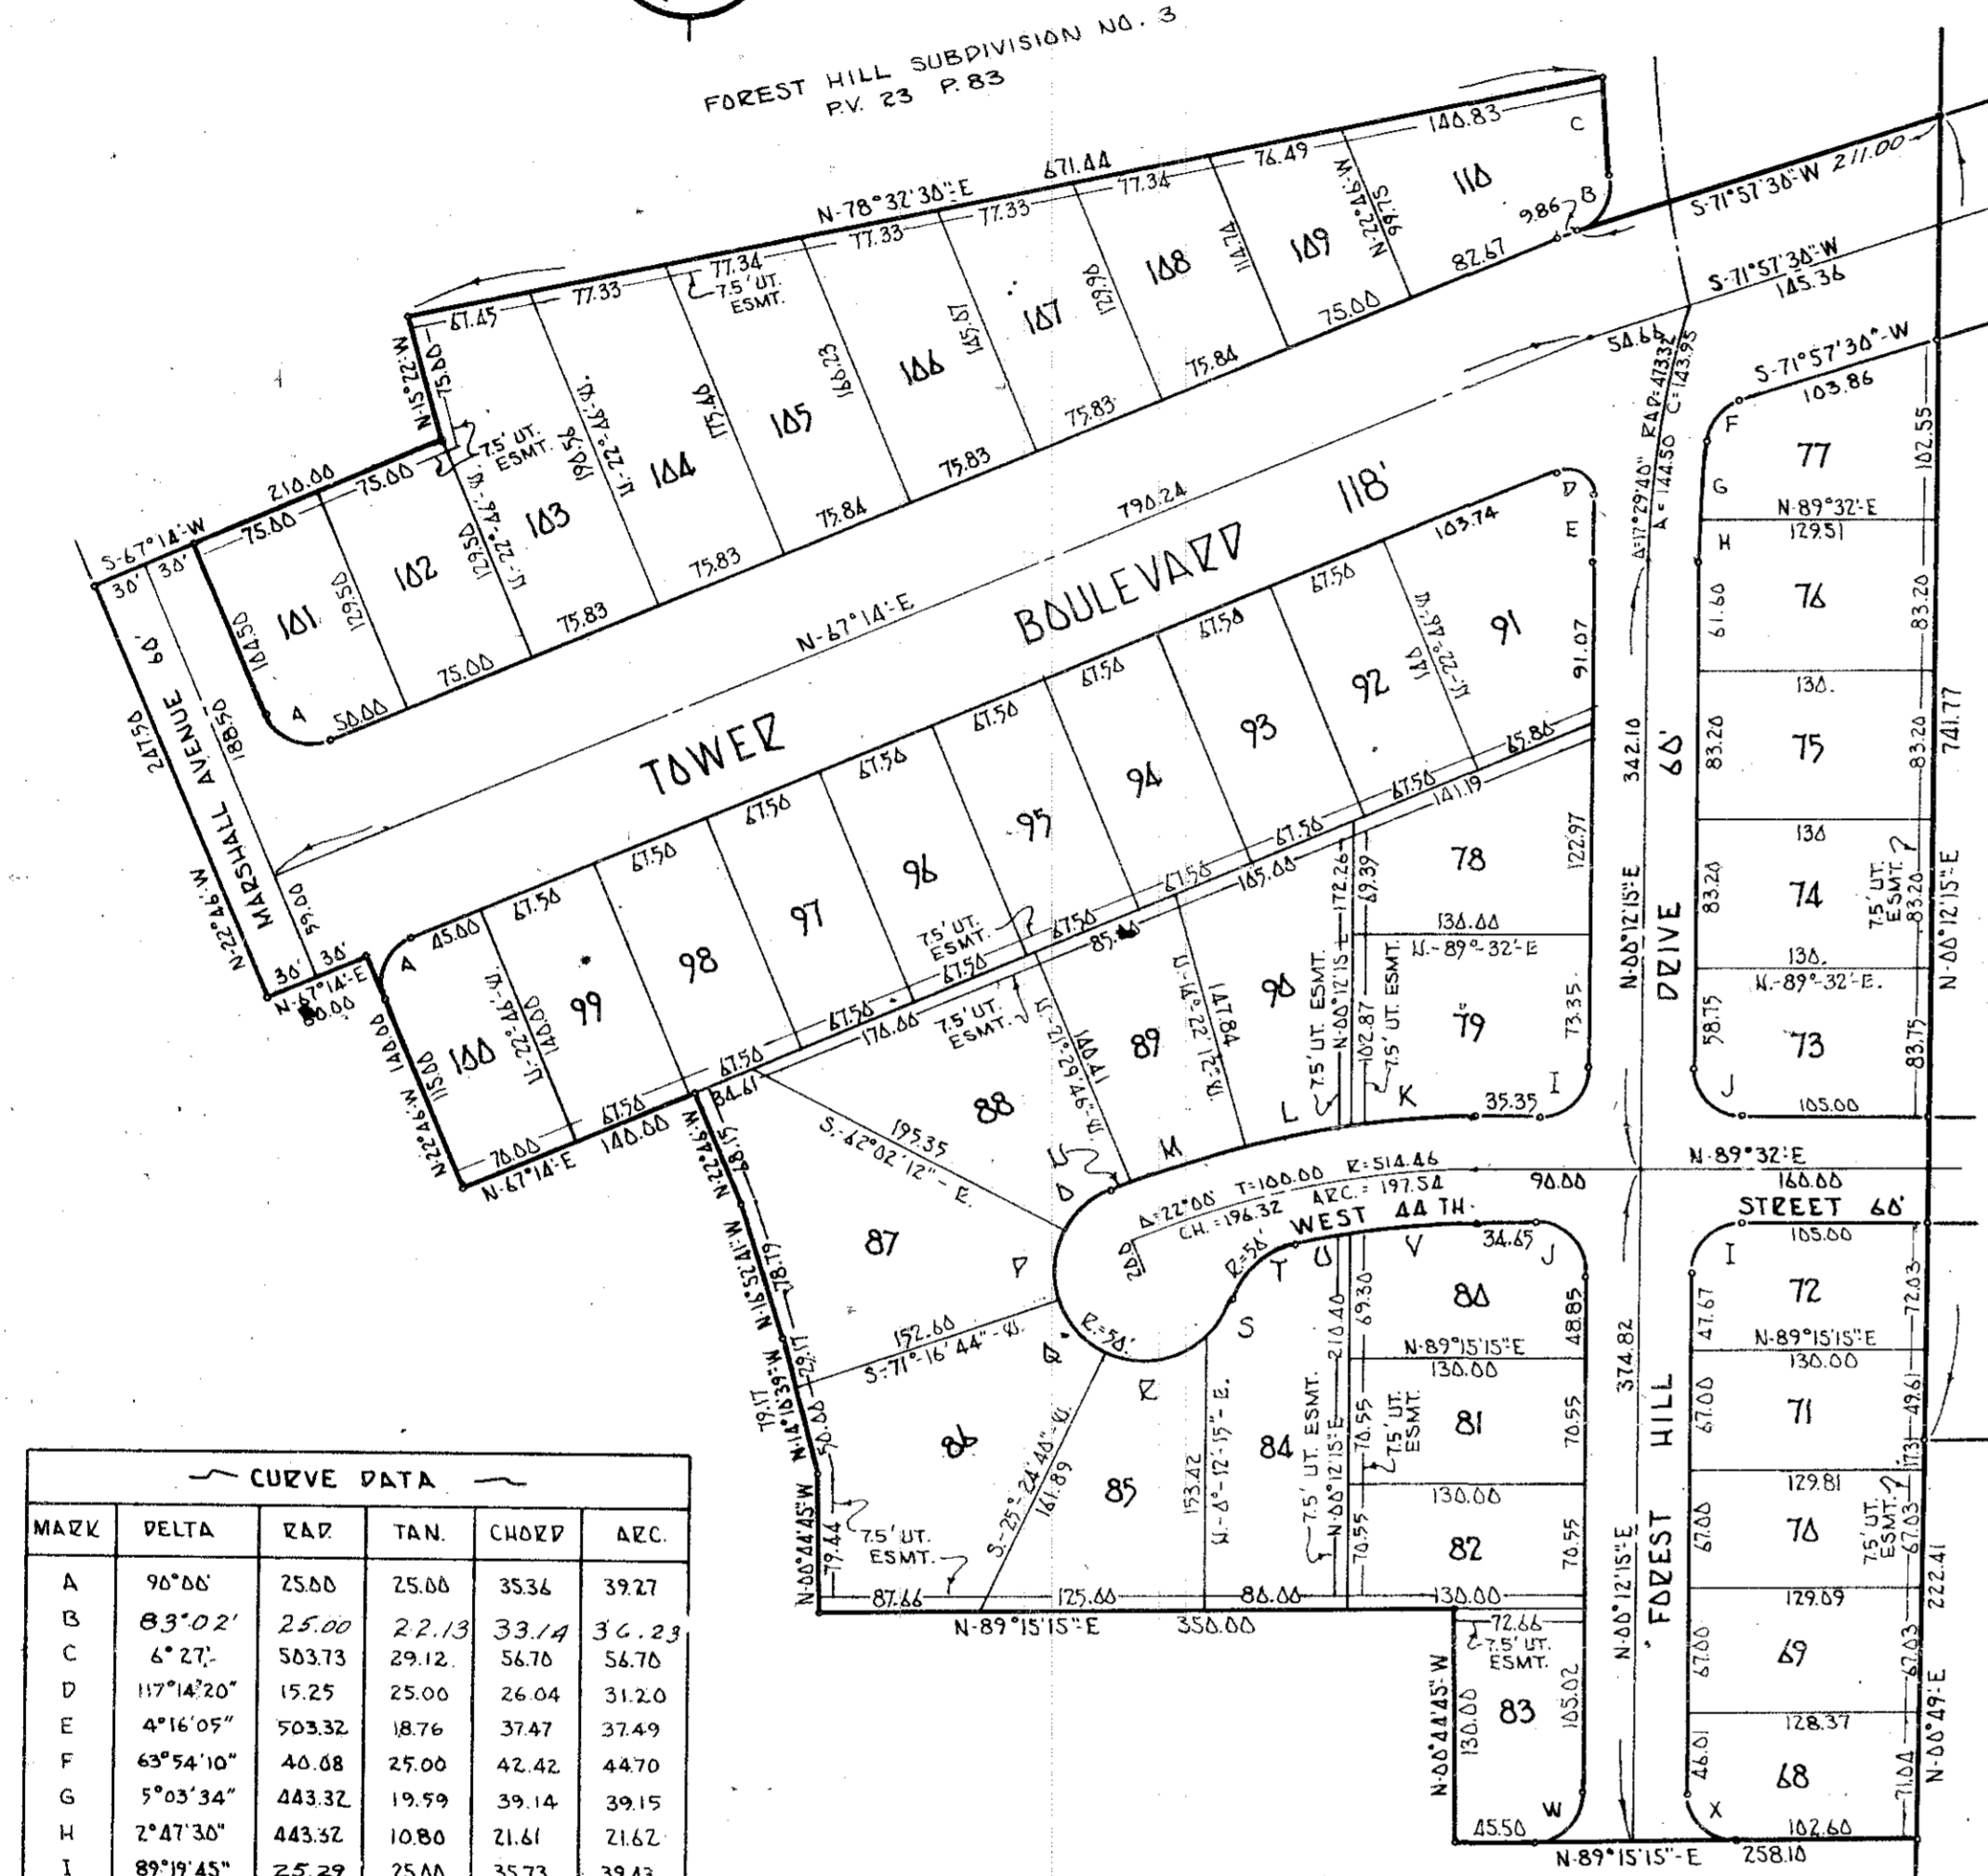

~ CURVE DATA ~

MARK	DELTA	RAD	TAN	CHORD	ARC
A	96°06'	25.00	25.00	35.34	39.27
B	83°02'	25.00	22.13	33.14	36.76
C	4°27'	503.73	29.12	56.76	312.00
D	117°14'20"	15.25	25.00	26.04	312.00
E	4°16'05"	503.32	18.76	37.47	374.9
F	65°54'10"	46.08	25.00	42.42	447.0
G	5°05'34"	443.32	19.59	39.14	391.5
H	2°47'30"	443.32	10.86	21.61	216.2
I	89°19'45"	25.29	25.00	35.73	394.3
J	96°40'15"	24.71	25.00	35.01	389.6
K	75°21'17"	544.44	39.99	89.84	69.89
L	1°25'09"	544.44	30.37	60.45	60.68
M	7°42'41"	544.44	39.44	44.79	66.84
N	1°15'33"	544.44	5.83	11.64	11.65
O	39°48'04"	56.66	17.77	33.49	34.15
P	44°31'35"	56.66	21.50	39.49	40.60
Q	44°13'42"	56.66	21.34	39.25	40.33
R	69°12'44"	56.66	34.50	54.84	60.40
S	27°19'29"	56.66	12.15	23.62	23.85
T	58°15'58"	56.66	27.85	48.44	50.82
U	3°44'39"	484.44	15.84	31.45	31.66
V	8°21'19"	484.44	35.39	70.99	70.60
W	89°03'	25.41	25.00	35.63	394.9
X	96°57'	24.59	25.00	35.13	38.99

TRANSFERRED
JUN 10 1966
Auditor

RECEIVED FOR RECORD
AT 1:26 P M
JUN 10 1966
RECORDED IN LORAIN COUNTY RECORDS
Plat Vol. 24 Page 58
LEOTA B. MITCHELL
Lorain County Recorder

SURVEYOR'S CERTIFICATE
THIS IS TO CERTIFY THAT AT THE REQUEST OF THE OWNER ANTHONY MURELLO AS PRESIDENT AND GISELE MURELLO AS SECRETARY TREASURER OF MURELLO CONSTRUCTION COMPANY INC. I HAVE SURVEYED AND PLATTED FOREST HILL SUBDIVISION NO. 4 SECTION A, AS SHOWN HEREON CONTAINING A TOTAL OF 15.6875 ACRES OF LAND IN ORIG. LOT NO. 7 TR. 2 BLACK RIVER TWP. NOW THE CITY OF LORAIN, LORAIN COUNTY OHIO. AT ALL POINTS SHOWN THUSLY IRON PIN MONUMENTS WERE FOUND OR SET. MEASUREMENTS SHOWN ARE IN FEET AND DECIMAL PARTS THEREOF BEARINGS USED ARE FOR THE PURPOSE OF DESCRIBING ANGLES ONLY. ALL OF WHICH I CERTIFY TO BE CORRECT.
ACREAGE IN LOTS 110588
ACREAGE IN STS. 4.6287

OWNER'S CERTIFICATE
THIS IS TO CERTIFY WE ANTHONY MURELLO AS PRESIDENT AND GISELE MURELLO AS SECRETARY TREASURER OF MURELLO CONST. COMPANY INC. DO HEREBY ACCEPT THIS FOREGOING PLAT OF FOREST HILL SUBDIVISION NO. 4 SECTION A TO BE CORRECT AND DEDICATE TO PUBLIC USE WEST 44TH STREET, TOWER BOULEVARD, FOREST HILL DRIVE, AND MARSHALL AVENUE AS SHOWN HEREON.

Anthony J. Murello PRESIDENT
Gisele Murello SECRETARY-TREASURER

COUNTY OF LORAIN } S.S.
STATE OF OHIO }
BEFORE ME A NOTARY PUBLIC IN AND FOR SAID COUNTY AND STATE DID PERSONALLY APPEAR ANTHONY MURELLO AS PRESIDENT AND GISELE MURELLO AS SECRETARY TREASURER OF MURELLO CONST. CO. INC. WHO ACKNOWLEDGED THAT THEY DID SIGN THE FOREGOING PLAT OF FOREST HILL SUBDIVISION NO. 4 SECTION A, AND THAT IT WAS THEIR OWN FREE ACT AND DEED IN TESTIMONY WHEREOF I HAVE HEREUNTO SET MY HAND AND OFFICIAL SEAL ON THIS 21st DAY OF April 1963.

MY COMMISSION EXPIRES no expiration date
AS A CONDITION ON THE PART OF THE ALLOTTEE AND ACCEPTANCE ON THE PART OF THE CITY OF LORAIN THE OWNERS OF LOTS ON THIS PLAT ARE FOREVER PROHIBITED FROM PLANTING TREES AND SHRUBS IN ANY PARTS OF THE STREETS AS SHOWN HEREON.

MORTGAGEES CERTIFICATE
THIS IS TO CERTIFY THAT I, THE UNDERSIGNED, LENA MICHAEL HOLDER OF A MORTGAGE DEED ON LANDS CONTAINED WITHIN FOREST HILL SUBDIVISION NO. 4 SECTION A HAVING EXAMINED THE FOREGOING PLAT DO HEREBY ACCEPT THE SAME TO BE CORRECT AND CONSENT TO THE DEDICATION TO PUBLIC USE THE STREETS AS SHOWN HEREON THEREBY RELEASING MORTGAGE RIGHTS ON THAT PART DEDICATED AS SHOWN HEREON

Lena Michael

COUNTY OF LORAIN } S.S.
STATE OF OHIO }
BEFORE ME A NOTARY PUBLIC IN AND FOR SAID COUNTY AND STATE DID PERSONALLY APPEAR THE ABOVE NAMED LENA MICHAEL, AS MORTGAGEE OF LAND CONTAINED WITHIN FOREST HILL SUBD'N NO. 4 SEC. A WHO ACKNOWLEDGED THAT SHE DID SIGN THE FOREGOING PLAT OF FOREST HILL SUBDIVISION NO. 4 SEC. A AND THAT IT WAS HER OWN FREE ACT AND DEED IN TESTIMONY WHEREOF I HAVE HEREUNTO SET MY HAND AND OFFICIAL SEAL ON THIS 6th DAY OF April 1963.

Notary Public
MY COMMISSION EXPIRES no expiration date

THIS IS TO CERTIFY THAT I HAVE EXAMINED THE FOREGOING PLAT OF FOREST HILL SUBDIVISION NO. 4 SEC. A AND FIND MONUMENTS SET SUFFICIENT TO DEFINE THE STREETS AS SHOWN HEREON
Charles P. Wayne
LORAIN CITY ENGINEER

THIS IS TO CERTIFY THAT THE FOREGOING PLAT OF FOREST HILL SUBDIVISION NO. 4 SEC. A IS HEREBY APPROVED AND ACCEPTED BY THE PLANNING COMMISSION OF THE CITY OF LORAIN.
Dec. 9, 1963
DATE
Chairman
CHAIRMAN

THIS IS TO CERTIFY THAT THE FOREGOING PLAT OF FOREST HILL SUBDIVISION NO. 4 SEC. A WAS ACCEPTED BY THE COUNCIL OF THE CITY OF LORAIN BY ORDINANCE NO. 52-66 PASSED THIS 2nd DAY OF May 1966.

Frank J. Gace
CLERK OF COUNCIL

John J. Hittok
LORAIN CITY SOLICITOR

PT-E-49