
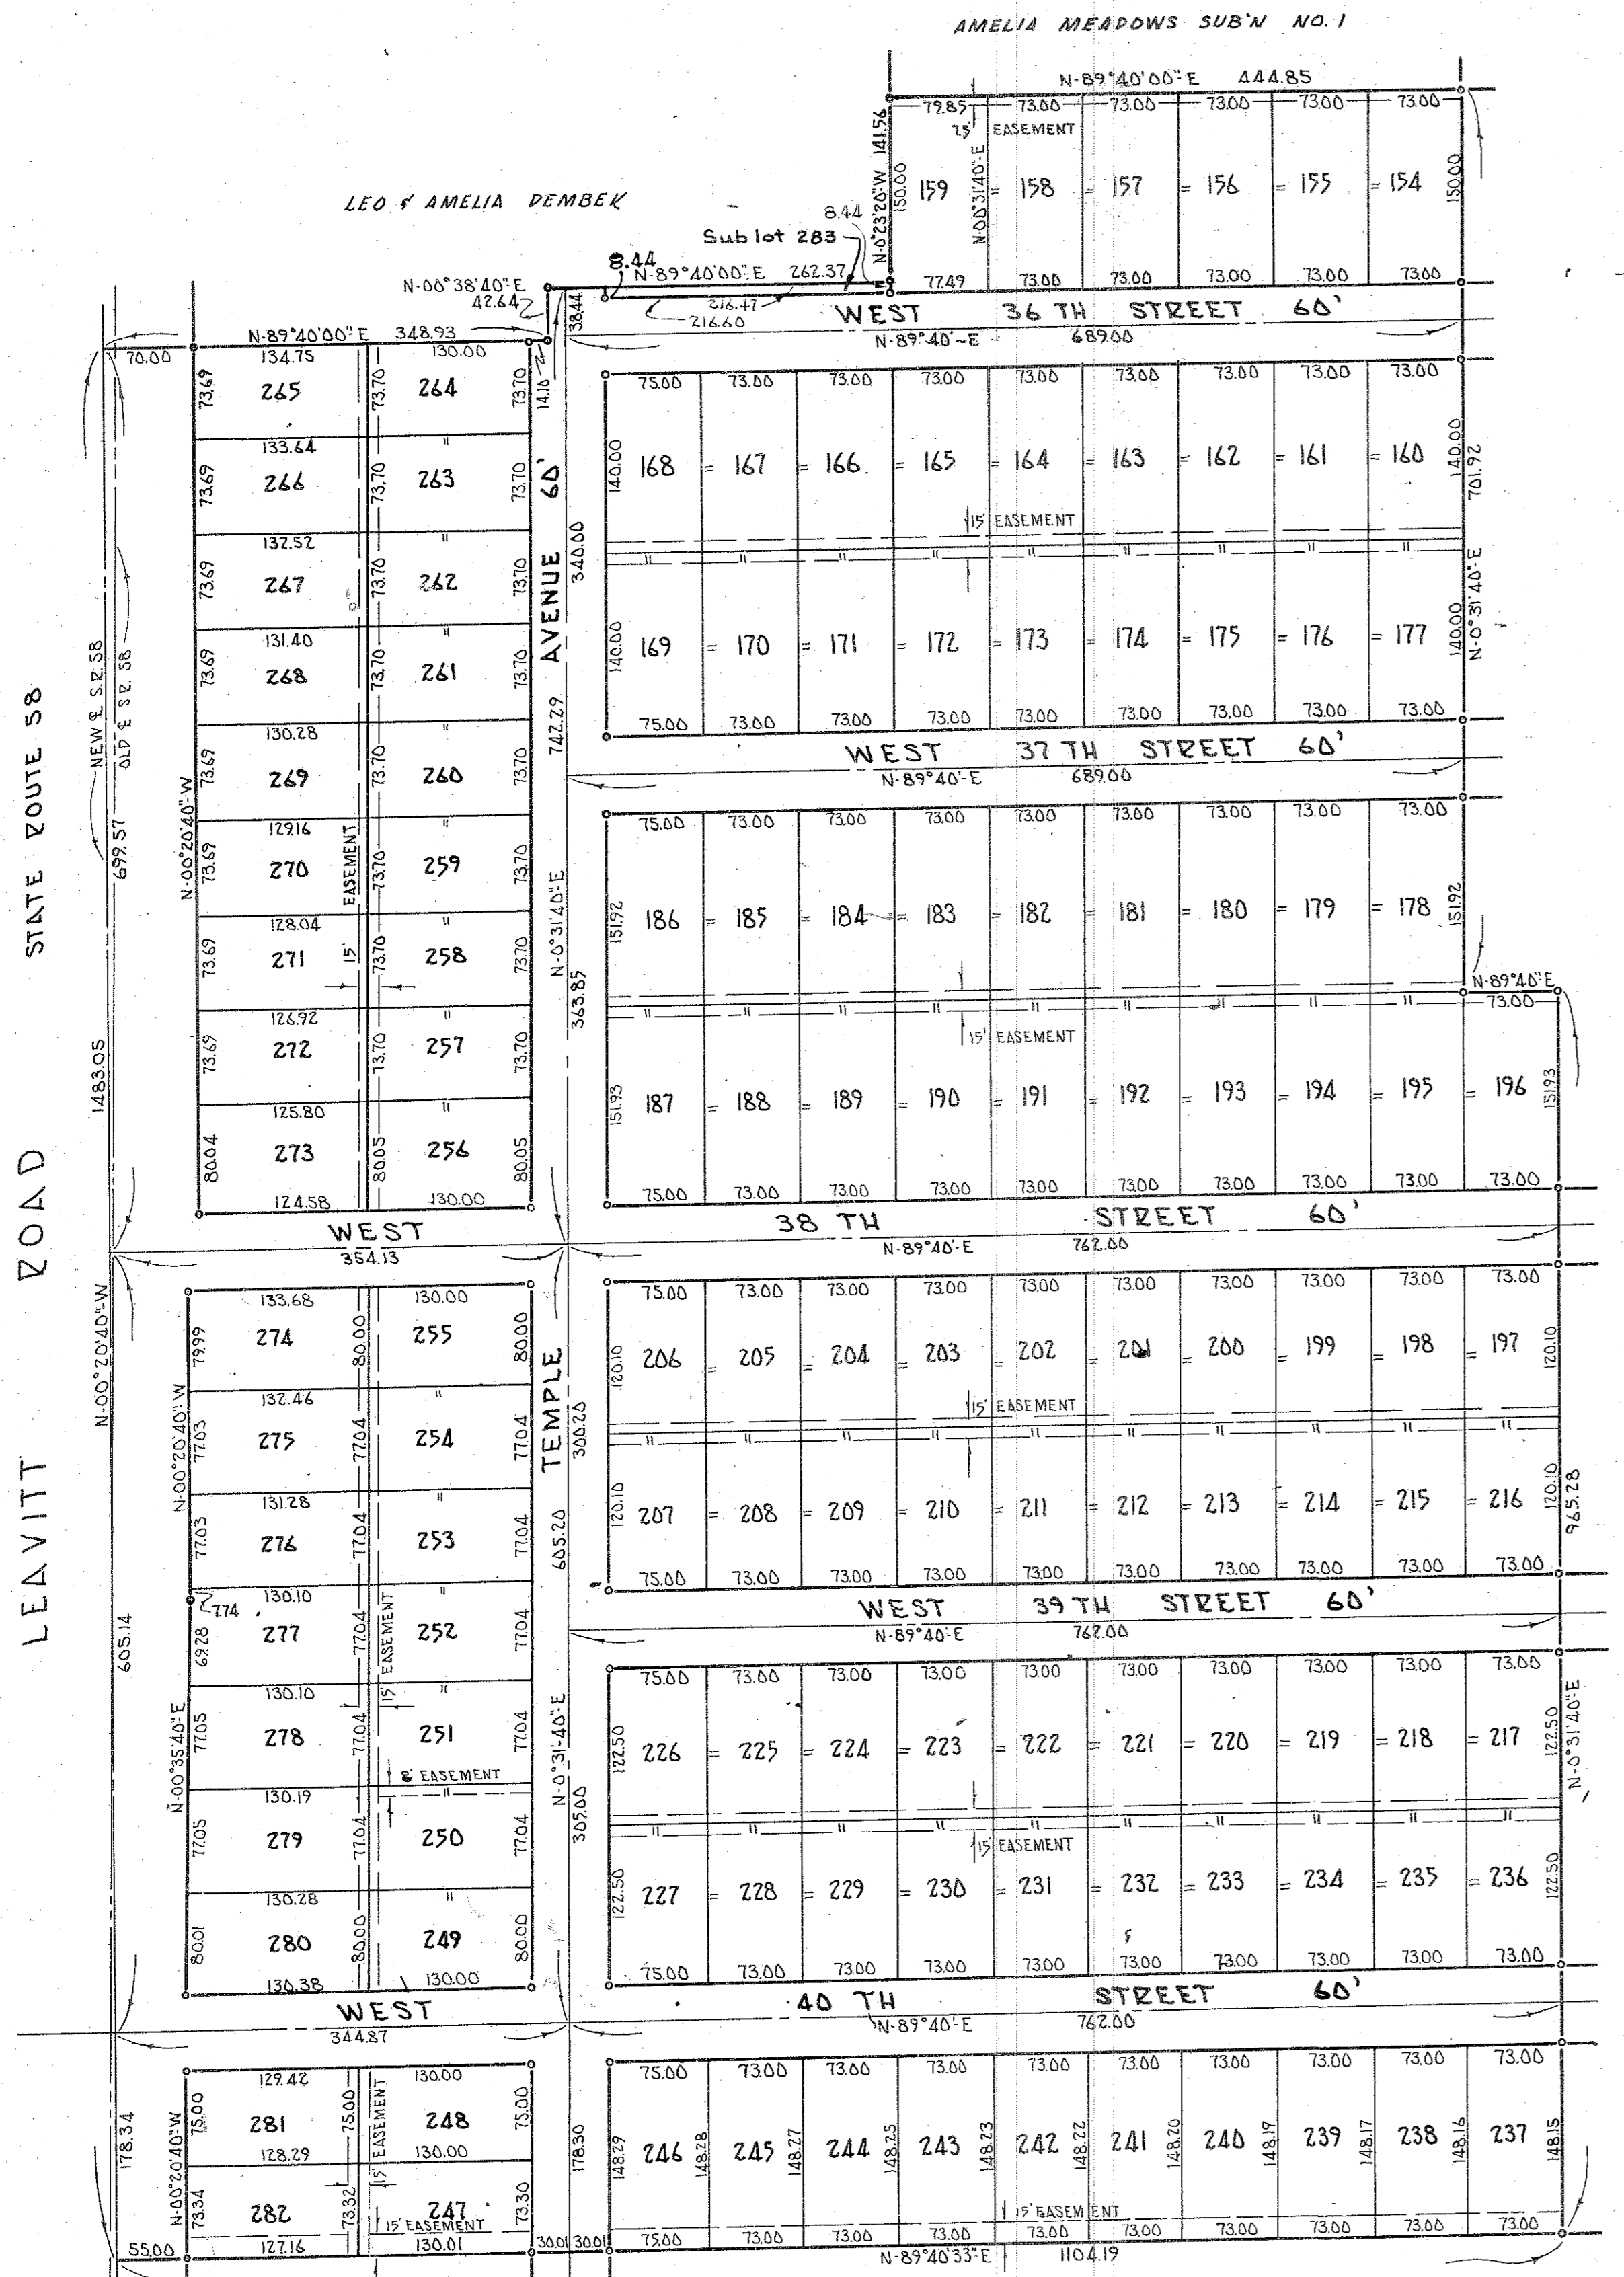


#695488

# AMELIA MEADOWS SUBDIVISION NO-2

PART O.L. 14 TR 2  
CITY OF LORAIN  
SCALE 1"=100'

BLACK RIVER TWP.  
LORAIN CO. OHIO  
DECEMBER 1965

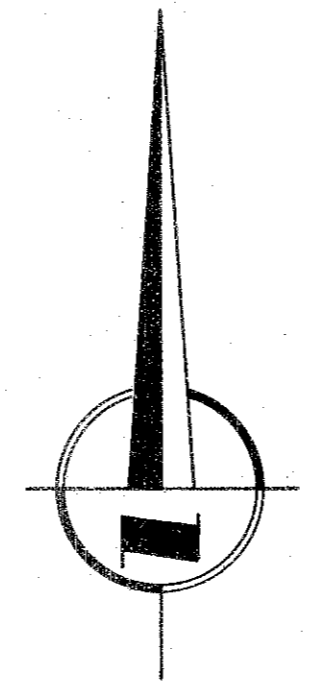

AMELIA MEADOWS SUBDIVISION NO. 1 PLAT VOL. 22 PG. 71

**SURVEYOR'S CERTIFICATE**  
 THIS IS TO CERTIFY THAT THE FOREGOING PLAT OF AMELIA MEADOWS SUBDIVISION NO. 2 WAS MADE AT THE REQUEST OF THE OWNER AND CONTAINS A TOTAL OF 29388 ACRES OF LAND IN ORIGINAL LOT 14 TR. 2 BLACK RIVER TWP. NOW THE CITY OF LORAIN, LORAIN CO. OHIO. AT ALL POINTS SO INDICATED IRON PIN MONUMENTS WERE FOUND OR SET. ALL DISTANCES ARE IN FEET AND DECIMAL POINTS THEREOF. BEARINGS USED ARE FOR THE PURPOSE OF DESCRIBING ANGLES ONLY. ALL OF WHICH I CERTIFY TO BE CORRECT.  
 ACRES IN LOTS 29388  
*Howard C. Smith*  
 REGISTERED SURVEYOR

THIS IS TO CERTIFY THAT I HAVE EXAMINED THE FOREGOING PLAT OF AMELIA MEADOWS SUBDIVISION NO. 2 AND FIND MONUMENTS SET SUFFICIENT TO DEFINE THE STREETS AS SHOWN HEREON  
 August 1, 1966  
 DATE  
*Charles P. Wagoner*  
 CITY ENGINEER

THIS IS TO CERTIFY THAT THE FOREGOING PLAT OF AMELIA MEADOWS SUBDIVISION NO. 2 IS HEREBY APPROVED BY THE PLANNING COMMISSION OF THE CITY OF LORAIN  
 Feb. 14, 1966  
 DATE  
*William H. Boudant*  
 PLANNING COMM. CHAIRMAN

THIS IS TO CERTIFY THAT THE LAND HEREIN CONTAINED IS COVERED BY A PROPER CERTIFICATE OF TITLE AND THE DEDICATION IS HEREBY APPROVED AS TO FORM  
 August 1, 1966  
 DATE  
*John G. Hirtako*  
 CITY SOLICITOR

THIS IS TO CERTIFY THAT THE FOREGOING PLAT OF AMELIA MEADOWS SUBDIVISION NO. 2 HAS BEEN ACCEPTED BY THE COUNCIL OF THE CITY OF LORAIN BY ORDINANCE NO. 136-66 PASSED THIS 18 DAY OF JULY 1966.  
*Frank J. Dale*  
 CLERK OF COUNCIL

**OWNER'S CERTIFICATE**  
 THIS IS TO CERTIFY THAT I LOUIS GARFIELD AS TRUSTEE HEREBY ACCEPT THIS PLAT TO BE CORRECT AND DEDICATE TO PUBLIC USE THE FOLLOWING STREETS, WEST 36 TH ST, WEST 37 TH ST, WEST 38 TH ST, WEST 39 TH ST, WEST 40 TH ST, AND TEMPLE AVE., AS SHOWN HEREON.  
*Louis Garfield*  
 TRUSTEE  
*Paul H. Meredith*  
 WITNESS

STATE OF OHIO }  
 COUNTY OF LORAIN }  
 BEFORE ME A NOTARY IN AND FOR SAID COUNTY AND STATE DID PERSONALLY APPEAR THE ABOVE NAMED LOUIS GARFIELD AS TRUSTEE AS AGENT FOR THE OWNERS OF AMELIA MEADOWS SUB. NO. 2 WHO ACKNOWLEDGED THAT HE DID SIGN THE FOREGOING PLAT AND THAT IT WAS HIS FREE ACT AND DEED AND HIS EXPRESSED WISHES IN TESTIMONY WHEREOF I HEREUNTO SET MY HAND AND OFFICIAL SEAL AT LORAIN OHIO ON THIS 1<sup>ST</sup> DAY OF FEBRUARY, 1966.  
*John Wiley*  
 NOTARY PUBLIC  
 MY COMMISSION EXPIRES 9-30-1968

AS A CONDITION ON THE PART OF THE ALLOTTEE AND ACCEPTANCE ON THE PART OF THE CITY OF LORAIN THE OWNERS OF LOTS ON THIS PLAT ARE FOREVER PROHIBITED FROM PLANTING TREES AND SHRUBS IN ANY PART OF THE STREETS AS SHOWN HEREON.

#695488

TRANSFERRED  
 AUG 18 1966  
*Joseph M. ...*

RECEIVED FOR RECORD  
 AT 3:38 PM  
 AUG 18 1966  
 RECORDED IN LORAIN COUNTY RECORDS  
 Plat 24 Page 66  
 LECT. J. W. SHELL  
 Lorain County Recorder  
 432

NOTE: FOR DEDICATION OF THE STREETS AS SHOWN ON THIS PLAT SEE AMELIA MEADOWS STREET DEDICATION PLAT AS RECORDED IN VOL. 22 PG. 57 OF L.C.R.P.