
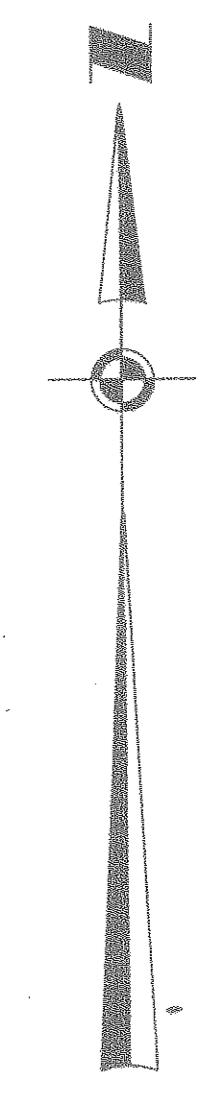


698004

698004

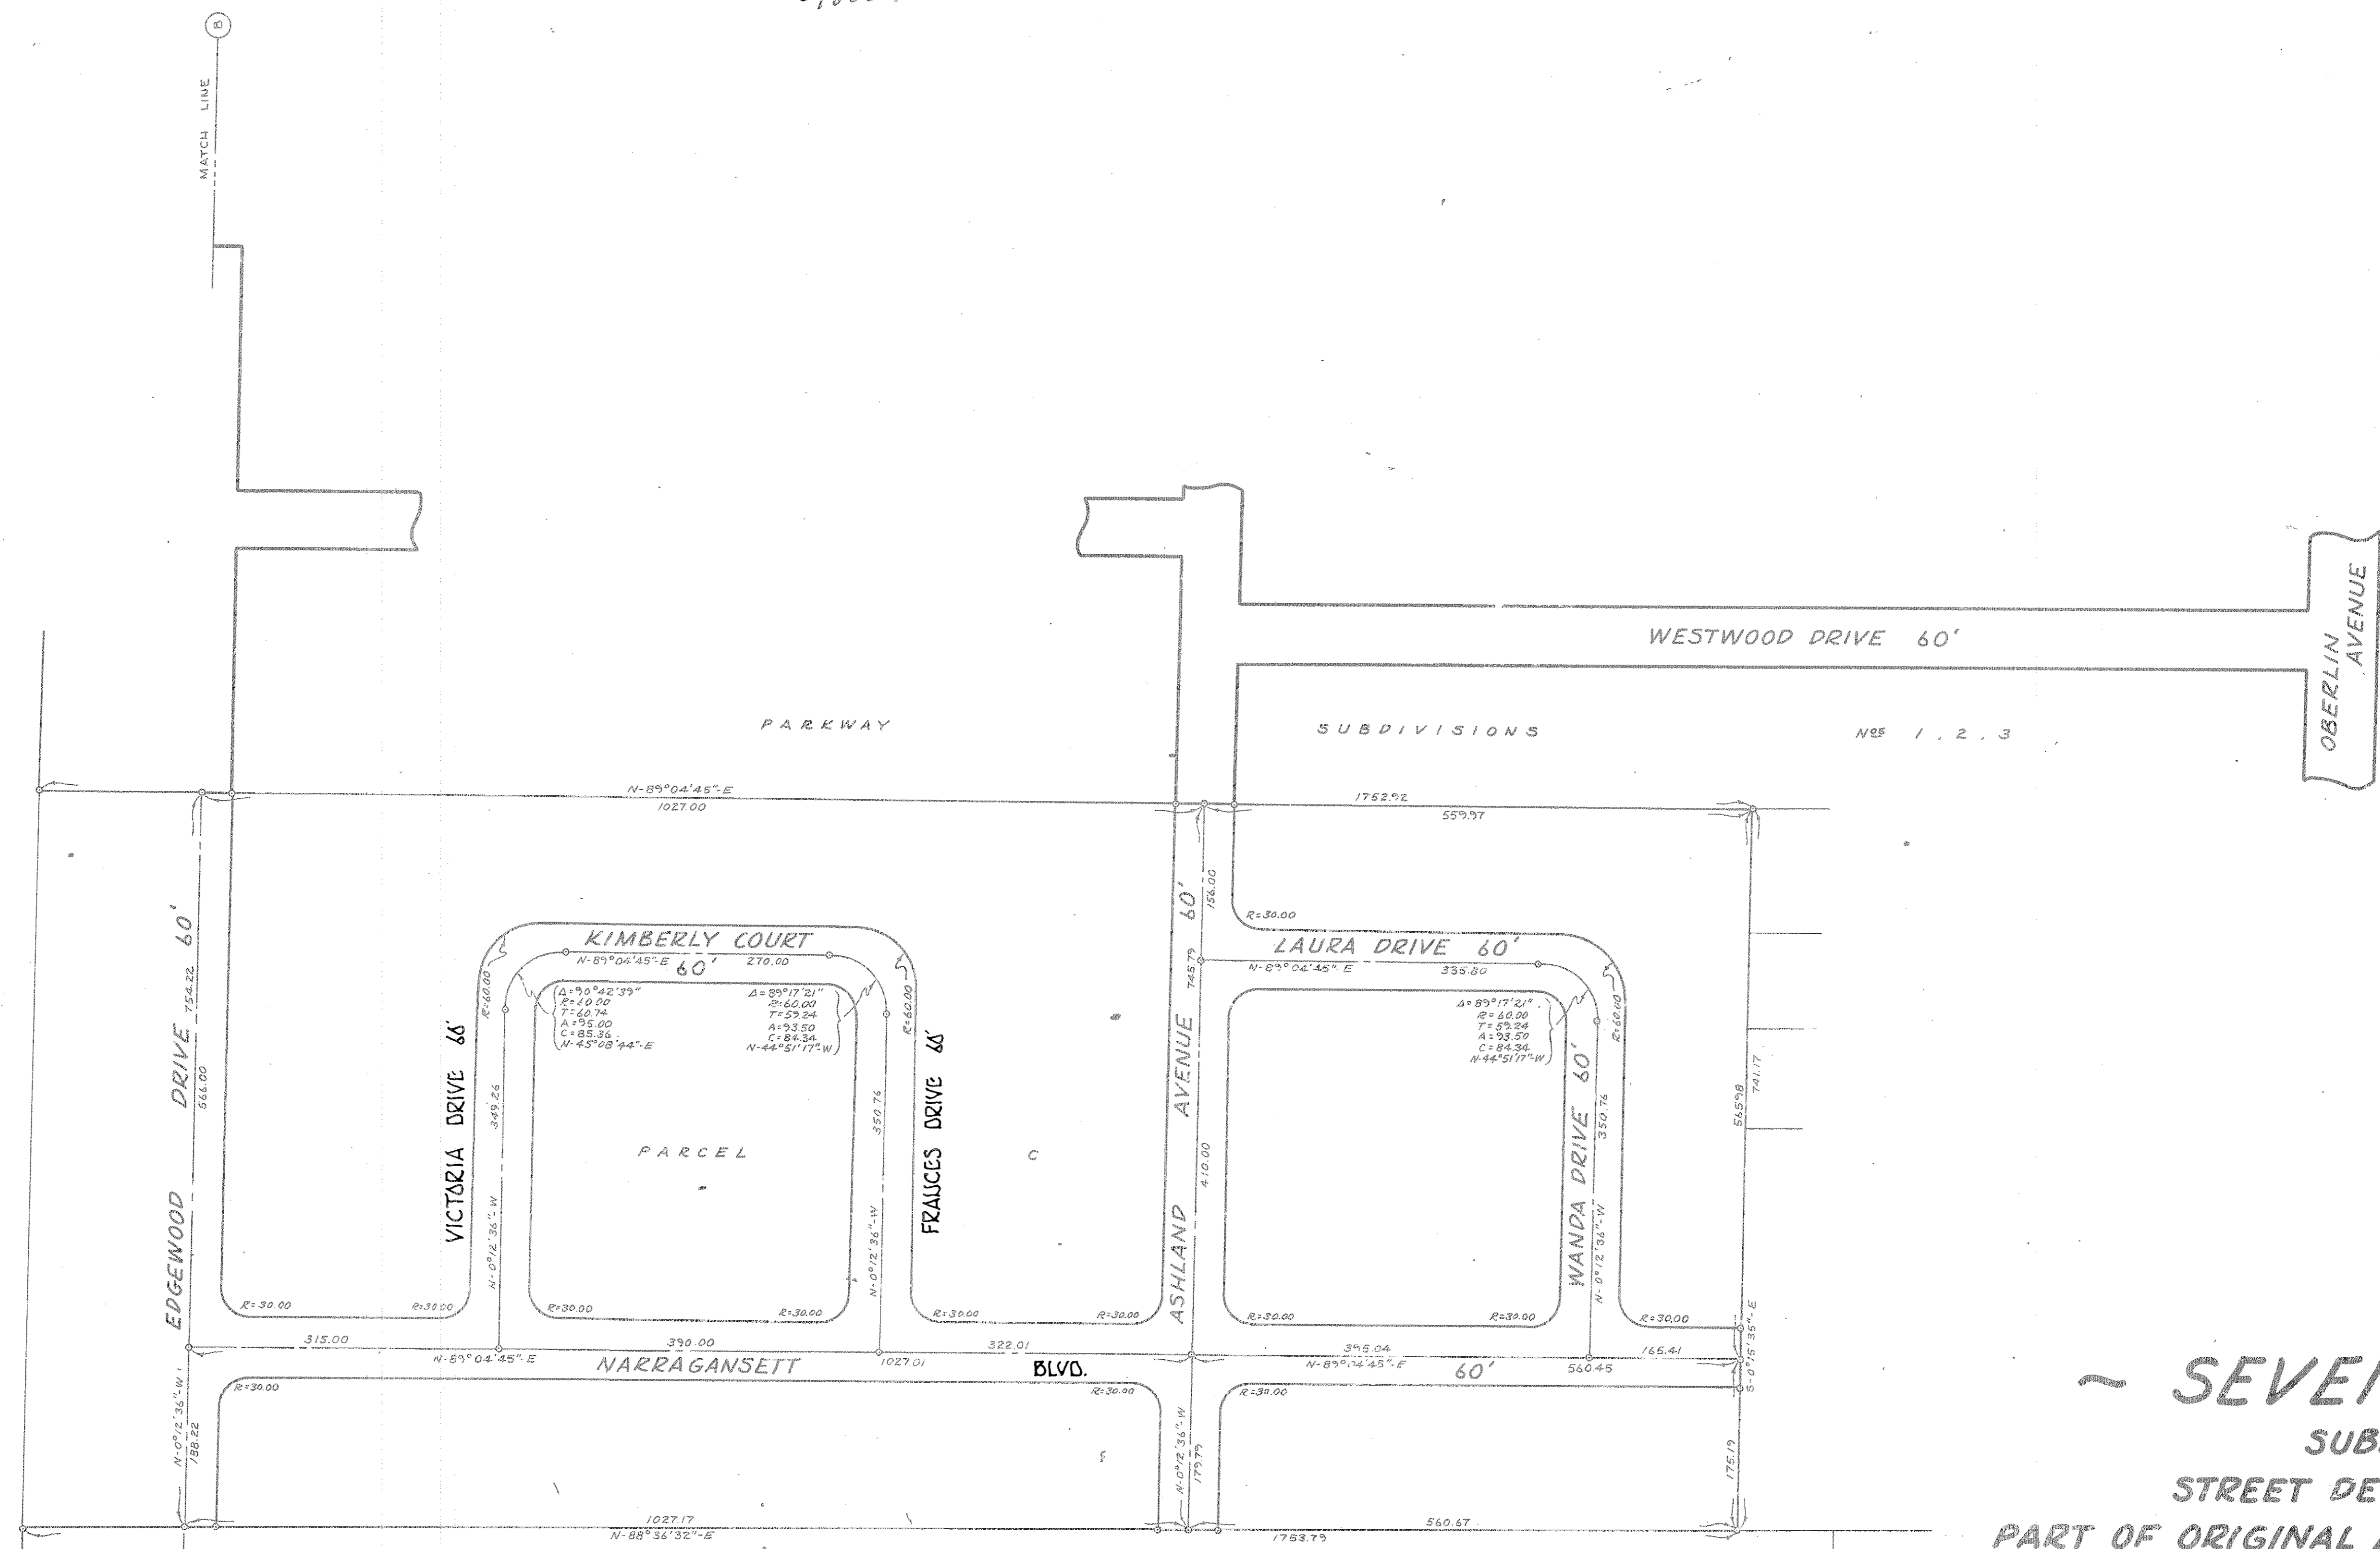

~ SEVEN PINES ~
SUBDIVISION
STREET DEDICATION PLAT
PART OF ORIGINAL LOTS NOS 4&5 - TR. NO 2
CITY OF LORAIN BLACK RIVER TWP.
COUNTY OF LORAIN STATE OF OHIO

SCALE: 1"=100' MAY 1966

THIS IS TO CERTIFY THAT THE FOREGOING STREET DEDICATION PLAT OF SEVEN PINES SUBDIVISION WAS APPROVED AND ACCEPTED BY THE PLANNING COMMISSION OF THE CITY OF LORAIN

6-13-66
 DATE *Abraham Brumhart*
 CHAIRMAN

THIS IS TO CERTIFY THAT THE FOREGOING STREET DEDICATION PLAT OF SEVEN PINES SUBDIVISION WAS ACCEPTED BY THE COUNCIL OF THE CITY OF LORAIN BY ORDINANCE NO. 119-66 PASSED THIS 13 DAY OF July 1966

Frank J. Gies
 CLERK OF COUNCIL

AS A CONDITION ON THE PART OF THE ALLOTTEE AND ACCEPTANCE ON THE PART OF THE CITY OF LORAIN, OWNERS OF LOTS ON THIS PLAT ARE FOREVER PROHIBITED FROM PLANTING TREES AND SHRUBS IN ANY PART OF THE STREETS AS SHOWN HEREON.

BY
RAY E. HOLLIS
 REGISTERED SURVEYOR

RECEIVED FOR REC
 AT 3:04 P.
 OCT - 6 1966
 RECORDED IN LORAIN
 COUNTY RECORDS
 Plat Vol 64 Page 70
 LEOTA B. MITCHELL
 Lorain County Recorder

PT-F-157