


24/78

24/78

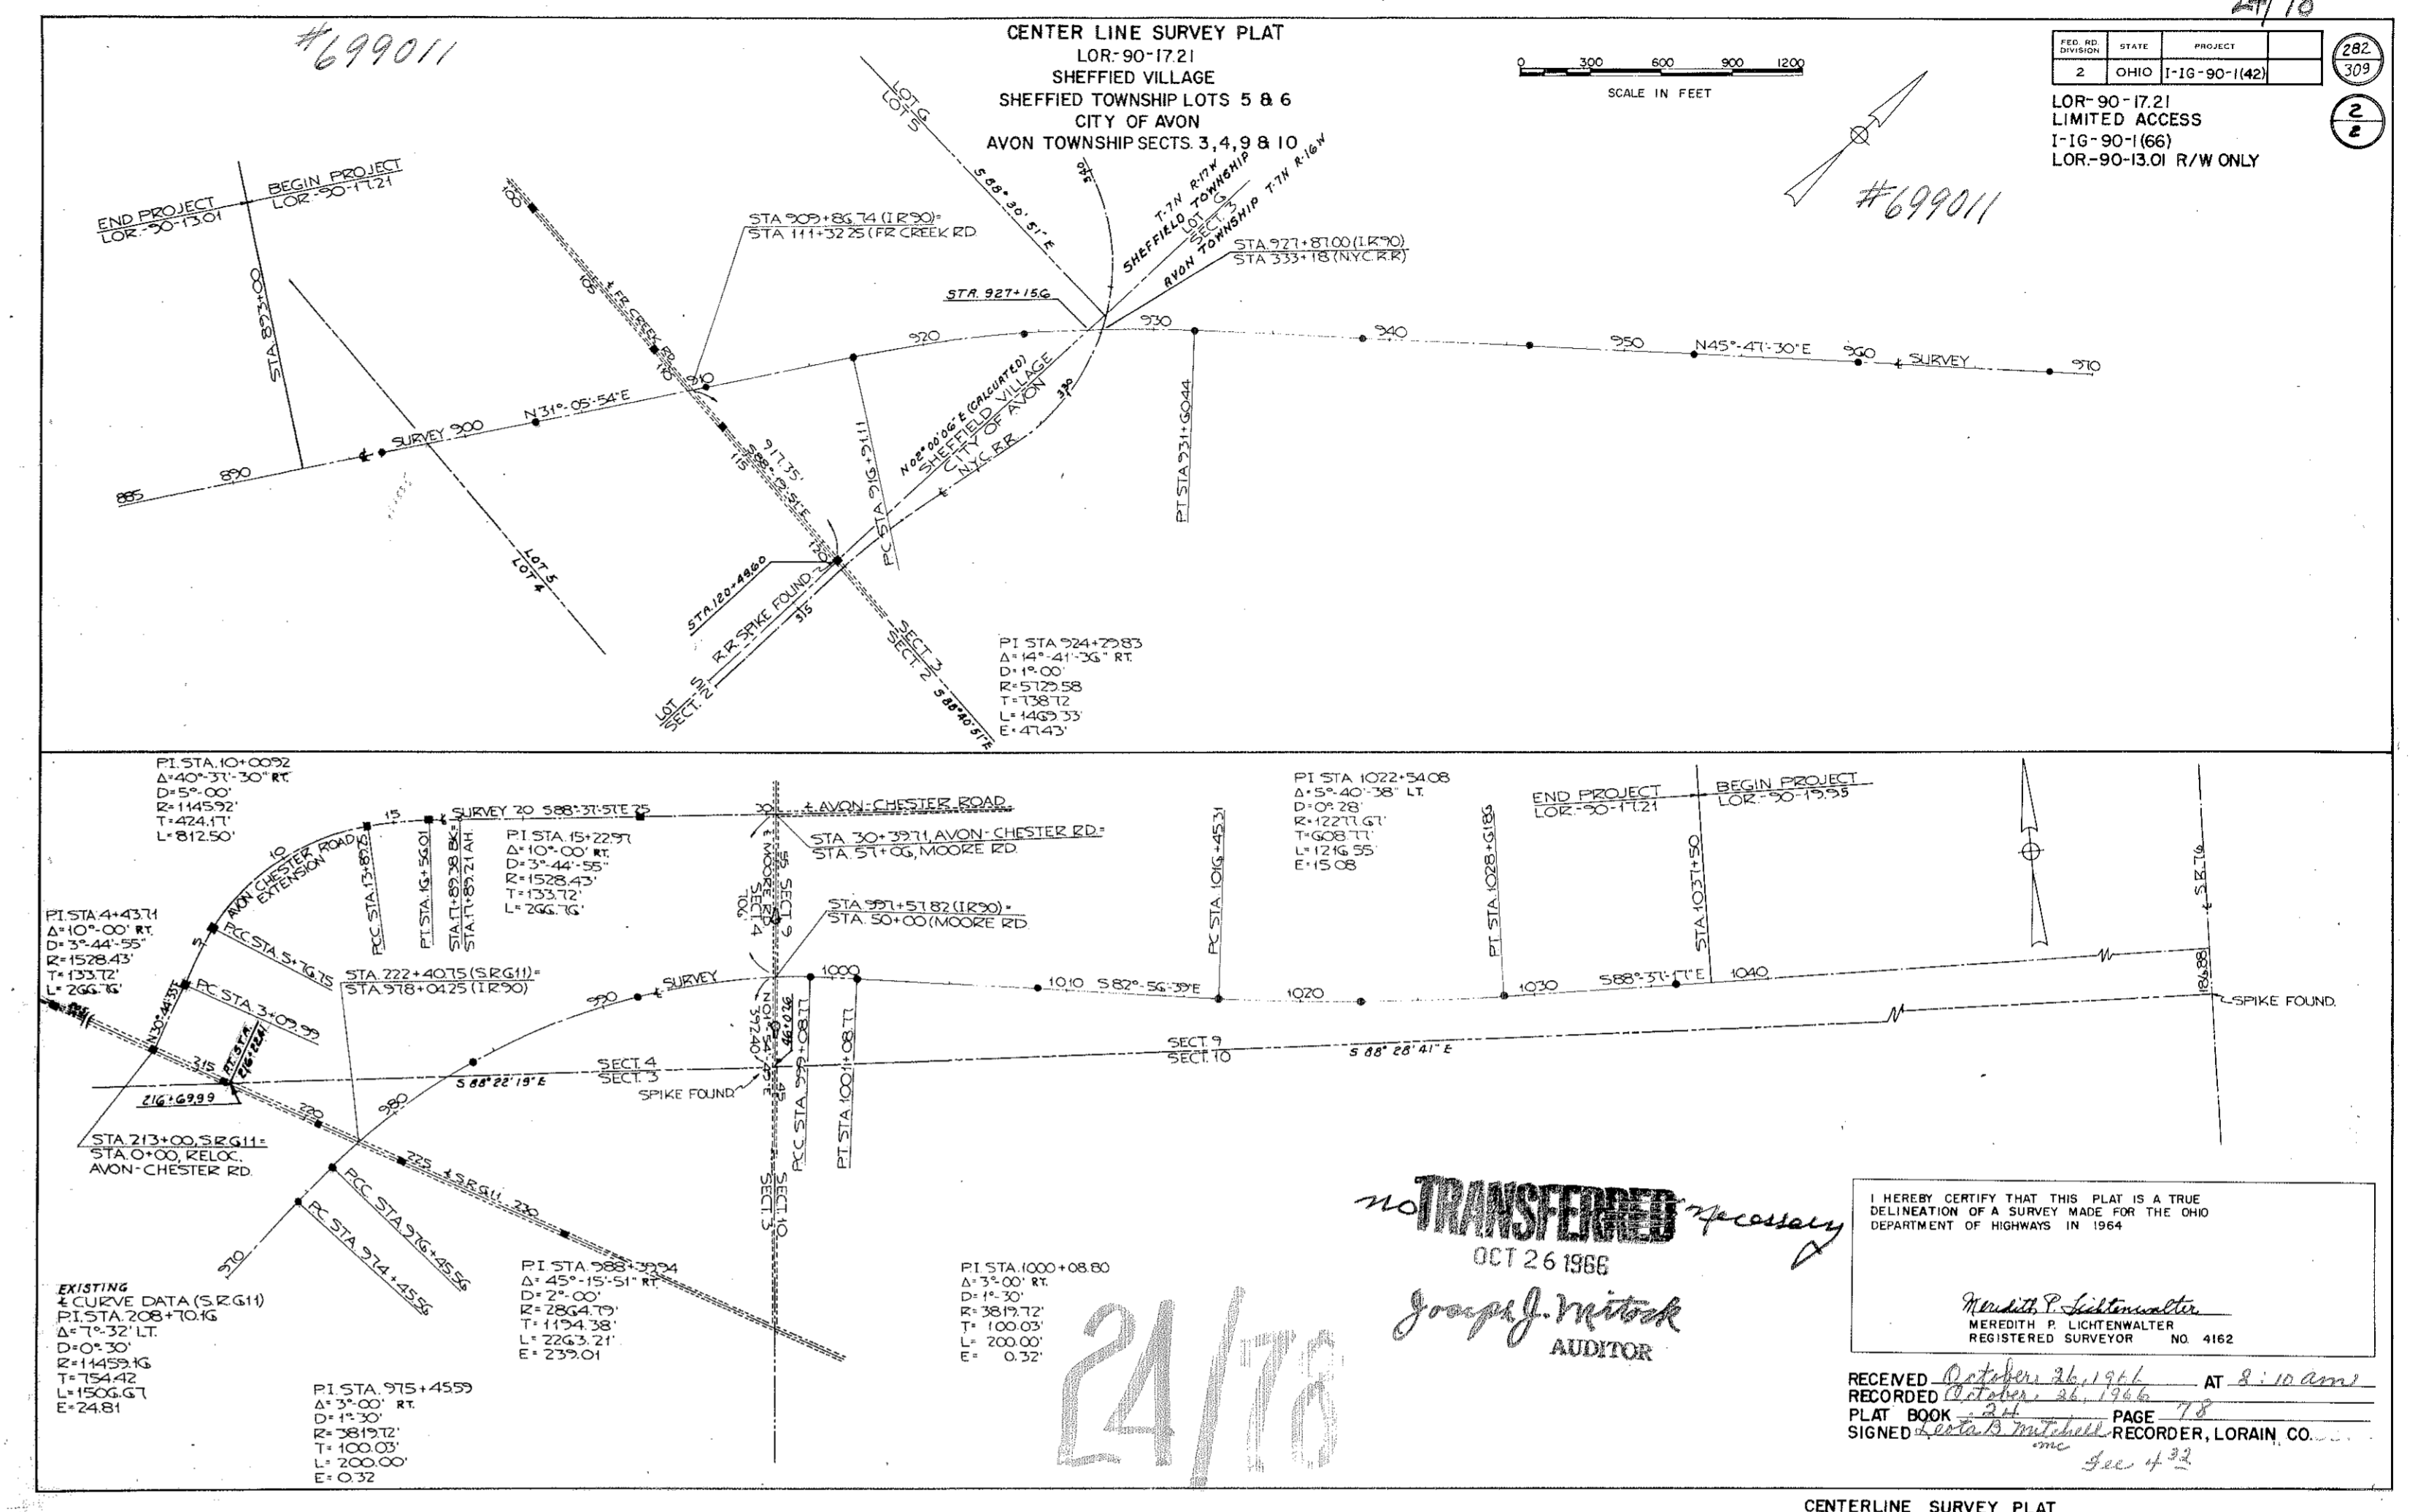

ORIGINAL!

24/78

NO TRANSFERRED
OCT 26 1986
Joseph J. Mitchell
AUDITOR

I HEREBY CERTIFY THAT THIS PLAT IS A TRUE DELINEATION OF A SURVEY MADE FOR THE OHIO DEPARTMENT OF HIGHWAYS IN 1984
Meredith P. Lichtenwalter
REGISTERED SURVEYOR NO. 4162

RECEIVED October 26, 1986 AT 8:10 am
RECORDED October 26, 1986
PLAT BOOK 24 PAGE 78
SIGNED J. Mitchell RECORDER, LORAIN CO. Sec 4.22

CENTERLINE SURVEY PLAT

24/78