


704297

704297

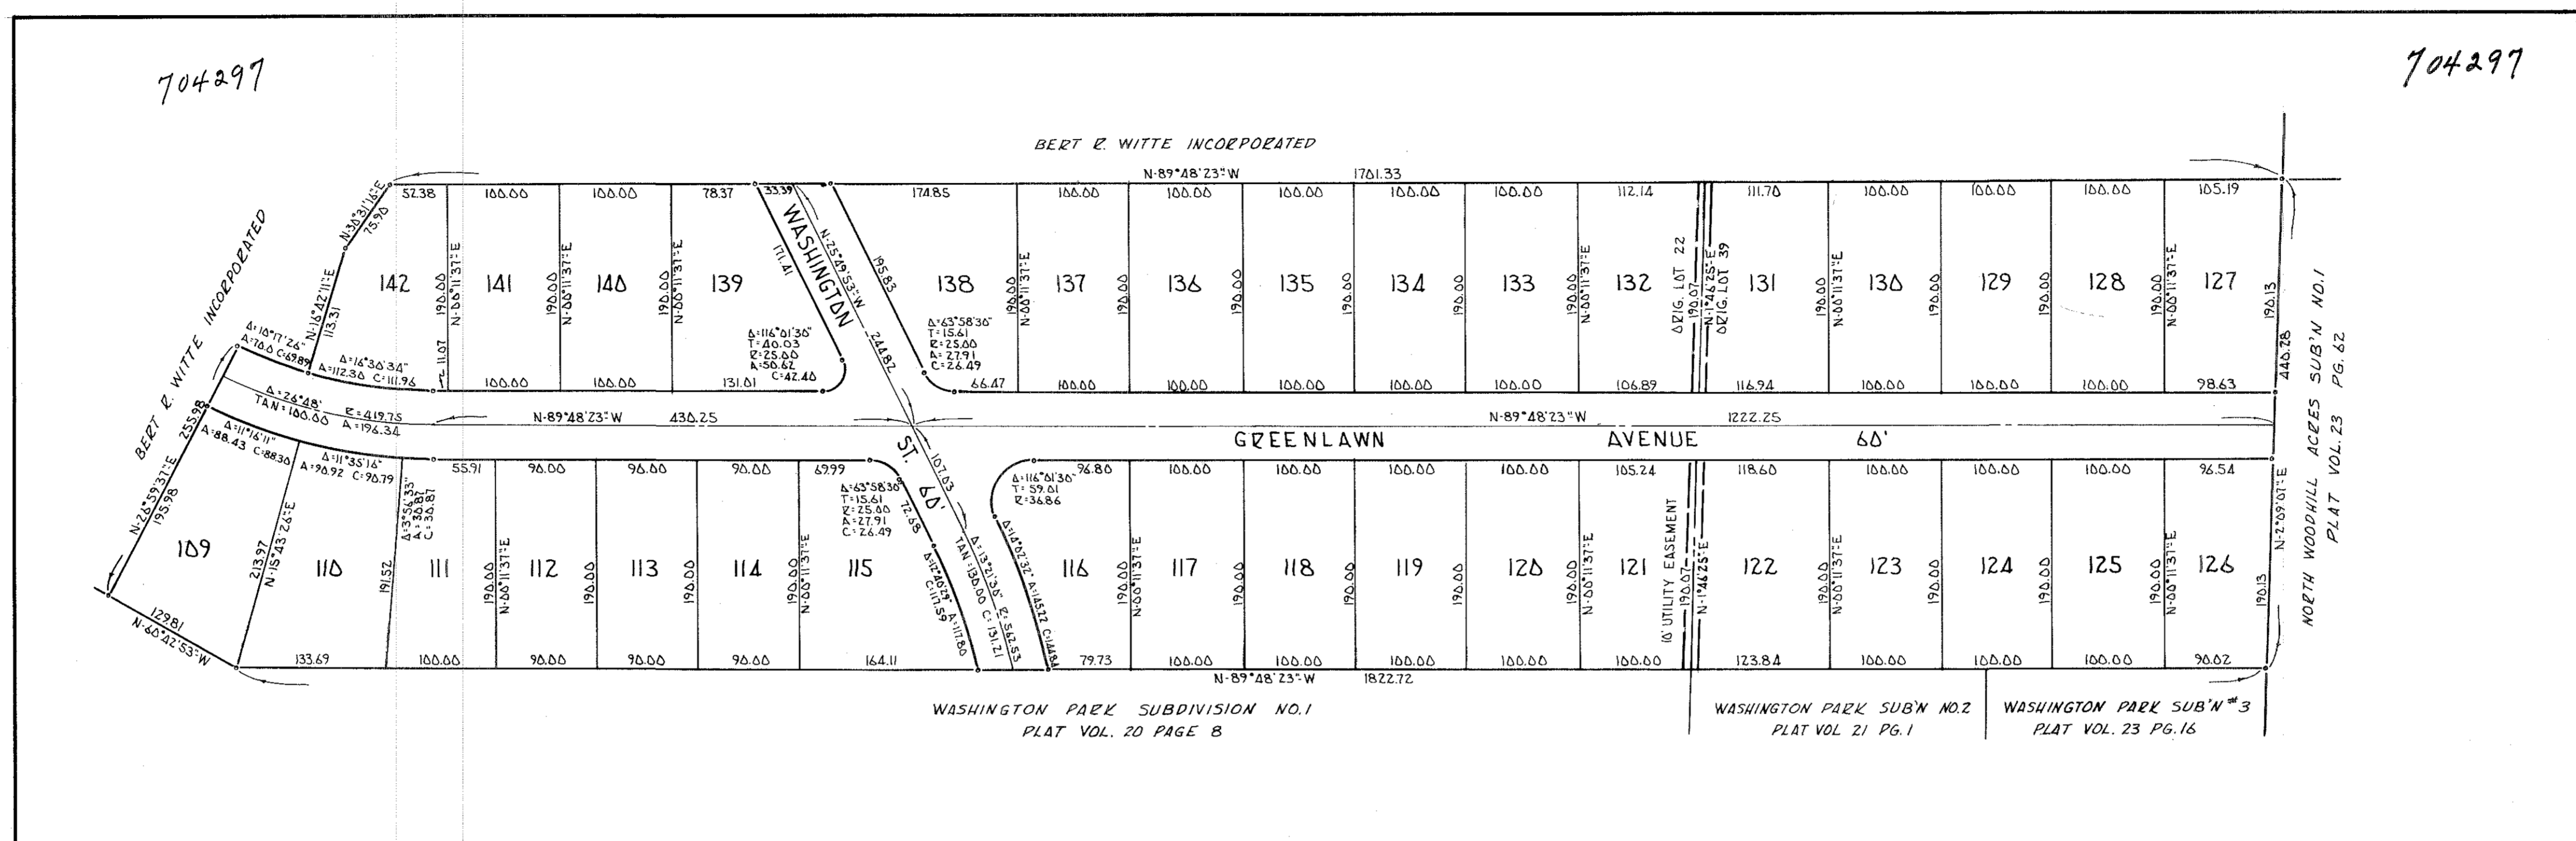

**SURVEYORS CERTIFICATE**  
 THIS IS TO CERTIFY THAT AT THE REQUEST OF OWNERS BERT R. WITTE, INC. I HAVE SURVEYED AND PLATTED WASHINGTON PARK SUBDIVISION NO. 5, EMBRACING A TOTAL OF 18.5037 ACRES OF LAND OF WHICH 13.2946 ACRES IS IN ORIG. LOT 22 AND 5.2091 ACRES IS IN ORIG. LOT 39 OF AMHERST TWP. LORAIN COUNTY, OHIO AT ALL POINTS SO INDICATED. IRON PIN MONUMENTS WERE FOUND OR SET. MEASUREMENTS SHOWN ARE IN FEET AND DECIMAL PARTS THEREOF. BEARINGS USED ARE ASSUMED AND FOR THE PURPOSE OF DESCRIBING ANGLES ONLY. ALL OF WHICH I CERTIFY TO BE CORRECT.  
 ACRES IN STREETS 3.1199  
 ACRES IN LOTS 15.3838

*Ray E. Hollis*  
 REGISTERED SURVEYOR

THIS IS TO CERTIFY THAT I HAVE EXAMINED THE FOREGOING PLAT OF WASHINGTON PARK SUBDIVISION NO. 5 AND DO HEREBY APPROVE THE SAME TO BE CORRECT. AND FIND MONUMENTS SET SUFFICIENT TO DEFINE THE STREETS.

*FLOYD G. BROWNE & ASSOCIATES, LTD.*  
*Kenneth H. Hall*  
 CITY ENGINEER

THIS IS TO CERTIFY THAT THE ABOVE PLAT OF WASHINGTON PARK SUBDIVISION NO. 5 IS HEREBY APPROVED BY THE PLANNING COMMISSION OF THE CITY OF AMHERST.

*W. H. Starbuck*  
 SECRETARY

6/25/63  
 DATE

**OWNERS CERTIFICATE**  
 THIS IS TO CERTIFY THAT WE THE UNDERSIGNED BERT R. WITTE AS PRESIDENT AND ERNEST B. WITTE AS VICE PRESIDENT OF BERT R. WITTE INCORPORATED DO HEREBY ACCEPT THIS PLAT TO BE CORRECT AND DEDICATE THE FOLLOWING STREETS TO PUBLIC USE. GREENLAWN AVENUE AND WASHINGTON STREET AS SHOWN HEREON.

*Bert R. Witte* PRESIDENT  
*Ernest B. Witte* VICE PRESIDENT

STATE OF OHIO }  
 COUNTY OF LORAIN } SS

THIS IS TO CERTIFY THAT BEFORE ME A NOTARY PUBLIC IN AND FOR SAID COUNTY AND STATE DID PERSONALLY APPEAR BERT R. WITTE AND ERNEST B. WITTE INCORPORATED AS OFFICERS OF BERT R. WITTE INCORPORATED OWNERS OF WASHINGTON PARK SUBDIVISION NO. 5 WHO ACKNOWLEDGED THAT THEY DID SIGN THE FOREGOING PLAT AND THAT IT WAS THEIR OWN FREE ACT AND DEED IN WITNESS WHEREOF I HAVE HERETO SET MY HAND AND OFFICIAL SEAL THIS 16<sup>th</sup> DAY OF *Sept* 1966.


*Wm. Robertson*  
 NOTARY PUBLIC

MY COMMISSION EXPIRES 67

THIS IS TO CERTIFY THAT THE ABOVE PLAT OF WASHINGTON PARK SUBDIVISION NO. 5 WAS ACCEPTED BY THE COUNCIL OF THE CITY OF AMHERST OHIO BY ORDINANCE NO. *046-3* PASSED THIS 28<sup>th</sup> DAY OF *Sept* 1966.

*James J. Johnson*  
 CLERK OF COUNCIL

WASHINGTON PARK  
 SUBD'N NO. 5  
 PART ORIG. LOTS 22 & 39 AMHERST TWP.  
 AMHERST CITY LORAIN CO. OHIO  
 SCALE 1"=100' JUNE 1963  
 BY - RAY E. HOLLIS  
 REGISTERED SURVEYOR

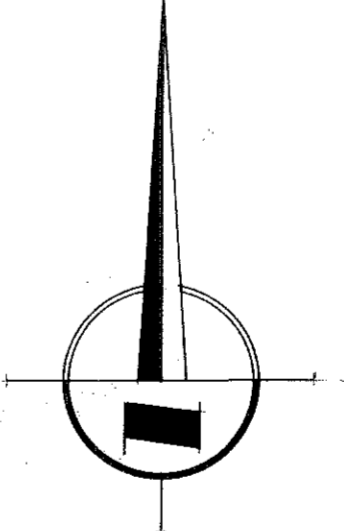

TRANSFERRED  
 MAR 8 1967  
*Joseph J. Mitchell*  
 AUDITOR

RECEIVED FOR RECORD  
 AT 10:07 a.m.  
 MAR - 8 1967  
 RECORDED IN LORAIN  
 COUNTY RECORDS  
 Plat Vol 24 Page 84  
 LEOTA B. MITCHELL  
 Lorain County Recorder  
*See 4 32*