MEADOW RIDGE ALLOUNISMI

PART OF O.L. 8


RIDGEVILLE TWR

CITY OF NORTH RIDGEVILLE

LORAIN COUNTY

STATE OF OHO

JAMES H. SCHMIDT REGISTERED SURVEYOR 4846 SCALE: 1'=50' DEC. 66

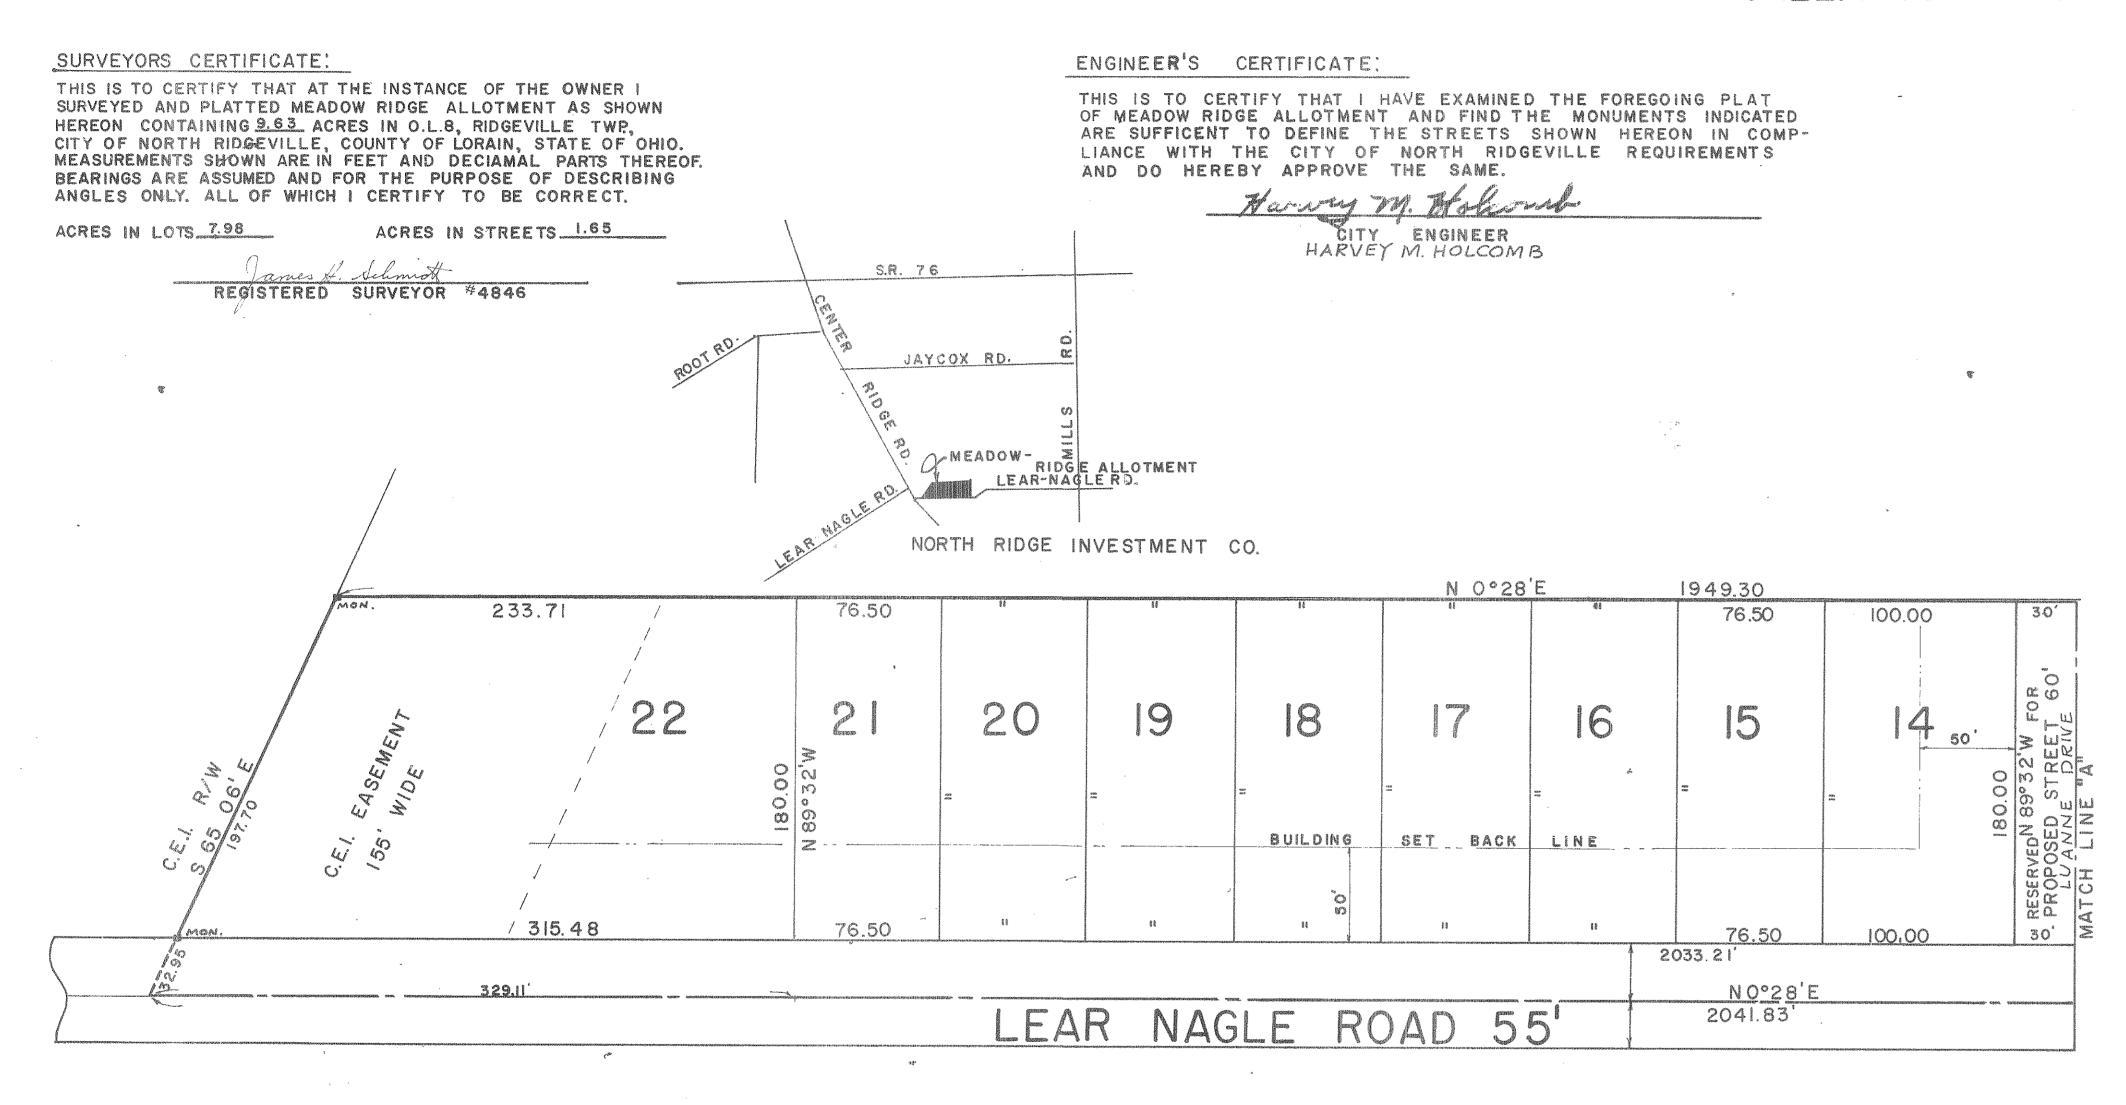

	NO°28'E 1949.30'											
100.00	76.50	g at	Se ca	e e e	E E	E 25	5 B	8.0	entransportunistic de la constanta de la const	60 00	76.50	78.59
			AND THE REAL PROPERTY.			diameter season	1		111000000000000000000000000000000000000	N REAL PROPERTY OF THE PROPERT	etaciji transviranom	
			-	Section 1		TOTAL	/	Apparates		DESCRIPTION AND ADDRESS OF THE PROPERTY OF THE		£
50.	[2	редельность		S	and and		6			3	2	\$ A
ш Q		>		40		NOTIFICATION AND ADDRESS OF THE PROPERTY OF TH		CC+	4th	Programme Control of the Control of	EQ.00	W .
Z 00 Z 00	1 100 1 1 1 1 1 1 1 1 1 1 1 1 1 1 1 1 1	605 rosi	AND THE PROPERTY OF THE PROPER	espe espe	- Negalia - Teresis		TELEPHONE PROPERTY AND A TELEPHONE PROPERTY AN	- TWO	Times Antique (Indiana	4 000	 80	00
			Terran Andrews			BUILDING	SET	BACK LINE	- 100			Lan
	ACHIEVA ACHIEVA (CITATO) (CITA	And And Control of Con	Confedence and American Confed	Company of the Compan		Anima urbama de profiliação	имися кук компания систем об менения и менения компания и менения мен	TO THE REAL PROPERTY OF THE PR		**************************************		
100.00	76.50	00 00	\$ and an	engy east	And the second s	686 639	HAVERIER TO SERVICE TO	8	, , , , , , , , , , , , , , , , , , , ,	GGS GGA		and and the second area \$
				BE THE THE THE STREET PROTECTION OF THE STREET STREET, STREET STREET,	B CONTROL OF THE SECRET OF THE	and the first substitution of currence with the substitution of the department of the substitution of the	The military commission and the second secon	हुँ इन्द्राच्याची करवाचा करवाचा प्राप्ताच्याचा स्थापना	e tunning non-turning timb bilandi mil ével nigari fuel a épylejujúpaja jaganaga a por		76.50	80.73

RIDGEVILLE HEIGHTS ALLOTMENT

PLANNING COMMISSION:

THIS IS TO CERTIFY THAT WE HAVE EXAMINED THIS FOREGOING PLAT OF MEADOW RIDGE ALLOTMENT AND THE SAME IS HEREBY APPROVED THIS DAY OF THE CITY OF NORTH RIDGEVILLE.

SEORETARY JEAN GILDER

CITY COUNCIL

THIS IS TO CERTIFY THAT THE PLAT OF MEADOW RIDGE ALLOTMENT WAS APPROVED BY THE COUNCIL OF THE CITY OF NORTH RIDGEVILLE, STATE OF OHIO, AND THE DEDICATION OF THE STREETS AS SHOWN WERE ACCEPTED BY CHEMINGE NO. 109-67 PASSED 1967.

COUNCIL CLERK

OWNERS CERTIFICATE

THIS IS TO CERTIFY THAT NORTH RIDGE INVESTMENT CORPORATION, BY THE HERE ON SIGNED PRESIDENT AND VICE PRESIDENT HAVE EXAMINED THE FOREGOING PLAT OF MEADOW RIDGE ALLOTMENT AND DOES HEREBY ACCEPT THE SAME TO BE CORRECT AND DEDICATE FOREVER TO PUBLIC USE THE STREETS AS SHOWN HERE ON.

VICE PRESIDENT FRANK DETTORE

COUNTY OF LORAIN STATEOF OHIO

THIS IS TO CERTIFY THAT BEFORE ME, ANOTARY PUBLIC IN AND FORE SAID COUNTY AND STATE DID PERSONALLY APPEAR NORTH RIDGE INVESTMENT CORPORATION , THE HERE ON SIGNED PRESIDENT AND VICE PRESIDENT WHO ACKNOWLEDGED THE SIGNING OF THIS PLAT TO BE THEIR OWN FREE ACT AND DEED. IN TESTIMONY WHERE OF THAVE HERE UNTO SET MY HAND AND OFFICIAL SEAL THIS 6 DAY OF -14-1-1967.

NOGARY PUBLIC ELIZABETH W. CAMPBELL

MORTGAGES CERTIFICATE

THE UNDERSIGNED MORTGAGEE DOES HEREBY CONSENT TO THE WITHIN PLAT AND THE DEDICATION OF THE STREETS SHOWN THEREIN

> PRESIDENT SCHULTZ SECRETARY JAMES M. CARNEY

COUNTY OF LORAIN STATE OF OHIO

THIS IS TO CERTIFY THAT BEFOREME, A NOTARY REPUBLIC, IN AND FOR SAID COUNTY AND STATE DID PERSONALLY APPEAR THE EXPAN CONSTRUCTION INC.

HEREON SIGNED PRESIDENT AND SECRETARY WHO ACKNOWLEDGED THE SIGNING OF THIS PLAT TO BE THEIR OWN FREE ACT AND DEED. IN TESTIMONY WHEREOF I HAVE HEREUNTO SET MY HAND AND OFFICIAL SEAL THIS 4th DAY OF Febr 1967

AT 9:30 au M.

RECORDED IN LORSIN