


#708263

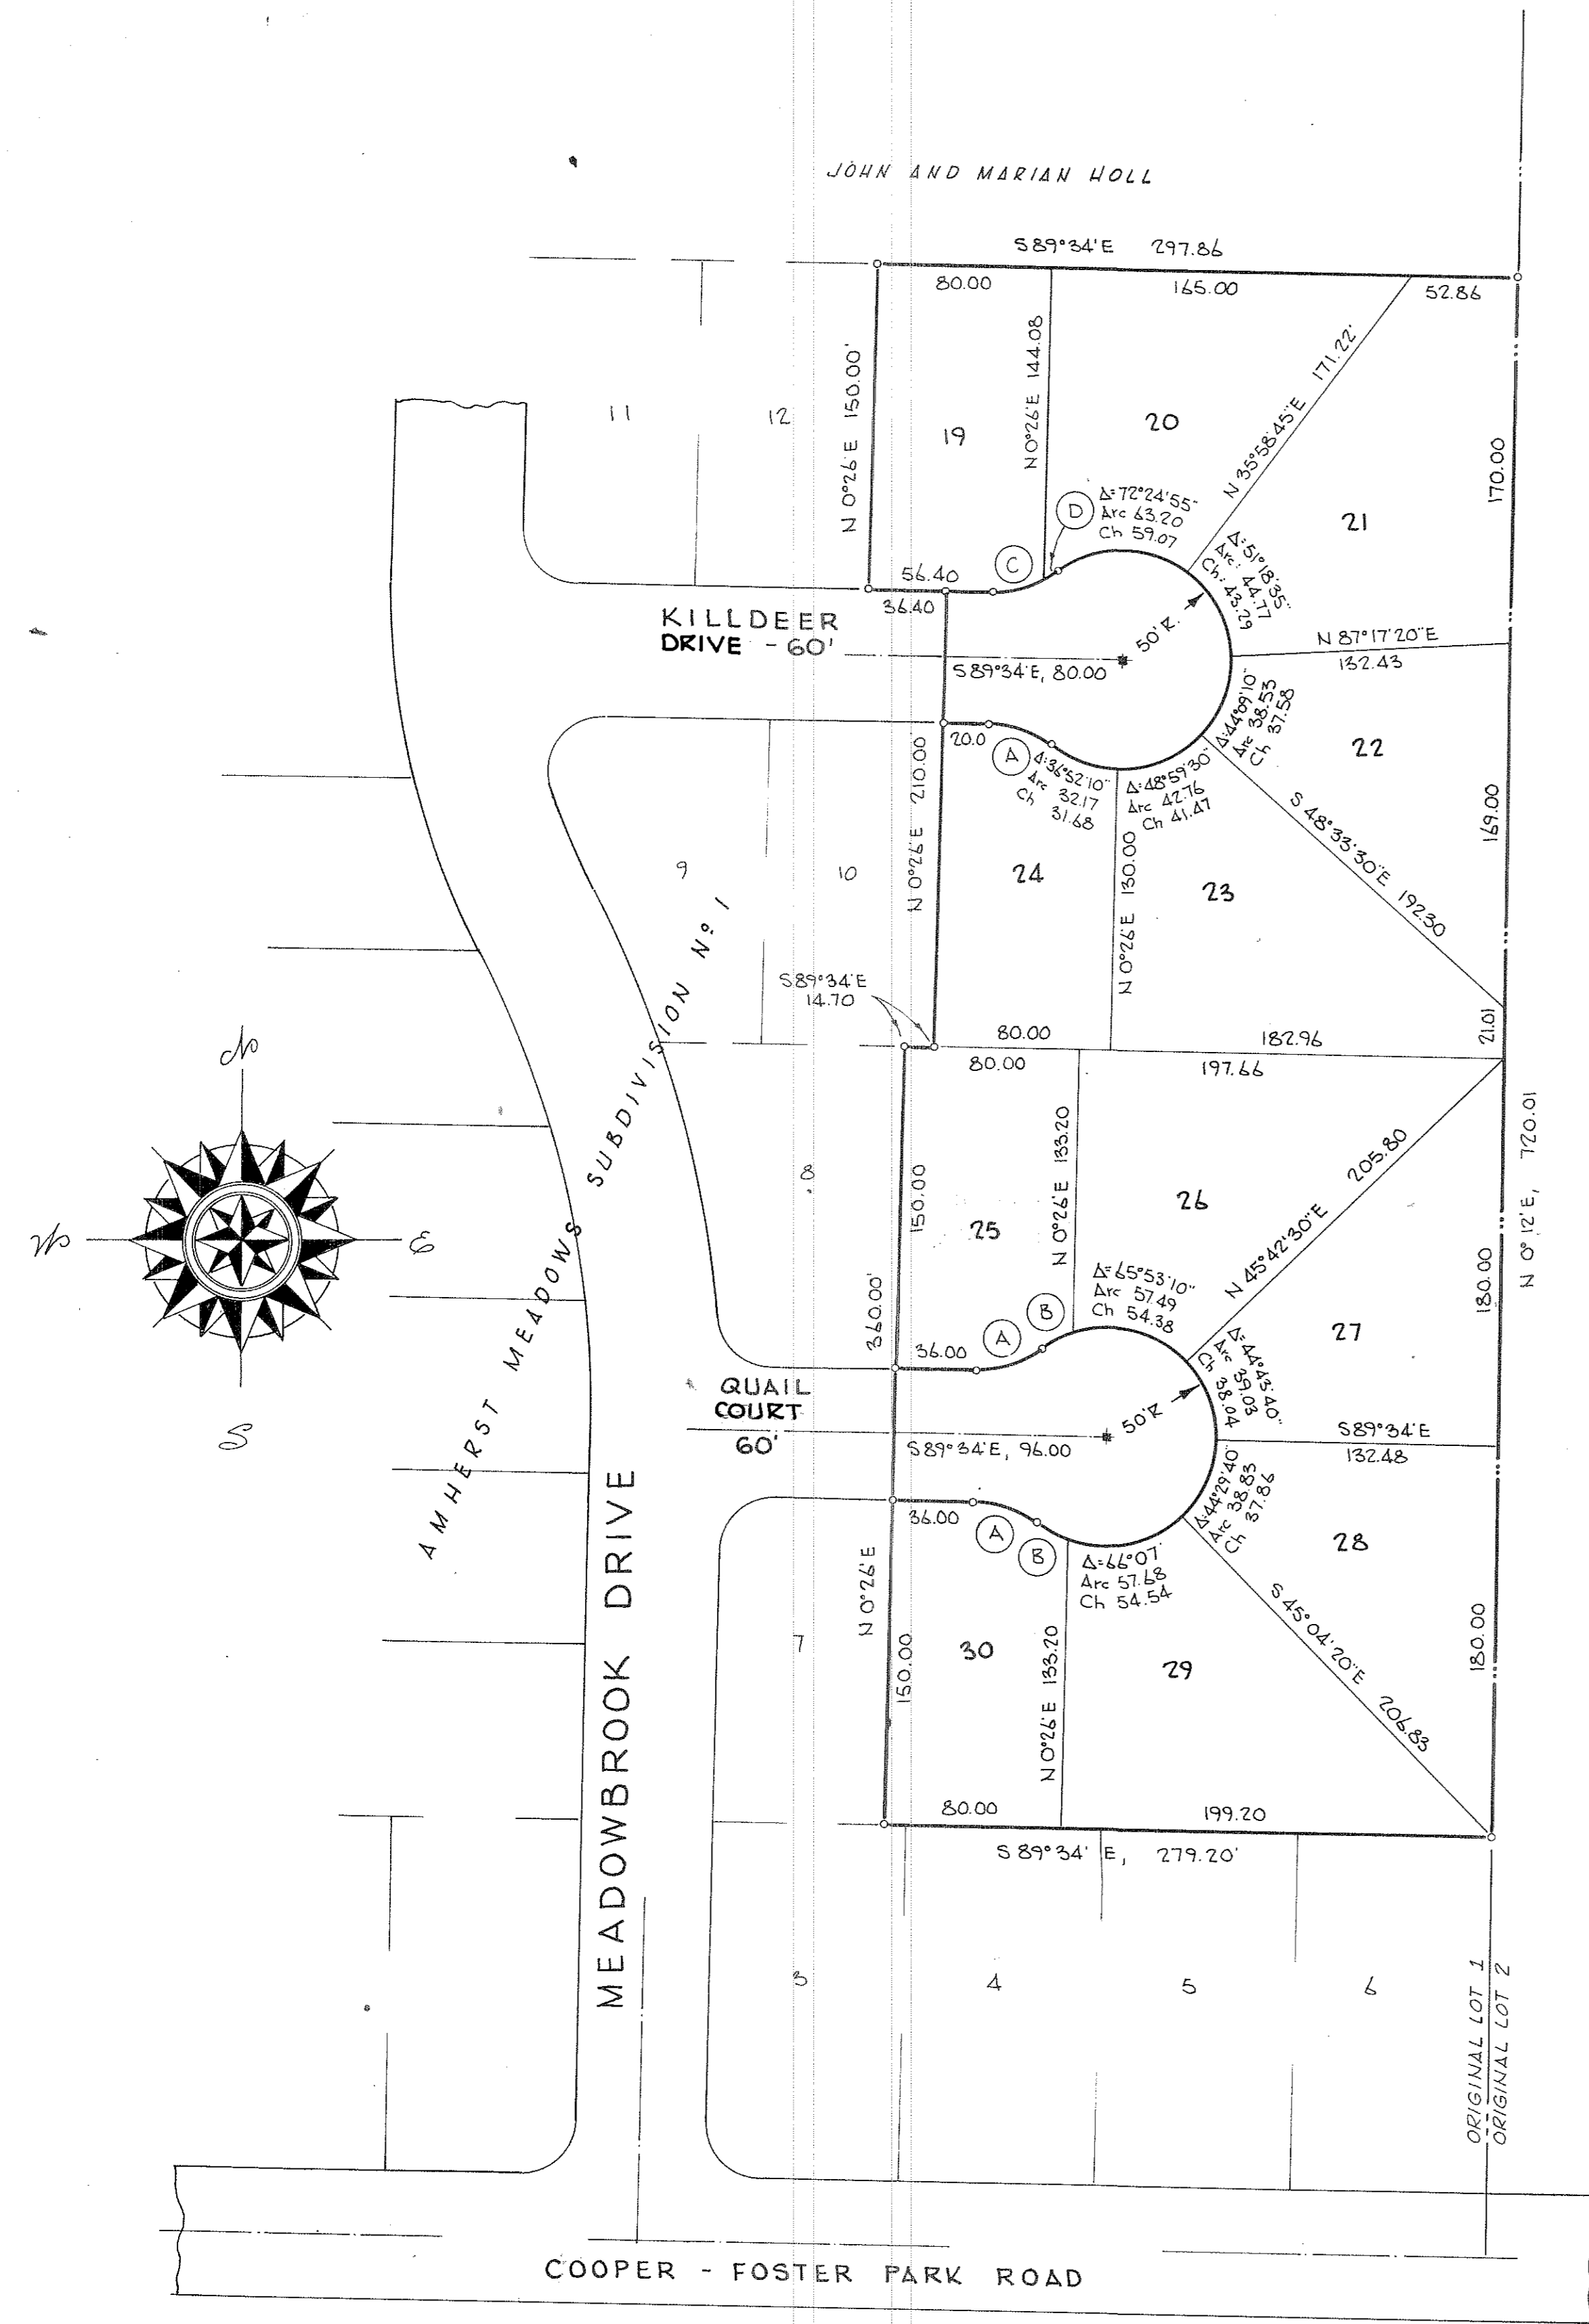

SURVEYOR'S CERTIFICATE:

THIS IS TO CERTIFY THAT AT THE REQUEST OF THE OWNER I HAVE SURVEYED AND PLATTED AMHERST MEADOWS SUBDIVISION NO. 2, EMBRACING 4.591 ACRES OF LAND IN ORIGINAL LOT 1, TRACT 2 OF BLACK RIVER TOWNSHIP OF WHICH 0.459 ACRES LIES IN STREET RIGHT-OF-WAY AND 4.132 ACRES LIES IN BUILDING LOTS. AT ALL POINTS INDICATED THIS — MONUMENT BOXES SHALL BE PROVIDED UPON COMPLETION OF PAVING. MEASUREMENTS SHOWN ARE IN FEET AND DECIMAL PARTS THEREOF. BEARINGS USED ARE ASSUMED AND FOR PURPOSES OF DESCRIBING ANGLES ONLY. ALL OF WHICH I CERTIFY TO BE CORRECT.

Michael G. Hura
MICHAEL G. HURA
REGISTERED SURVEYOR

CITY ENGINEER:

APPROVED BY THE CITY ENGINEER FOR RECORDING PURPOSES ONLY THIS 17 DAY OF MAY 1967.

M. D. Schellinger E.B. WALKER & ASSOCIATES
CITY ENGINEER

PLANNING COMMISSION

APPROVED BY THE PLANNING COMMISSION OF THE CITY OF AMHERST, OHIO FOR RECORDING PURPOSES ONLY ON THIS 20 DAY OF JUNE 1966.

Howard J. Mowbray
SECRETARY CHAIRMAN

CITY COUNCIL:

THIS IS TO CERTIFY THAT THIS FOREGOING PLAT OF AMHERST MEADOWS SUBDIVISION NO. 2 WAS APPROVED AND ACCEPTED FOR RECORDING PURPOSES ONLY ON THIS 22 DAY OF MAY 1967.

Marvin R. Davis *Rose V. Johnson*
MAYOR CLERK OF COUNCIL

ACREAGE TABULATION:

ACREAGE IN STREET RIGHT-OF-WAY — 0.459
ACREAGE IN BUILDING LOTS — 4.132
TOTAL ACREAGE 4.591

MARK	Δ°	R'	T'	Arc'	Ch'
A	36°52'10"	50'	16.67	32.17	31.68
B	16°15'30"	50'	—	14.19	14.14
C	78°10'00"	50'	—	24.59	24.33
D	8°42'10"	50'	—	7.59	7.58

OWNER'S CERTIFICATE:

THIS IS TO CERTIFY THAT WE, THE UNDERSIGNED OWNERS OF LANDS CONTAINED WITHIN THIS FOREGOING PLAT OF AMHERST MEADOWS SUBDIVISION NO. 2, HEREBY ACCEPT THE SAME TO BE CORRECT AND DEDICATE TO PUBLIC USE KILLDEER DRIVE AND QUAIL COURT AS SHOWN HEREON.

Paul M. Thompson *L. Rosenkrantz*
OWNER WITNESS
Elmer B. Thompson *Mary E. Doney*
OWNER WITNESS

COUNTY OF LORAIN } 55:
STATE OF OHIO }

THIS IS TO CERTIFY THAT BEFORE ME, A NOTARY PUBLIC IN AND FOR SAID COUNTY AND STATE, DID PERSONALLY APPEAR THE ABOVE SIGNED OWNERS OF AMHERST MEADOWS SUBDIVISION NO. 2, WHO ACKNOWLEDGED THE SIGNING OF THIS PLAT TO BE THEIR OWN FREE ACT AND DEED. IN TESTIMONY WHEREOF I HAVE HEREUNTO SET MY HAND AND OFFICIAL SEAL THIS 22 DAY OF May 1967.

George D. Rosenkrantz
NOTARY PUBLIC
MY COMMISSION EXPIRES Dec. 18, 1970

TRANSFERRED
JUN 3 1967
Joseph Mitchell
AUDITOR

COUNTY AUDITOR:
ENTERED FOR TRANSFER _____, 1967
TRANSFERRED _____, 1967
FEE OF \$ _____ PAID

COUNTY AUDITOR _____
COUNTY RECORDER:
RECEIVED FOR RECORDING THIS _____ DAY OF _____ 1967 AT _____ O'CLOCK
_____ M. RECORDED _____ 1967 IN VOLUME _____ PAGE _____ OF LORAIN COUNTY PLAT RECORDS.

LORAIN COUNTY RECORDER.

RECEIVED FOR RECORD
AT 9:33 AM
JUN - 3 1967
RECORDED IN LORAIN COUNTY RECORDS
Plat Vol. 24 Page 98
LEOTA B. MITCHELL
Lorain County Recorder

#708263

44 32

Amherst Meadows

Subdivision No. 2

PART OF ORIGINAL LOT 1, TRACT 2 of BLACK RIVER TOWNSHIP, LORAIN COUNTY, OHIO - NOW WITHIN THE CORPORATE LIMITS OF THE CITY OF AMHERST, OHIO - JUNE, 1966 - SCALE 1" = 60'

MICHAEL G. HURA
REGISTERED SURVEYOR