


TERMINAL DRIVE STREET DEDICATION

PART OF ORIGINAL LOT NO. 10 OF BROWNHHELM TOWNSHIP
LORAIN COUNTY, OHIO · OCT., 1966 · SCALE: 1" = 40'
BY RAY E. HOLLIS · REG. SURVEYOR

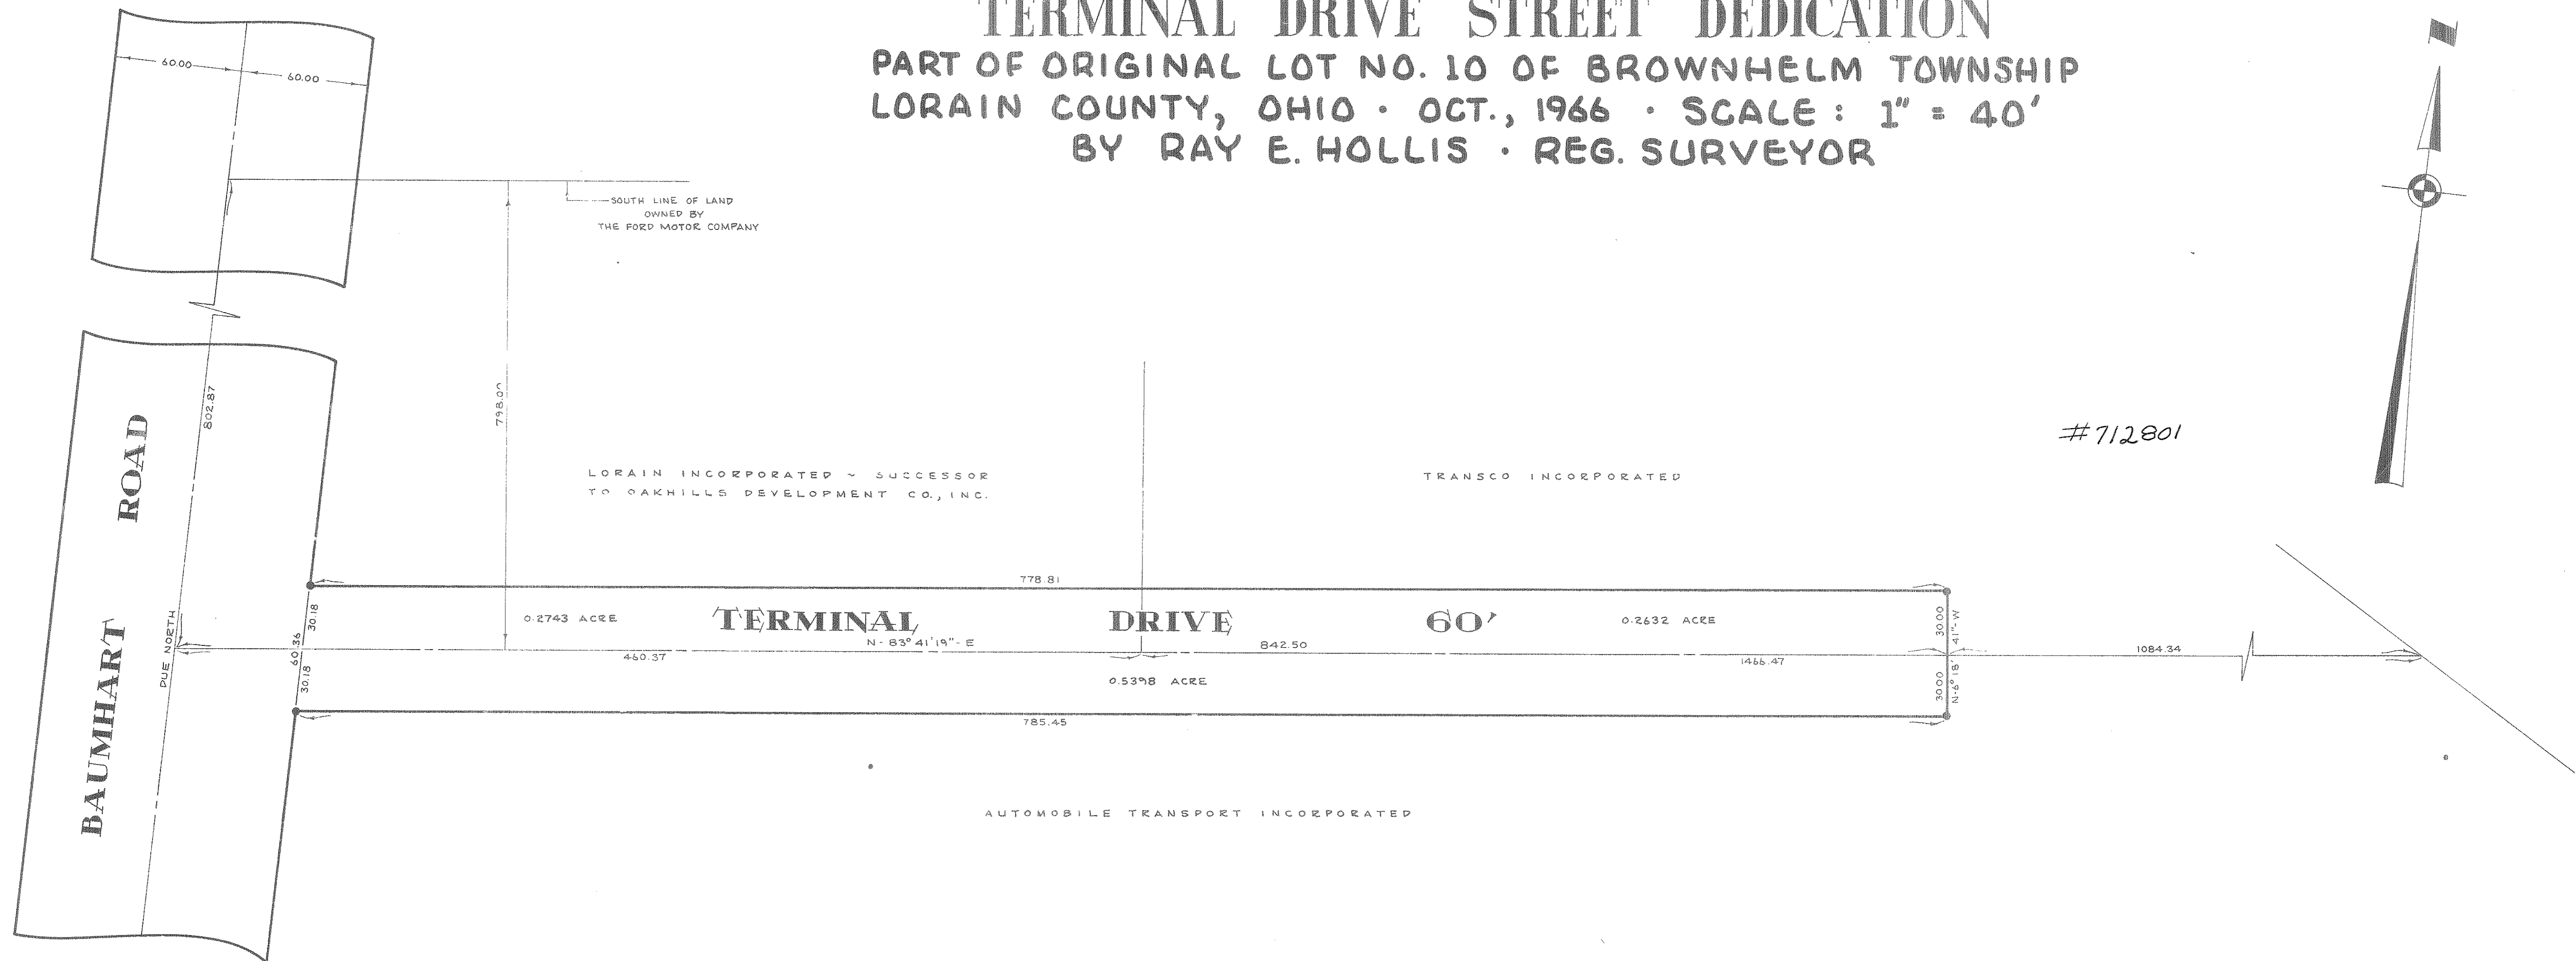

#712801

OWNER'S CERTIFICATE:
THIS IS TO CERTIFY THAT I, THE UNDERSIGNED, CARL M. ADAMS AS PRESIDENT OF LORAIN INCORPORATED, SUCCESSOR TO OAKHILLS DEVELOPMENT COMPANY AND OWNER OF LAND AS SHOWN HEREON, DO HEREBY ACCEPT THIS STREET DEDICATION PLAT OF TERMINAL DRIVE TO BE CORRECT AND DEDICATE TO PUBLIC USE SAID TERMINAL DRIVE AS SHOWN HEREON CONTAINING 0.2743 ACRE OF LAND.

Carl M. Adams
CARL M. ADAMS - PRESIDENT OF LORAIN INCORPORATED

OWNER'S CERTIFICATE:
THIS IS TO CERTIFY THAT I, THE UNDERSIGNED, STEVEN STANWICK AS EXECUTIVE VICE PRESIDENT OF TRANSCO INCORPORATED, OWNER OF LAND AS SHOWN HEREON, DO HEREBY ACCEPT THIS STREET DEDICATION PLAT OF TERMINAL DRIVE TO BE CORRECT AND DEDICATE TO PUBLIC USE SAID TERMINAL DRIVE AS SHOWN HEREON CONTAINING 0.2632 ACRE OF LAND.

Steven Stanwick
STEVEN STANWICK - EXEC. VICE PRESIDENT OF TRANSCO INCORPORATED

OWNER'S CERTIFICATE:
THIS IS TO CERTIFY THAT I, THE UNDERSIGNED, BRUCE MASSEY AS PRESIDENT OF AUTOMOBILE TRANSPORT INCORPORATED, OWNER OF LAND AS SHOWN HEREON, DO HEREBY ACCEPT THIS STREET DEDICATION PLAT OF TERMINAL DRIVE TO BE CORRECT AND DEDICATE TO PUBLIC USE SAID TERMINAL DRIVE AS SHOWN HEREON CONTAINING 0.5398 ACRE OF LAND.

Bruce Massey
BRUCE MASSEY - PRESIDENT OF AUTOMOBILE TRANSPORT INCORPORATED

THIS IS TO CERTIFY THAT THE LAND HEREIN CONTAINED IS COVERED BY PROPER CERTIFICATES OF TITLE AND THE DEDICATION IS HEREBY APPROVED AS TO FORM.

John J. Whitako
LORAIN CITY SOLICITOR

SURVEYOR'S CERTIFICATE:
THIS IS TO CERTIFY THAT AT THE REQUEST OF THE OWNERS, I HAVE SURVEYED AND PLATTED THIS STREET DEDICATION PLAT OF TERMINAL DRIVE CONTAINING 1.0773 ACRES IN ORIGINAL BROWNHHELM TOWNSHIP LOT NO. 10, LORAIN COUNTY, OHIO. AT ALL POINTS SO INDICATED IRON PIN MONUMENTS WERE EITHER FOUND OR SET. MEASUREMENTS SHOWN ARE IN FEET AND DECIMAL PARTS THEREOF. BEARINGS SHOWN ARE ASSUMED AND FOR THE PURPOSE OF DESCRIBING ANGLES ONLY. ALL OF WHICH I CERTIFY TO BE CORRECT.

Ray E. Hollis
REGISTERED SURVEYOR

COUNTY OF LORAIN } S.S.
STATE OF OHIO }
THIS IS TO CERTIFY THAT BEFORE ME, A NOTARY PUBLIC IN AND FOR SAID COUNTY AND STATE, DID PERSONALLY APPEAR CARL M. ADAMS AS PRESIDENT OF LORAIN INCORPORATED WHO ACKNOWLEDGED THAT HE DID SIGN THE FOREGOING STREET DEDICATION PLAT OF TERMINAL DRIVE AND THAT IT WAS HIS OWN FREE ACT AND DEED AND THE EXPRESSED WISHES OF LORAIN INCORPORATED, IN TESTIMONY WHEREOF I HAVE HEREBY UNTO SET MY HAND AND OFFICIAL SEAL THIS DAY OF October 1966.

Robert C. Berry
NOTARY PUBLIC.

COUNTY OF Wayne } S.S.
STATE OF Michigan }
THIS IS TO CERTIFY THAT BEFORE ME, A NOTARY PUBLIC IN AND FOR SAID COUNTY AND STATE DID PERSONALLY APPEAR STEVEN STANWICK AS EXECUTIVE VICE-PRESIDENT OF TRANSCO INCORPORATED WHO ACKNOWLEDGED THAT HE DID SIGN THE FOREGOING STREET DEDICATION PLAT OF TERMINAL DRIVE AND THAT IT WAS HIS OWN FREE ACT AND DEED AND THE EXPRESSED WISHES OF TRANSCO INCORPORATED, IN TESTIMONY WHEREOF I HAVE HEREBY UNTO SET MY HAND AND OFFICIAL SEAL THIS DAY OF October 1966.

Ray A. Repenta
NOTARY PUBLIC.

COUNTY OF Wayne } S.S.
STATE OF Michigan }
THIS IS TO CERTIFY THAT BEFORE ME, A NOTARY PUBLIC IN AND FOR SAID COUNTY AND STATE DID PERSONALLY APPEAR BRUCE MASSEY AS PRESIDENT OF AUTOMOBILE TRANSPORT INCORPORATED WHO ACKNOWLEDGED THAT HE DID SIGN THE FOREGOING STREET DEDICATION PLAT OF TERMINAL DRIVE AND THAT IT WAS HIS OWN FREE ACT AND DEED AND THE EXPRESSED WISHES OF AUTOMOBILE TRANSPORT INCORPORATED, IN TESTIMONY WHEREOF I HAVE HEREBY UNTO SET MY HAND AND OFFICIAL SEAL THIS DAY OF October 1966.

Edward J. Lashin
NOTARY PUBLIC.

THIS IS TO CERTIFY THAT THE FOREGOING STREET DEDICATION PLAT OF TERMINAL DRIVE WAS APPROVED AND ACCEPTED BY THE PLANNING COMMISSION OF THE CITY OF LORAIN.

John J. Whitako
DATE: Sept 12 1966
CHAIRMAN

THIS IS TO CERTIFY THAT THE FOREGOING STREET DEDICATION PLAT OF TERMINAL DRIVE WAS ACCEPTED BY THE COUNCIL OF THE CITY OF LORAIN BY ORDINANCE NO. 182-66 PASSED THIS 11th DAY OF October 1966.

Frank J. Pace
CLERK OF COUNCIL

ENGINEER'S CERTIFICATE:
THIS IS TO CERTIFY THAT I HAVE EXAMINED THE FOREGOING STREET DEDICATION PLAT OF TERMINAL DRIVE AND FIND MONUMENTS SET SUFFICIENT TO DEFINE THE STREET AS SHOWN HEREON.

Charles P. Wayne
LORAIN CITY ENGINEER

MY COMMISSION EXPIRES _____

MY COMMISSION EXPIRES _____

MY COMMISSION EXPIRES _____

AS A CONDITION ON ACCEPTANCE BY THE CITY OF LORAIN, OWNERS OF LAND ON THIS PLAT ARE FOREVER PROHIBITED FROM PLANTING TREES AND SHRUBS IN ANY PART OF THE STREET AS SHOWN HEREON.

#712801

RECEIVED FOR RECORD
AT 8:01 AM
AUG 15 1967
RECORDED IN LORAIN COUNTY RECORDS
Plat Vol. 25 Page 2
LORAIN COUNTY RECORDER

TRANSFERRED
AUG 15 1967
Joseph M. ...
ADDITIONAL