

VACATION PLAT OF PART OF THE R. LINDSEY SUBDIVISION #1

PART OF O.L. 106 RUSSIA TOWNSHIP


LORAIN COUNTY, OHIO

SCALE: 1"=50'
JAMES H. SCHMIDT

MAY 1967
REGISTERED SURVEYOR

JAMES THOMAS & CLEMMIE ABRAMS DV 632, P.130

715810

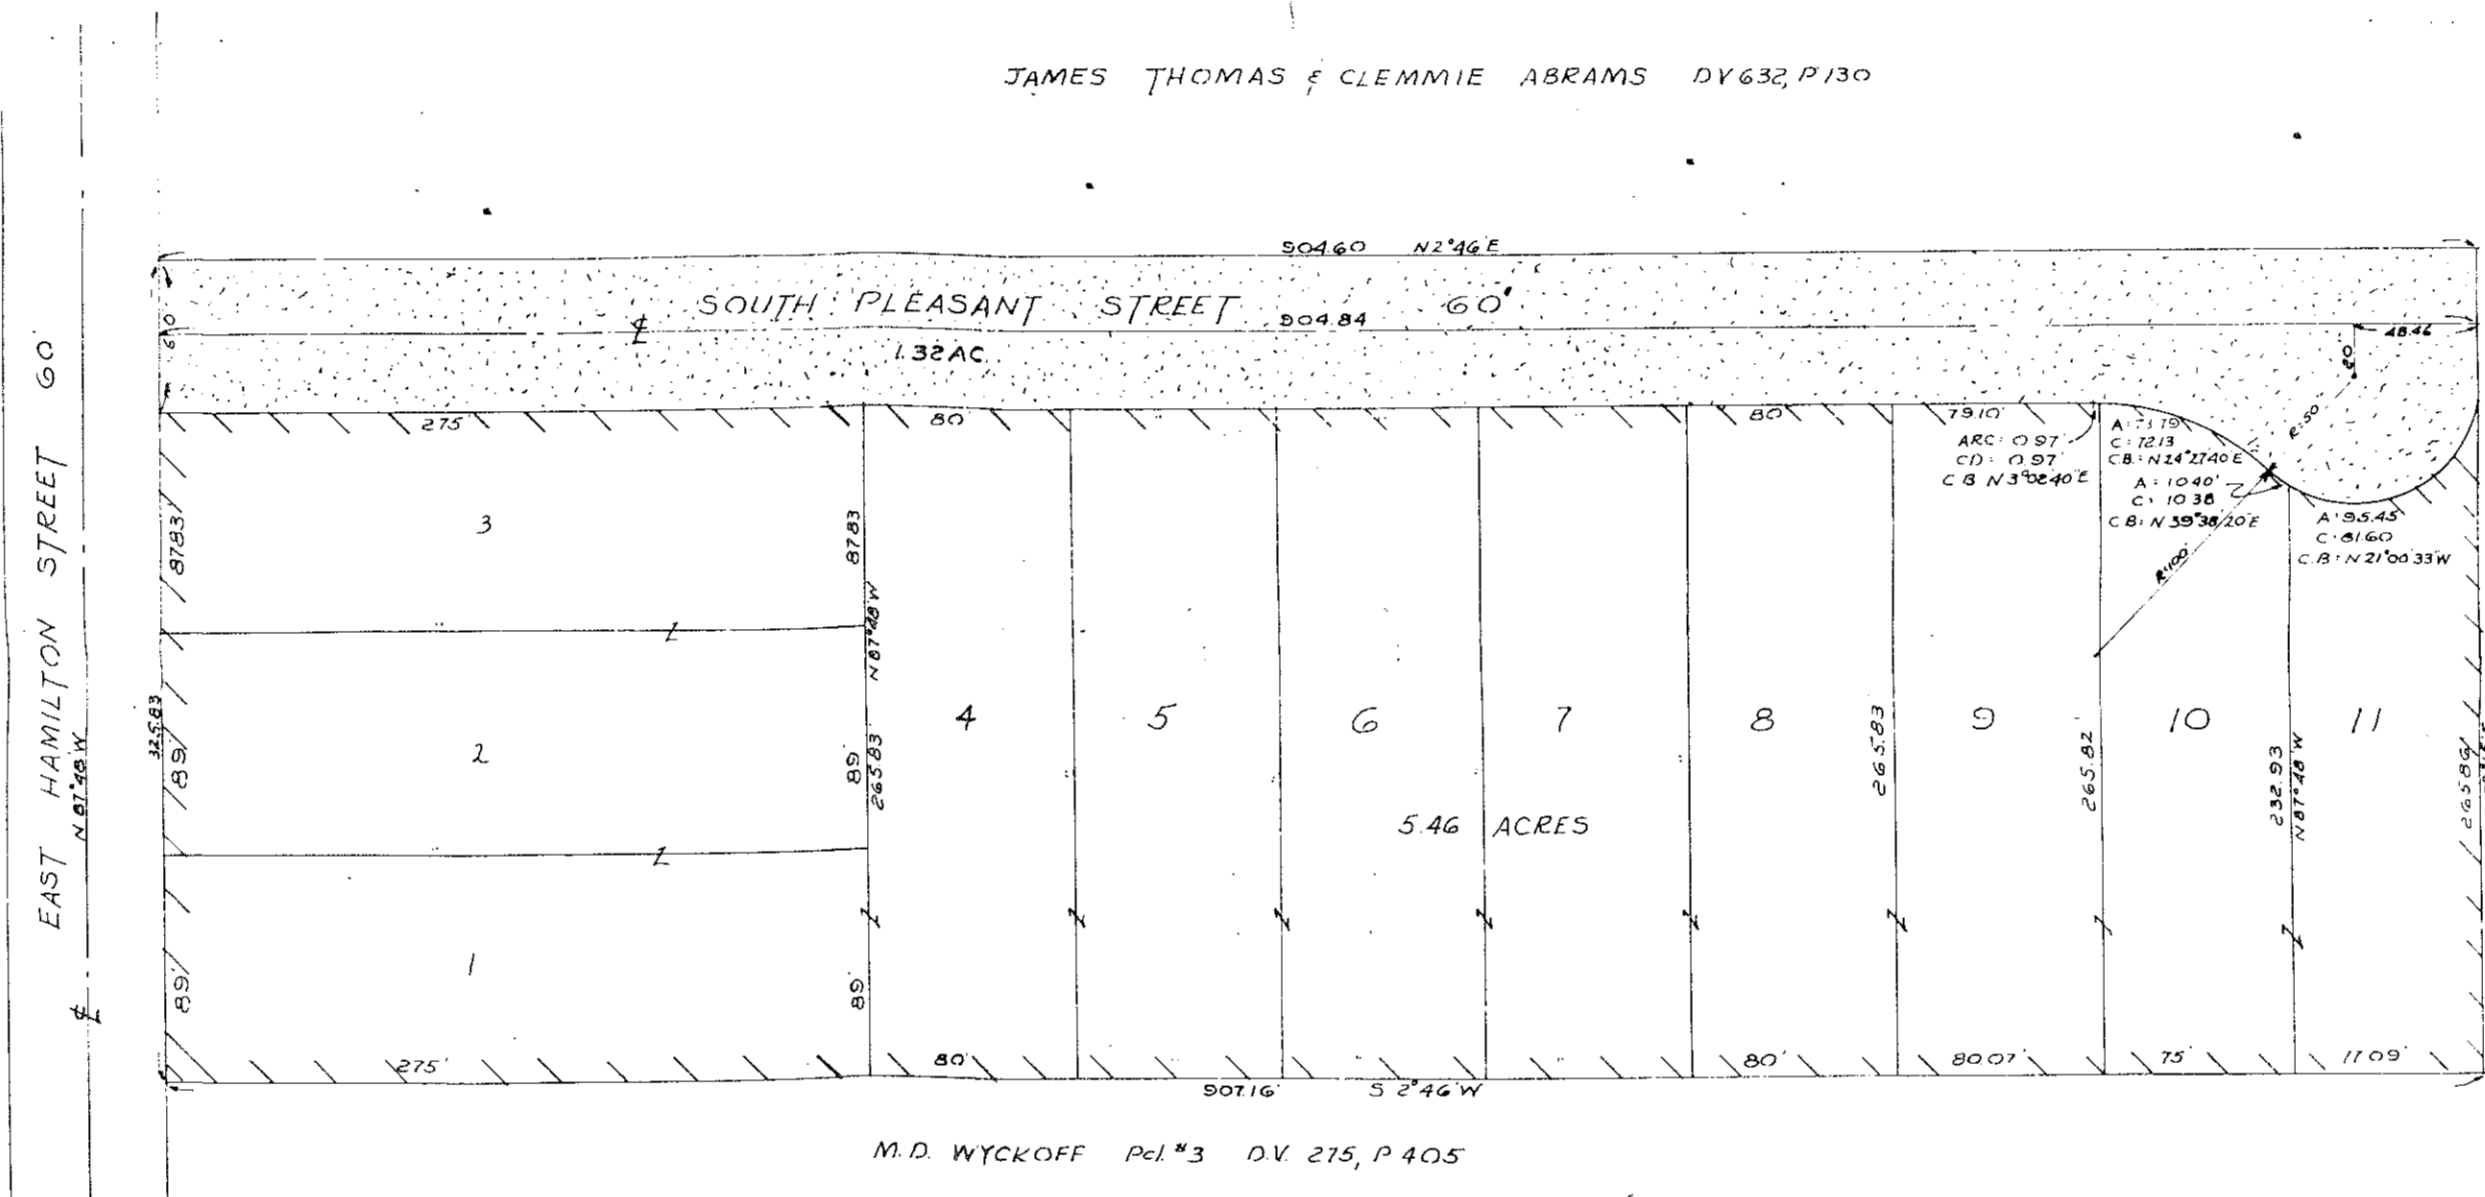

 INDICATES SOUTH PLEASANT STREET TO BE VACATED CONTAINING 1.32 AC
 5/1 THROUGH 11 INCLUSIVE 5.46 AC

SURVEYORS CERTIFICATE
 THIS IS TO CERTIFY THAT AT THE REQUEST OF
 THE OWNER I HAVE PREPARED THIS VACATION PLAT
 OF THE R. LINDSEY SUBDIVISION #1 FROM THE ORIGINAL
 PLAT AS RECORDED IN VOLUME 21, PAGE 20 OF LORAIN
 COUNTY RECORDS OF PLATS. THE AREAS TO BE VACATED
 ARE SUBLOTS 1 THRU 11 INCLUSIVE AND SOUTH PLEASANT STREET
 FROM THE NORTH LINE OF EAST HAMILTON STREET, NORTHERLY
 TO THE NORTH LINE OF THE SUBDIVISION.
 ALL OF WHICH I CERTIFY TO BE CORRECT.

OCT 6 1967
 Received for Record
 M. D. WYCKOFF
 VOL. 353
 PAGE 511
 Lorain County Recorder

RECEIVED FOR RECORD
 AT 8:00 A.M.
 OCT 6 - 1967
 RECORDED IN LORAIN
 COUNTY RECORDS
 Vol. 353 Page 511
 LEONA C. MITCHELL
 Lorain County Recorder

James H. Schmidt
 REGISTERED SURVEYOR #4046

25/5 EXHIBIT A

MICRO FILM ROLL NO. 528