


K. A. & INGRID E. BEAL

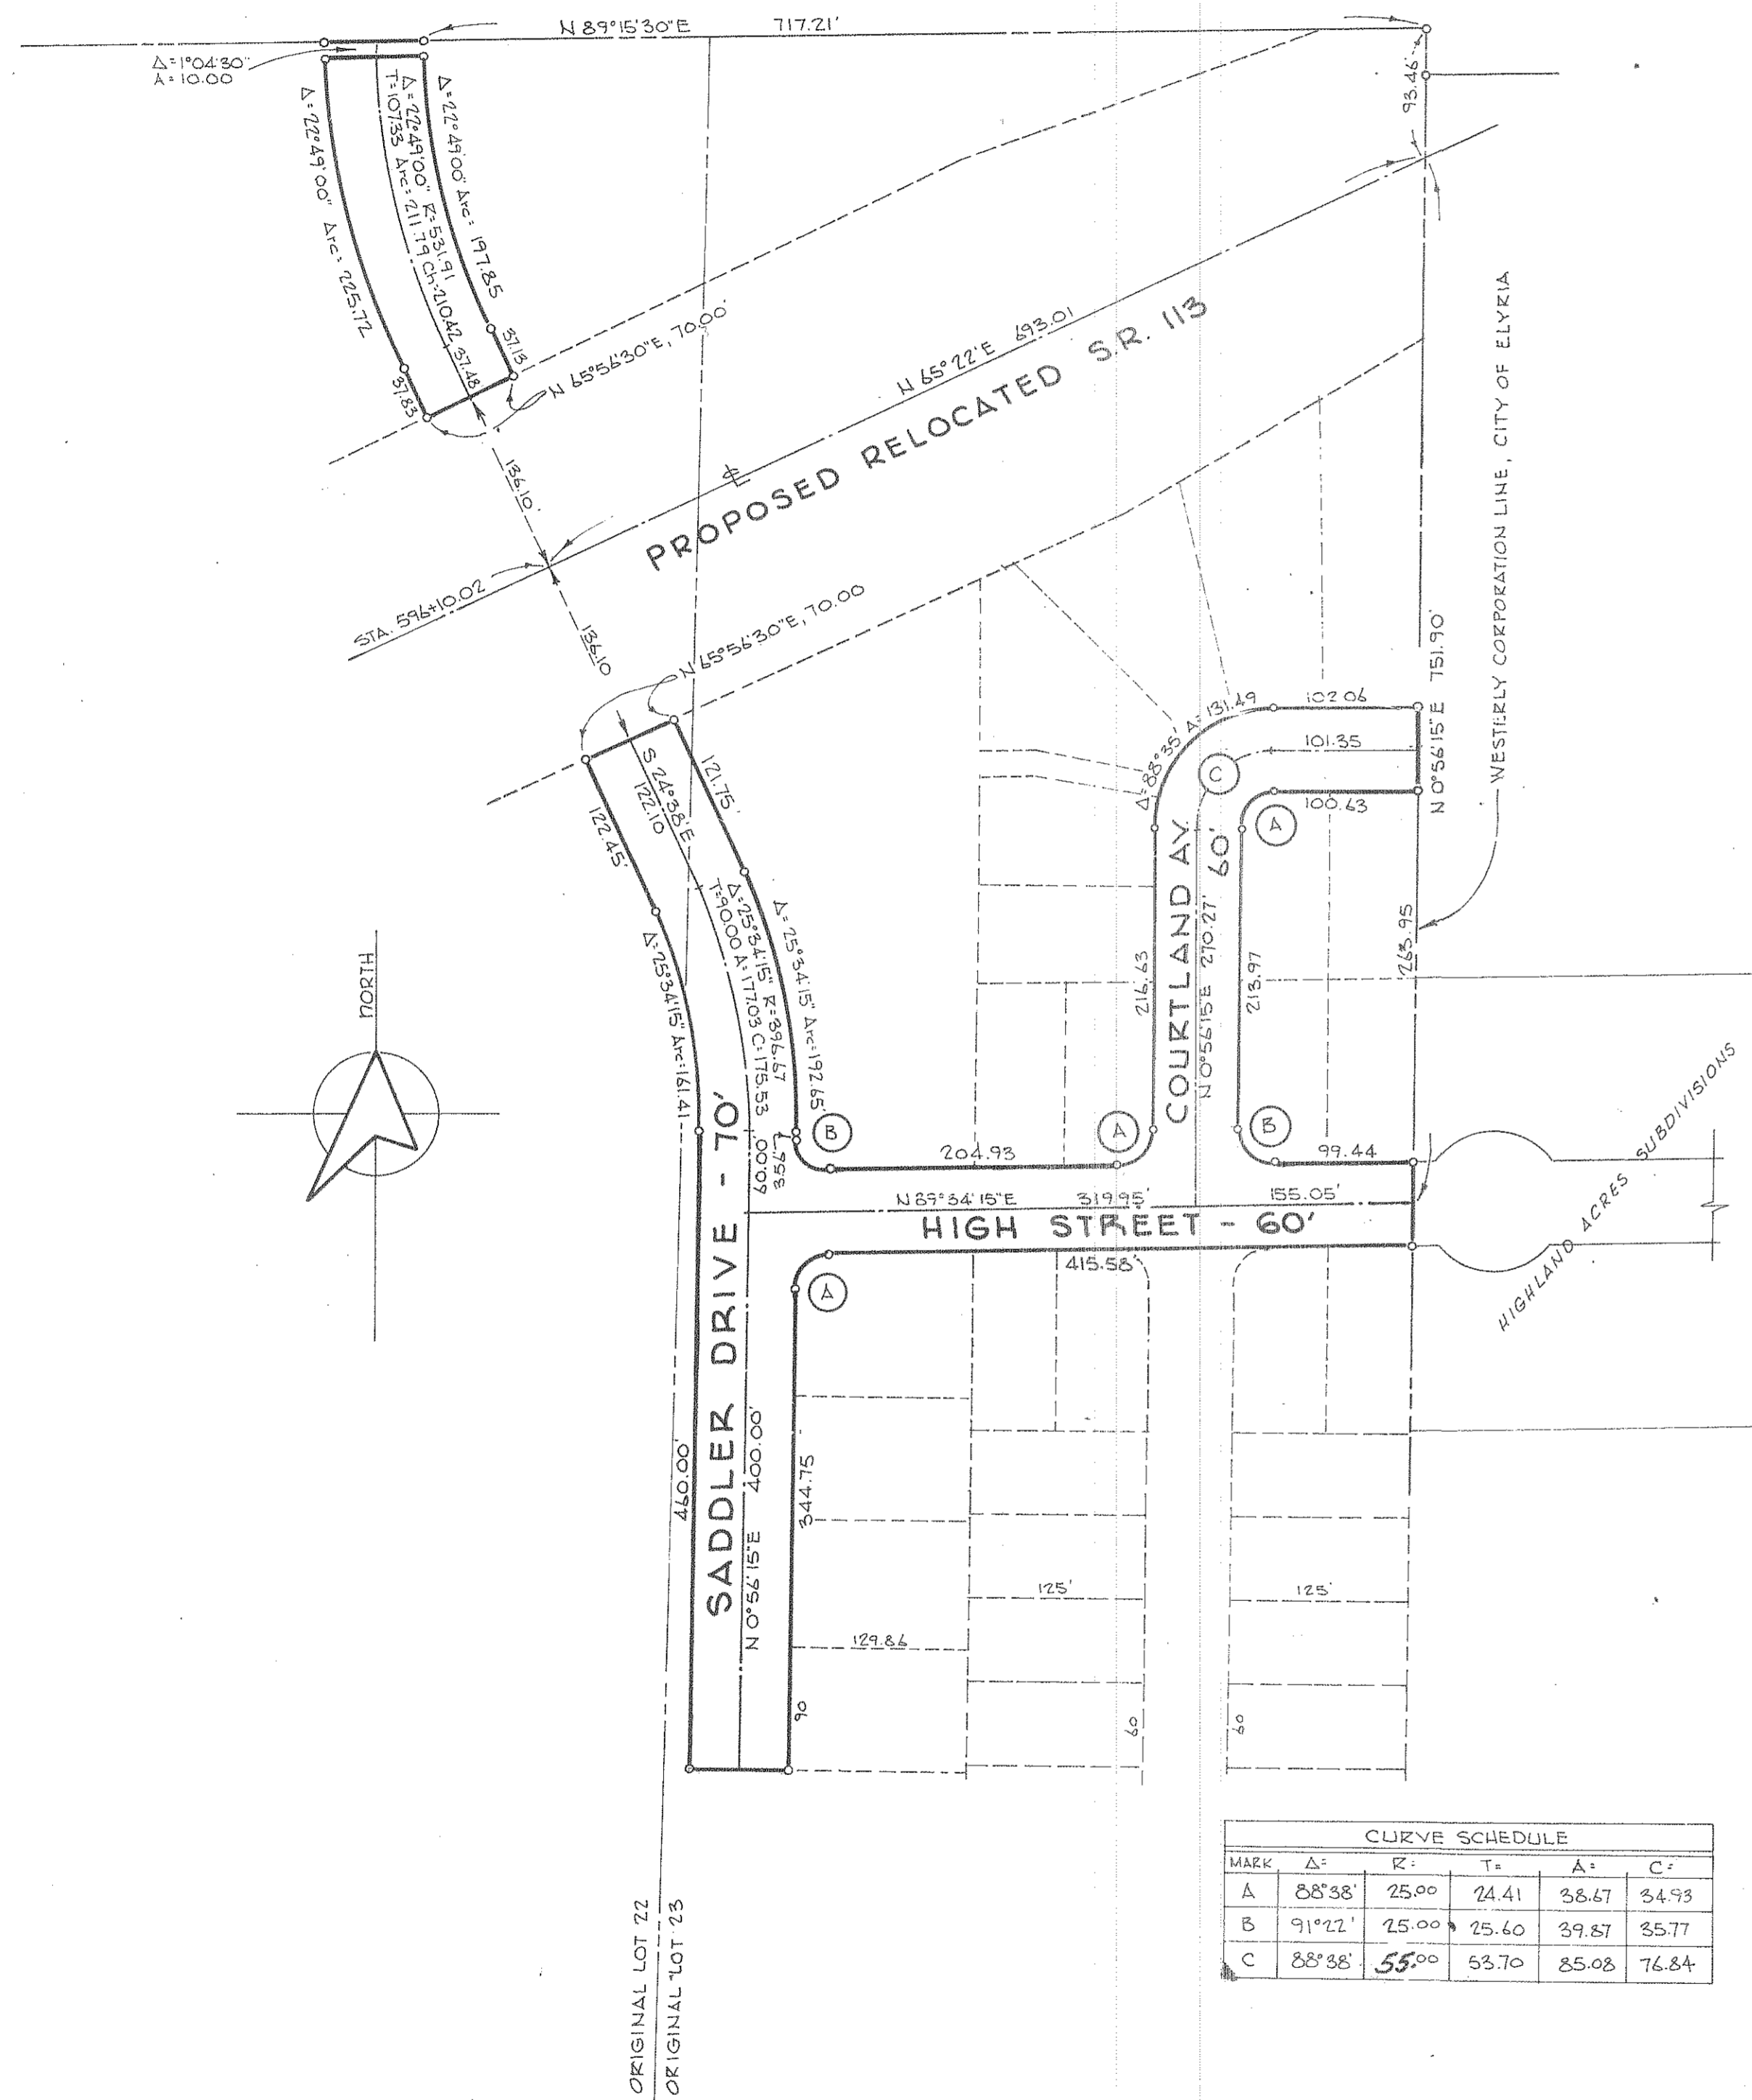

SURVEYOR'S CERTIFICATE:

THIS IS TO CERTIFY THAT AT THE REQUEST OF THE OWNER, I HAVE SURVEYED AND PLATTED R. G. LLOYD SUBDIVISION STREET DEDICATION AS SHOWN HEREON, EMBRACING 2.8517 ACRES OF ORIGINAL LOTS 22 AND 23 OF ELYRIA TOWNSHIP, OF WHICH 0.5698 ACRES LIES IN ORIGINAL LOT 22 AND 2.2819 ACRES LIES IN ORIGINAL LOT 23. AT ALL POINTS INDICATED THIS, -O- IRON PIN MONUMENTS SHALL BE SET UPON COMPLETION OF FINAL GRADING. MEASUREMENTS SHOWN ARE IN FEET AND DECIMAL PARTS THEREOF. BEARINGS USED ARE ASSUMED AND FOR PURPOSES OF DESCRIBING ANGLES ONLY. ALL OF WHICH I CERTIFY TO BE CORRECT.

Michael Hedera
REGISTERED SURVEYOR 4712

OWNER'S CERTIFICATE:

THIS IS TO CERTIFY THAT WE, THE UNDERSIGNED OWNERS OF LANDS EMBRACED WITHIN THIS FOREGOING PLAT OF R. G. LLOYD SUBDIVISION STREET DEDICATION, HEREBY ACCEPT THE SAME TO BE CORRECT AND DEDICATE TO PUBLIC USE ALL STREETS AND DRIVES AS SHOWN HEREON, HOWEVER RESERVING THE RIGHT TO GRANT CONSENT TO ALL UTILITIES.

Robert G. Lloyd ROBERT G. LLOYD
Howard M. Saddler HOWARD M. SADDLER
Raymond L. Shilling RAYMOND L. SHILLING
OWNERS

COUNTY OF LORAIN } SS:
STATE OF OHIO }

THIS IS TO CERTIFY THAT BEFORE ME, A NOTARY PUBLIC IN AND FOR SAID COUNTY AND STATE, DID PERSONALLY APPEAR THE ABOVE SIGNED OWNERS OF LANDS EMBRACED BY THIS FOREGOING PLAT, AND THAT THEY DID ACKNOWLEDGE THE SIGNING OF THIS PLAT TO BE THEIR OWN FREE ACT AND DEED. IN TESTIMONY WHEREOF I HAVE HEREUNTO SET MY HAND AND OFFICIAL SEAL THIS 17th DAY OF May, 1967.

MY COMMISSION EXPIRES January 11, 1970
Marjorie V. Hoffert
NOTARY PUBLIC

ELYRIA CITY PLANNING COMMISSION:

THIS IS TO CERTIFY THAT THIS FOREGOING PLAT OF R. G. LLOYD SUBDIVISION STREET DEDICATION IS APPROVED AND ACCEPTED THIS 1st DAY OF June, 1967 BY THE PLANNING COMMISSION OF THE CITY OF ELYRIA, OHIO.

Leonard P. Rechin LEONARD P. RECHIN CHAIRMAN
Mildred Kratzer MILDRED KRATZER SECRETARY

COUNTY AUDITOR:

RECEIVED FOR TRANSFER THIS _____ DAY OF _____ 1967.
TRANSFERRED _____ 1967.
FEE OF \$ _____ PAID

LORAIN COUNTY AUDITOR

COUNTY RECORDER

RECEIVED FOR RECORD THIS _____ DAY OF _____ 1967
AT _____ O'CLOCK _____ M. RECORDED ON _____
1967 IN VOLUME _____ PAGE _____ OF LORAIN COUNTY
PLAT RECORDS.

LORAIN COUNTY RECORDER

R. G. LLOYD SUBDIVISION
STREET DEDICATION PLAT

PARTS OF ORIGINAL LOTS 22 & 23
OF ELYRIA TOWNSHIP, LORAIN
COUNTY, OHIO - APRIL, 1967

SCALE, 1"=100'

By Michael G. Hura, Reg. Surveyor

TRANSFERRED

OCT 18 1967

Joseph J. Mitchell
AUDITOR

RECEIVED FOR RECORD

AT 3:45 P.M.

OCT 19 1967

RECORDED IN LORAIN
COUNTY RECORDS
Vol. 415 Page 2
Lessa B. Mitchell
Lorain County Recorder