

SHERWOOD FOREST NO. 1

PART OF O.L. 23, 24, 26 EAST OF BLACK RIVER ELYRIA TWP.
 CITY OF ELYRIA LORAIN COUNTY OHIO
 JAMES H. SCHMIDT REGISTERED SURVEYOR #4846 SCALE: 1"=50' NOV. 1966

SURVEYOR'S CERTIFICATE
 This is to certify that at the instance of the owner I have surveyed and plotted Sherwood Forest No. 1 as shown hereon containing 0.36 acres in O.L. 23 4.12 acres in O.L. 24 12.32 acres in O.L. 26, East of Black River, Elyria Twp., City of Elyria, County of Lorain, State of Ohio. Measurements shown are in feet and decimal parts thereof. Bearings used are assumed and for the purpose of describing angles only. All of which I certify to be correct.

ACRES IN LOTS 12.26 ACRES IN STREETS 4.54

James H. Schmidt
 REGISTERED SURVEYOR #4846

PLANNING COMMISSION
 This is to certify that I have examined this foregoing plat of Sherwood Forest No. 1 and the same is hereby approved this 17 day of November 1966, by the Planning Commission of the City of Elyria.

Leonard R. Pichini PRESIDENT
Melamed C. Kratzger SECRETARY

This is to certify that the improvements in the streets shown hereon have been constructed in accordance with the specifications of the City of Elyria and that such streets are in good repair on this 17 day of November 1966.

R. E. Kinadee
 CITY ENGINEER

OWNERS CERTIFICATE
 This is to certify that the J & H LAND CO., as represented by the herein signed president and vice president have examined the foregoing plat of Sherwood Forest No. 1 and hereby accept the same to be correct and dedicate forever to public use and the streets as shown hereon.

H. H. Meister pro.
 H.H. MEISTER, PRESIDENT
John Sarnovsky Vice President
 JOHN SARNOVSKY, VICE PRESIDENT
 COUNTY OF LORAIN
 STATE OF OHIO

This is to certify that before me, a Notary Public in and for said county and state, did personally appear the J & H LAND CO., as represented by the herein signed president and vice president who acknowledged the signing of this plat to be their own free act and deed. In testimony whereof I have hereunto set my hand and official seal on this 17 day of November 1966.

LaVaughn Cope
 NOTARY PUBLIC

CITY COUNCIL
 This is to certify that the plat of Sherwood Forest No. 1 was approved by the Council of the City of Elyria, State of Ohio and the dedication of the streets as shown were accepted by Ordinance No. 192 passed July 9 1966.

James P. Brown
 COUNCIL CLERK
John Sarnovsky
 MAYOR

MORTGAGEES CERTIFICATE
 The undersigned mortgagee does hereby consent to the within plat and the dedication of the streets shown therein.

H & J DEVELOPMENT CORP. TRUSTEE
John Sarnovsky pro.
 H.H. MEISTER, PRESIDENT
John Sarnovsky pro.
 JOHN SARNOVSKY, VICE PRES.

ENGINEERS CERTIFICATE
 This is to certify that I have examined the foregoing plat of Sherwood Forest No. 1 and find the monuments indicated are sufficient to define the streets as shown hereon in compliance with the City of Elyria requirements and hereby approve the same.

R. E. Kinadee NOVEMBER 23, 1966
 CITY ENGINEER


MORTGAGEES CERTIFICATE
 The undersigned mortgagee does hereby consent to the within plat and the dedication of the streets shown therein.

THE NORTHERN SAVINGS & LOAN CO.
Eugene Hubbard PRESIDENT
Neal Hubbard SECRETARY

COUNTY OF LORAIN SS:
 STATE OF OHIO

This is to certify that before me, a Notary Public in and for said county and state did personally appear, THE NORTHERN SAVINGS & LOAN CO., as represented by the herein signed President and Secretary who acknowledged the signing of this plat to be their own free act and deed and the free act and deed of THE NORTHERN SAVINGS & LOAN CO. in testimony whereof I have hereunto set my hand and official seal this 27th day of July 1967.

John M. Brady
 NOTARY PUBLIC

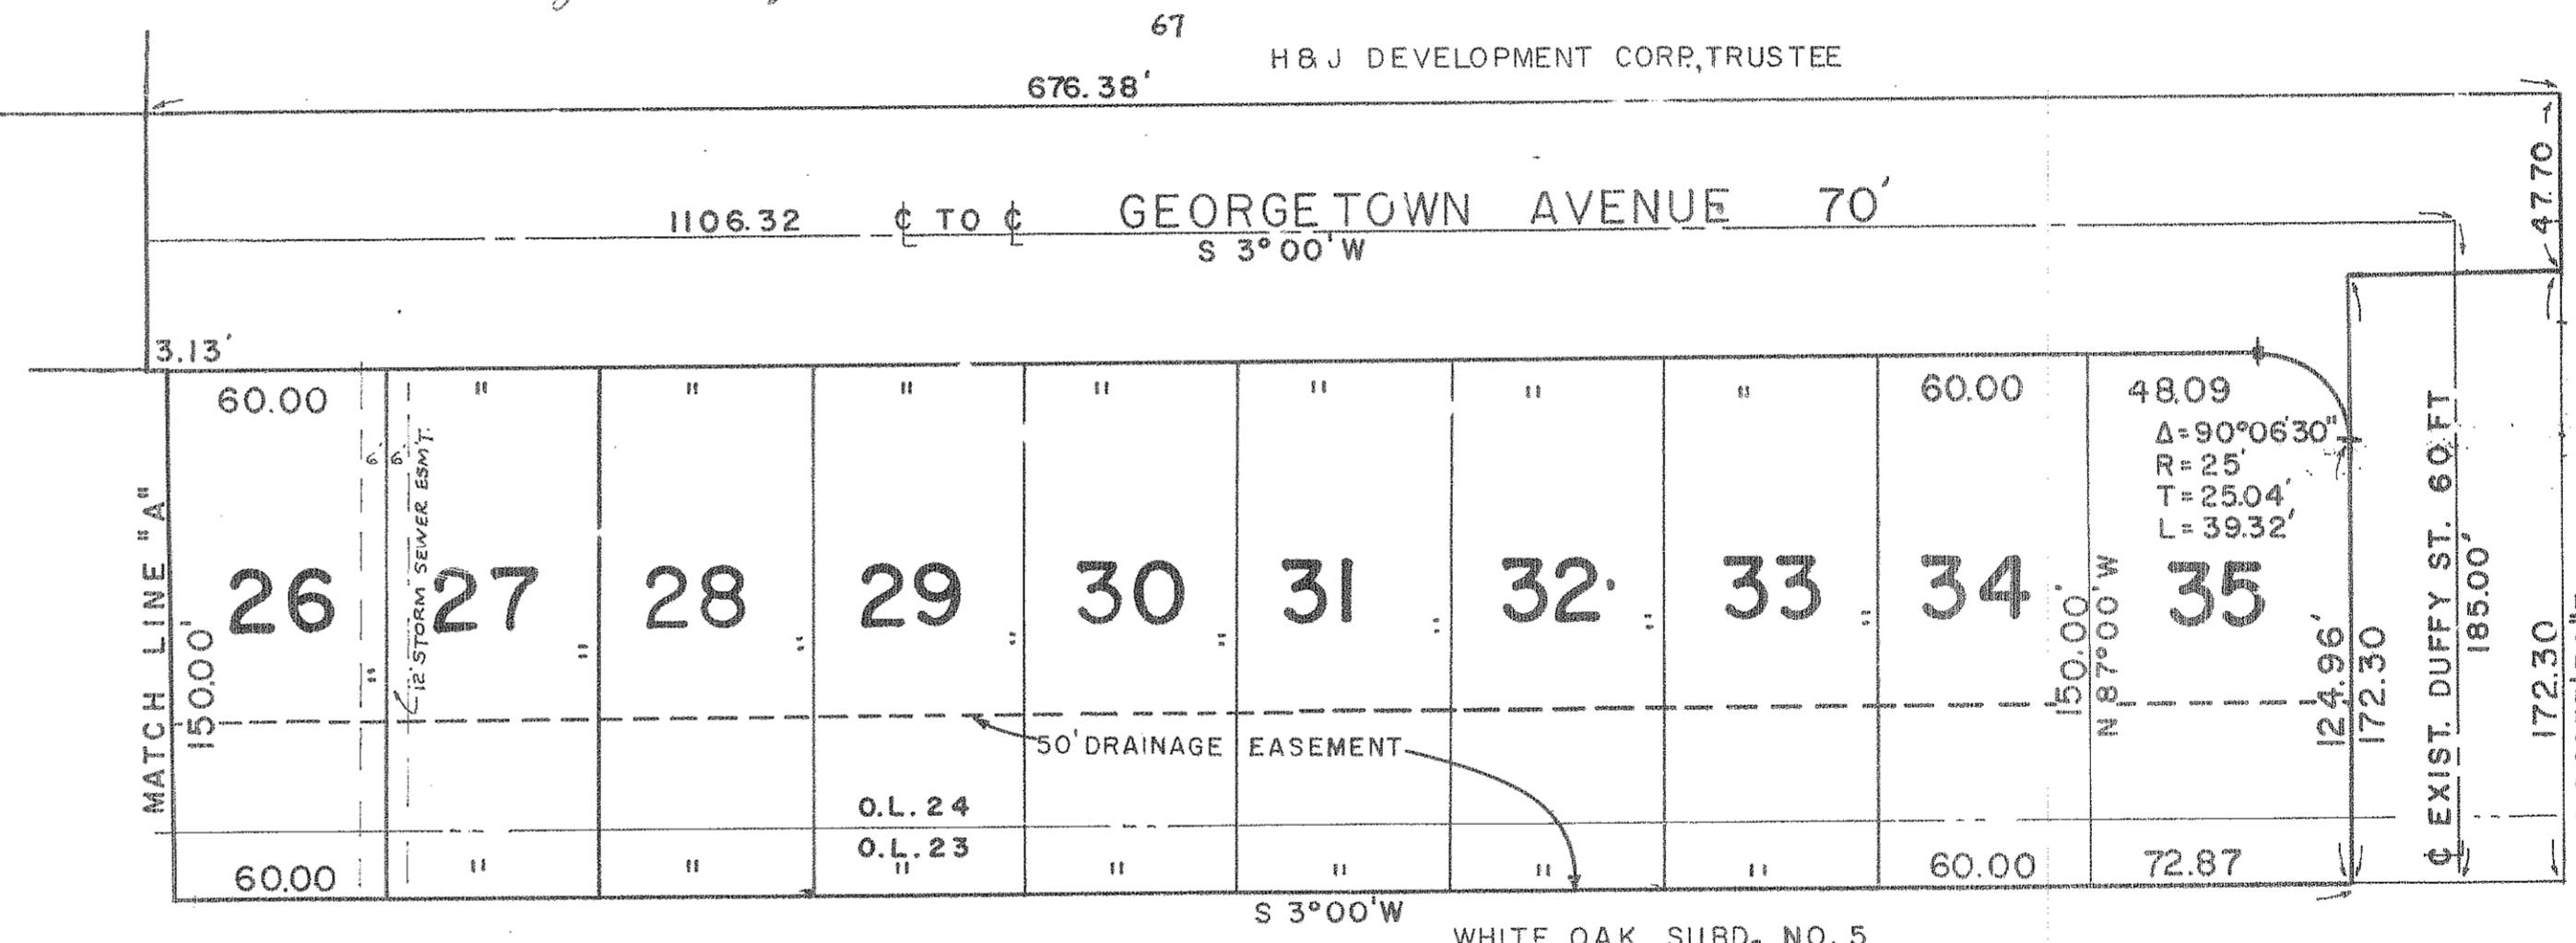


COUNTY OF LORAIN SS:
 STATE OF OHIO

This is to certify that before me, a notary public in and for said county and state, did personally appear H & J DEVELOPMENT CORP. TRUSTEE, as represented by the herein signed President and Vice President, who acknowledged the signing of this plat to be their own free act and the free act and deed of H & J DEVELOPMENT CORP. TRUSTEE. In testimony whereof I have hereunto set my hand and official seal this 31st day of July 1967.

William James Reduto
 NOTARY PUBLIC

My Commission expires 12/31/1967

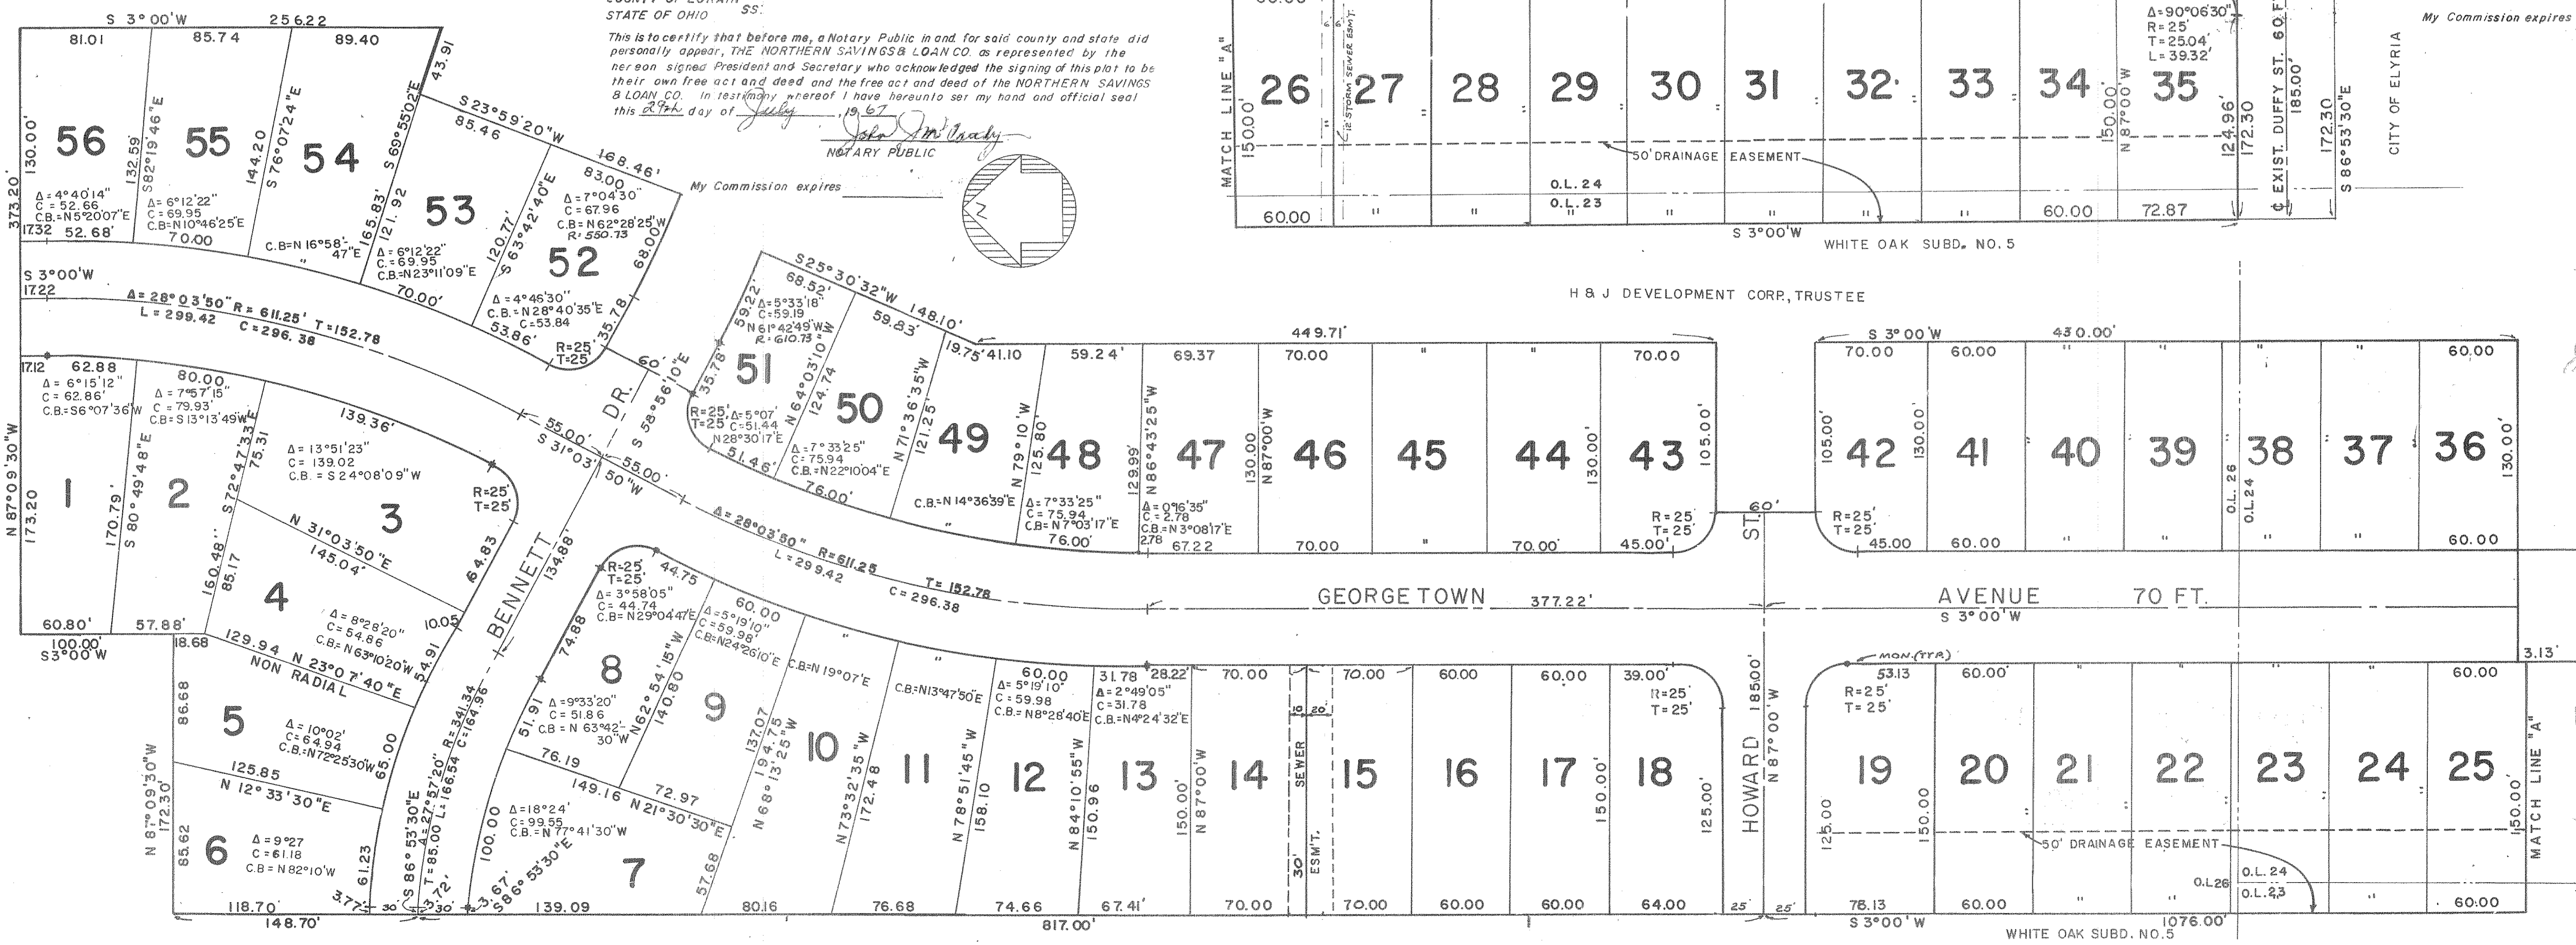

TRANSFER
 OCT 23 1967
Joseph Mitchell
 AUDITOR

REQUIRED FOR RECORD
 AT 4:55 PM
 OCT 24 1967
 COUNTY RECORDS
 VOL 80
 P 10
 ETTA B. MITCHELL
 Lorain County Recorder