


KEYSTONE GARDENS

VILLAGE OF LAGRANGE, LORAIN CO. OHIO

SCALE 1" = 60' AUG. 3, 1968 BY ARNOLD F. KOEPP REG. SURVEYOR

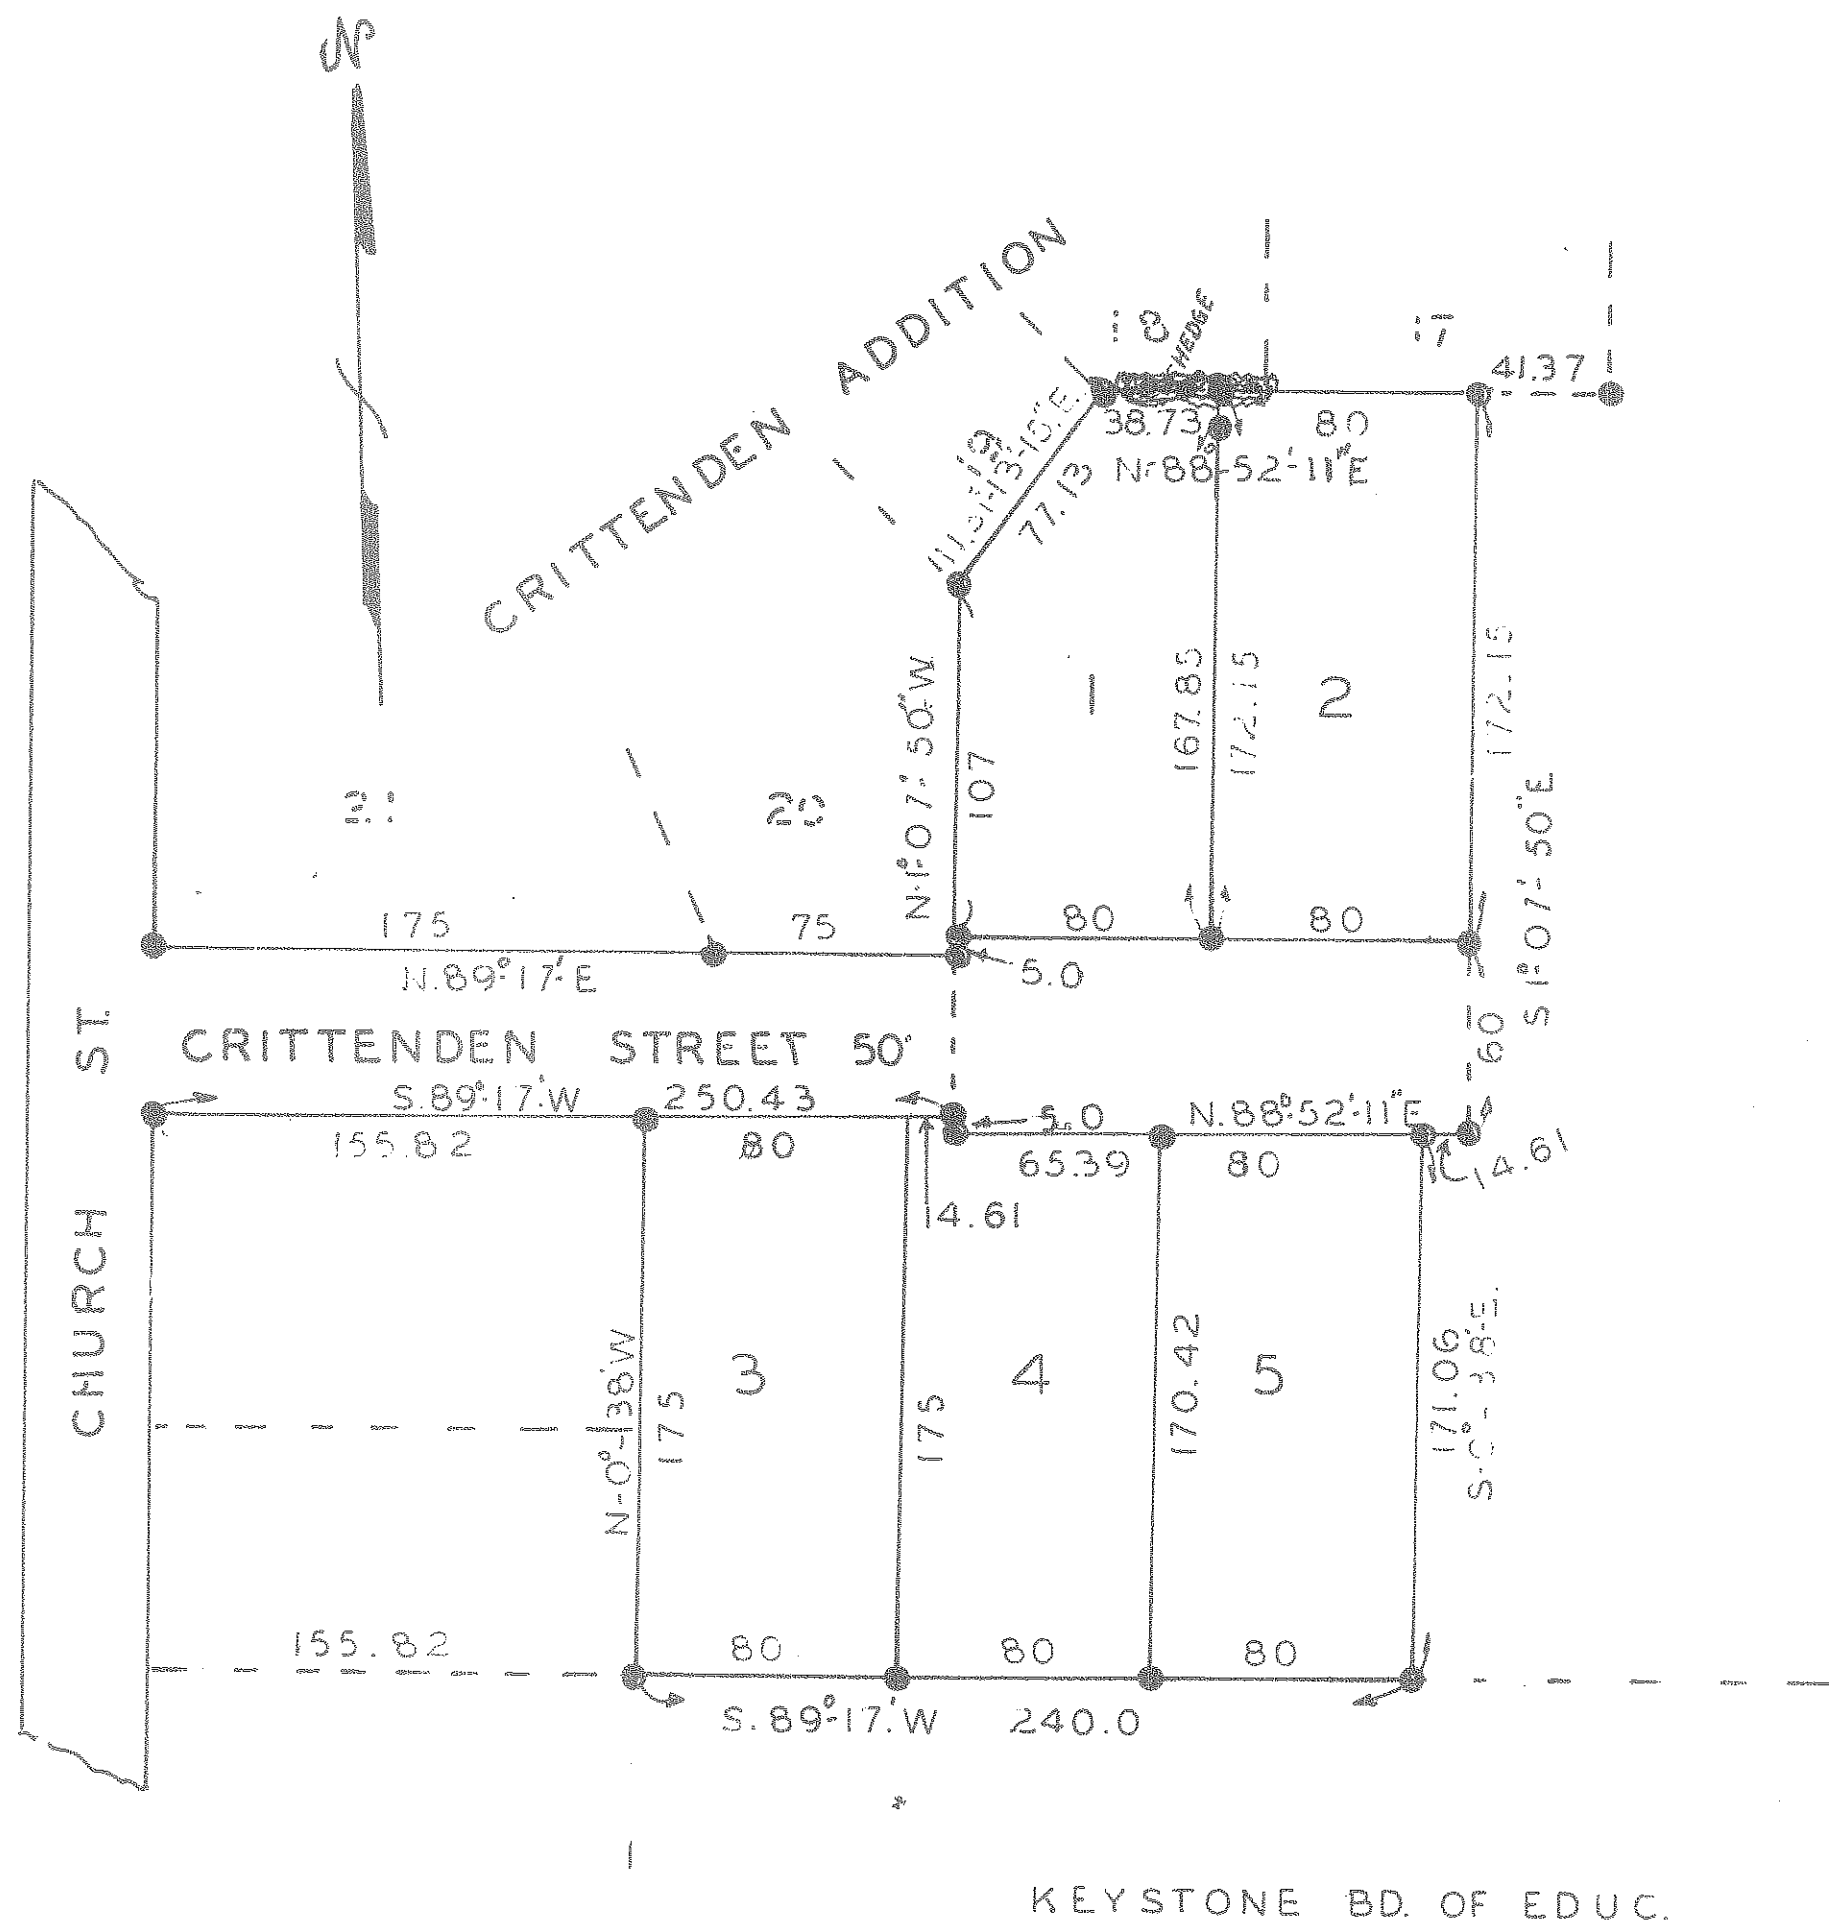

KEYSTONE BD. OF EDUC.

SURVEYORS CERTIFICATE:

THIS IS TO CERTIFY THAT AT THE REQUEST OF THE OWNERS, I HAVE SURVEYED AND PLATTED THE ABOVE PLAT. SAID PLAT IS SITUATED IN THE VILLAGE OF LAGRANGE, TWP. OF LAGRANGE, CO. OF LORAIN, AND STATE OF OHIO, AND BEING PART OF O.L. 46, AND CONTAINING ABOUT 1.771 AC. OF WHICH ABOUT 0.22 AC. IS FOR STREET PURPOSES. IRON PINS WERE FOUND OR SET AT ALL POINTS MARKED THUS \odot DISTANCES ARE SHOWN IN FEET AND DECIMAL PARTS THEREOF. ALL OF WHICH I CERTIFY TO BE CORRECT.

Arnold F. Koepf REGISTERED SURVEYOR NO. 4306

OWNERS CERTIFICATE:

THIS IS TO CERTIFY THAT THE OWNERS, OF LANDS CONTAINED WITHIN THIS PLAT, HEREBY ACCEPT THE SAME TO BE CORRECT AND DEDICATE FOR PUBLIC USE THE STREET, AS SHOWN HEREON.

Wald n. Dill OWNERS
Erma R. Dill

PLANNING COMMISSION

THE ABOVE PLAT IS HEREBY APPROVED BY THE PLANNING COMMISSION OF THE VILLAGE OF LAGRANGE ON THIS 27 DAY OF August 1968

Harvey Grabowetter CHAIRMAN
Dwight L. Smith SECRETARY

VILLAGE ENGINEER

THIS IS TO CERTIFY THAT I HAVE EXAMINED THE ABOVE PLAT, AND FIND THAT SUFFICIENT MONUMENTS HAVE BEEN SET.

Monis C. Wall
VILLAGE ENGINEER

STATE OF OHIO
LORAIN CO. SS.

BEFORE ME, A NOTARY PUBLIC IN AND FOR SAID COUNTY AND STATE, PERSONALLY APPEARED WARD & ERMA DILL, HUSBAND & WIFE, WHO ACKNOWLEDGED THE SIGNING OF THIS PLAT TO BE THEIR FREE ACT AND DEED. IN WITNESS WHEREOF, I HAVE HEREUNTO SET MY HAND AND OFFICIAL SEAL AT Lagrange, OHIO THIS 12 DAY OF Aug. 1968

Norman J. Rabrig NOTARY PUBLIC
ALBANY, OHIO, Notary Public
My Commission Expires May 21, 1973

THIS IS TO CERTIFY THAT THE ABOVE PLAT HAS BEEN ACCEPTED FOR RECORDING PURPOSES ONLY, BY THE COUNCIL OF LAGRANGE VILLAGE, LORAIN CO., OHIO BY Resolution NO. 327 PASSED September 11, 1968

Sharon L. Smith CLERK OF COUNCIL
Ray Grabowetter MAYOR

TRANSFERRED
IN COMPLIANCE WITH SEC. 119.02
OHIO REV. CODE

SEP 23 1968

Joseph Mitchell
RECORDS

RECEIVED FOR TRANSFER _____

RECEIVED FOR RECORDING _____

RECEIVED FOR RECORD
AT 8:01 a.m.
SEP 24 1968
RECORDED IN LORAIN
COUNTY RECORDS
Plat Vol 25 Page 34
LEOTA B. MITCHELL
Lorain County Recorder
438