

SURVEYOR'S CERTIFICATE

THIS IS TO CERTIFY THAT AT THE REQUEST OF THE OWNERS, MALCOLM K. MATHESON AND NORMA J. MATHESON, I HAVE SURVEYED AND PLATTED FOREST HILL SUBDIVISION NUMBER FIVE AS SHOWN HEREBY AND CONTAINING 6.9415 ACRES OF LAND IN ORIGINAL LOT NUMBER 7, TRACT NUMBER 2 OF BLACK RIVER TOWNSHIP, NOW IN THE CITY OF LORAIN, COUNTY OF LORAIN AND STATE OF OHIO.

AT ALL POINTS SO INDICATED — FROM PIV POINTS WERE FOUND OR SET.

MEASUREMENTS SHOWN ARE IN FEET AND DECIMAL PARTS THEREOF. BEARINGS SHOWN ARE FOR THE PURPOSE OF DESCRIBING ANGLES ONLY. ALL OF WHICH I CERTIFY TO BE CORRECT.

ACREAGE IN STREETS = 1.2242
 ACREAGE IN LOTS = 5.7173
 TOTAL ACREAGE = 6.9415

William B. Pearson
 REGISTERED SURVEYOR

OWNER'S CERTIFICATE

THIS IS TO CERTIFY THAT WE, MALCOLM K. MATHESON AND NORMA J. MATHESON, AS OWNERS OF THE LAND CONTAINED IN FOREST HILL SUBDIVISION NUMBER FIVE DO HEREBY ACCEPT THE FOREGOING PLAT TO BE CORRECT AND DEDICATE TO PUBLIC USE MARSHALL AVENUE AND FAIRWAY DRIVE AS SHOWN HEREBY. PERPETUAL UTILITY EASEMENTS ARE GRANTED AS SHOWN HEREBY.

Malcolm K. Matheson
 OWNER

Norma J. Matheson
 OWNER

COUNTY OF LORAIN } S.S.
STATE OF OHIO

THIS IS TO CERTIFY THAT BEFORE ME A NOTARY PUBLIC IN AND FOR SAID COUNTY AND STATE DID PERSONALLY APPEAR MALCOLM K. MATHESON AND NORMA J. MATHESON AS OWNERS OF FOREST HILL SUBDIVISION NUMBER FIVE WHO ACKNOWLEDGED THAT THEY DID SIGN THE FOREGOING PLAT AND THAT IT WAS THEIR OWN FREE ACT AND DEED. IN TESTIMONY WHEREOF I HAVE HEREBY SET MY HAND AND OFFICIAL SEAL ON THIS 11th DAY OF September 1968.

Alberta Van Buren
 NOTARY PUBLIC
 ALBERTA VAN BUREN, Notary Public
 My Commission Expires 1-22-73


MY COMMISSION EXPIRES _____

THIS IS TO CERTIFY THAT THE FOREGOING PLAT OF FOREST HILL SUBDIVISION NUMBER FIVE WAS ACCEPTED BY THE COUNCIL OF THE CITY OF LORAIN BY ORDINANCE NUMBER 151-68 PASSED THIS 16th DAY OF September 1968.

Frank J. Baranye
 CLERK OF COUNCIL

RECEIVED FOR RECORD
 at
 25
 PAGE 35
 Lorain County Recorder

SEP 30 1968

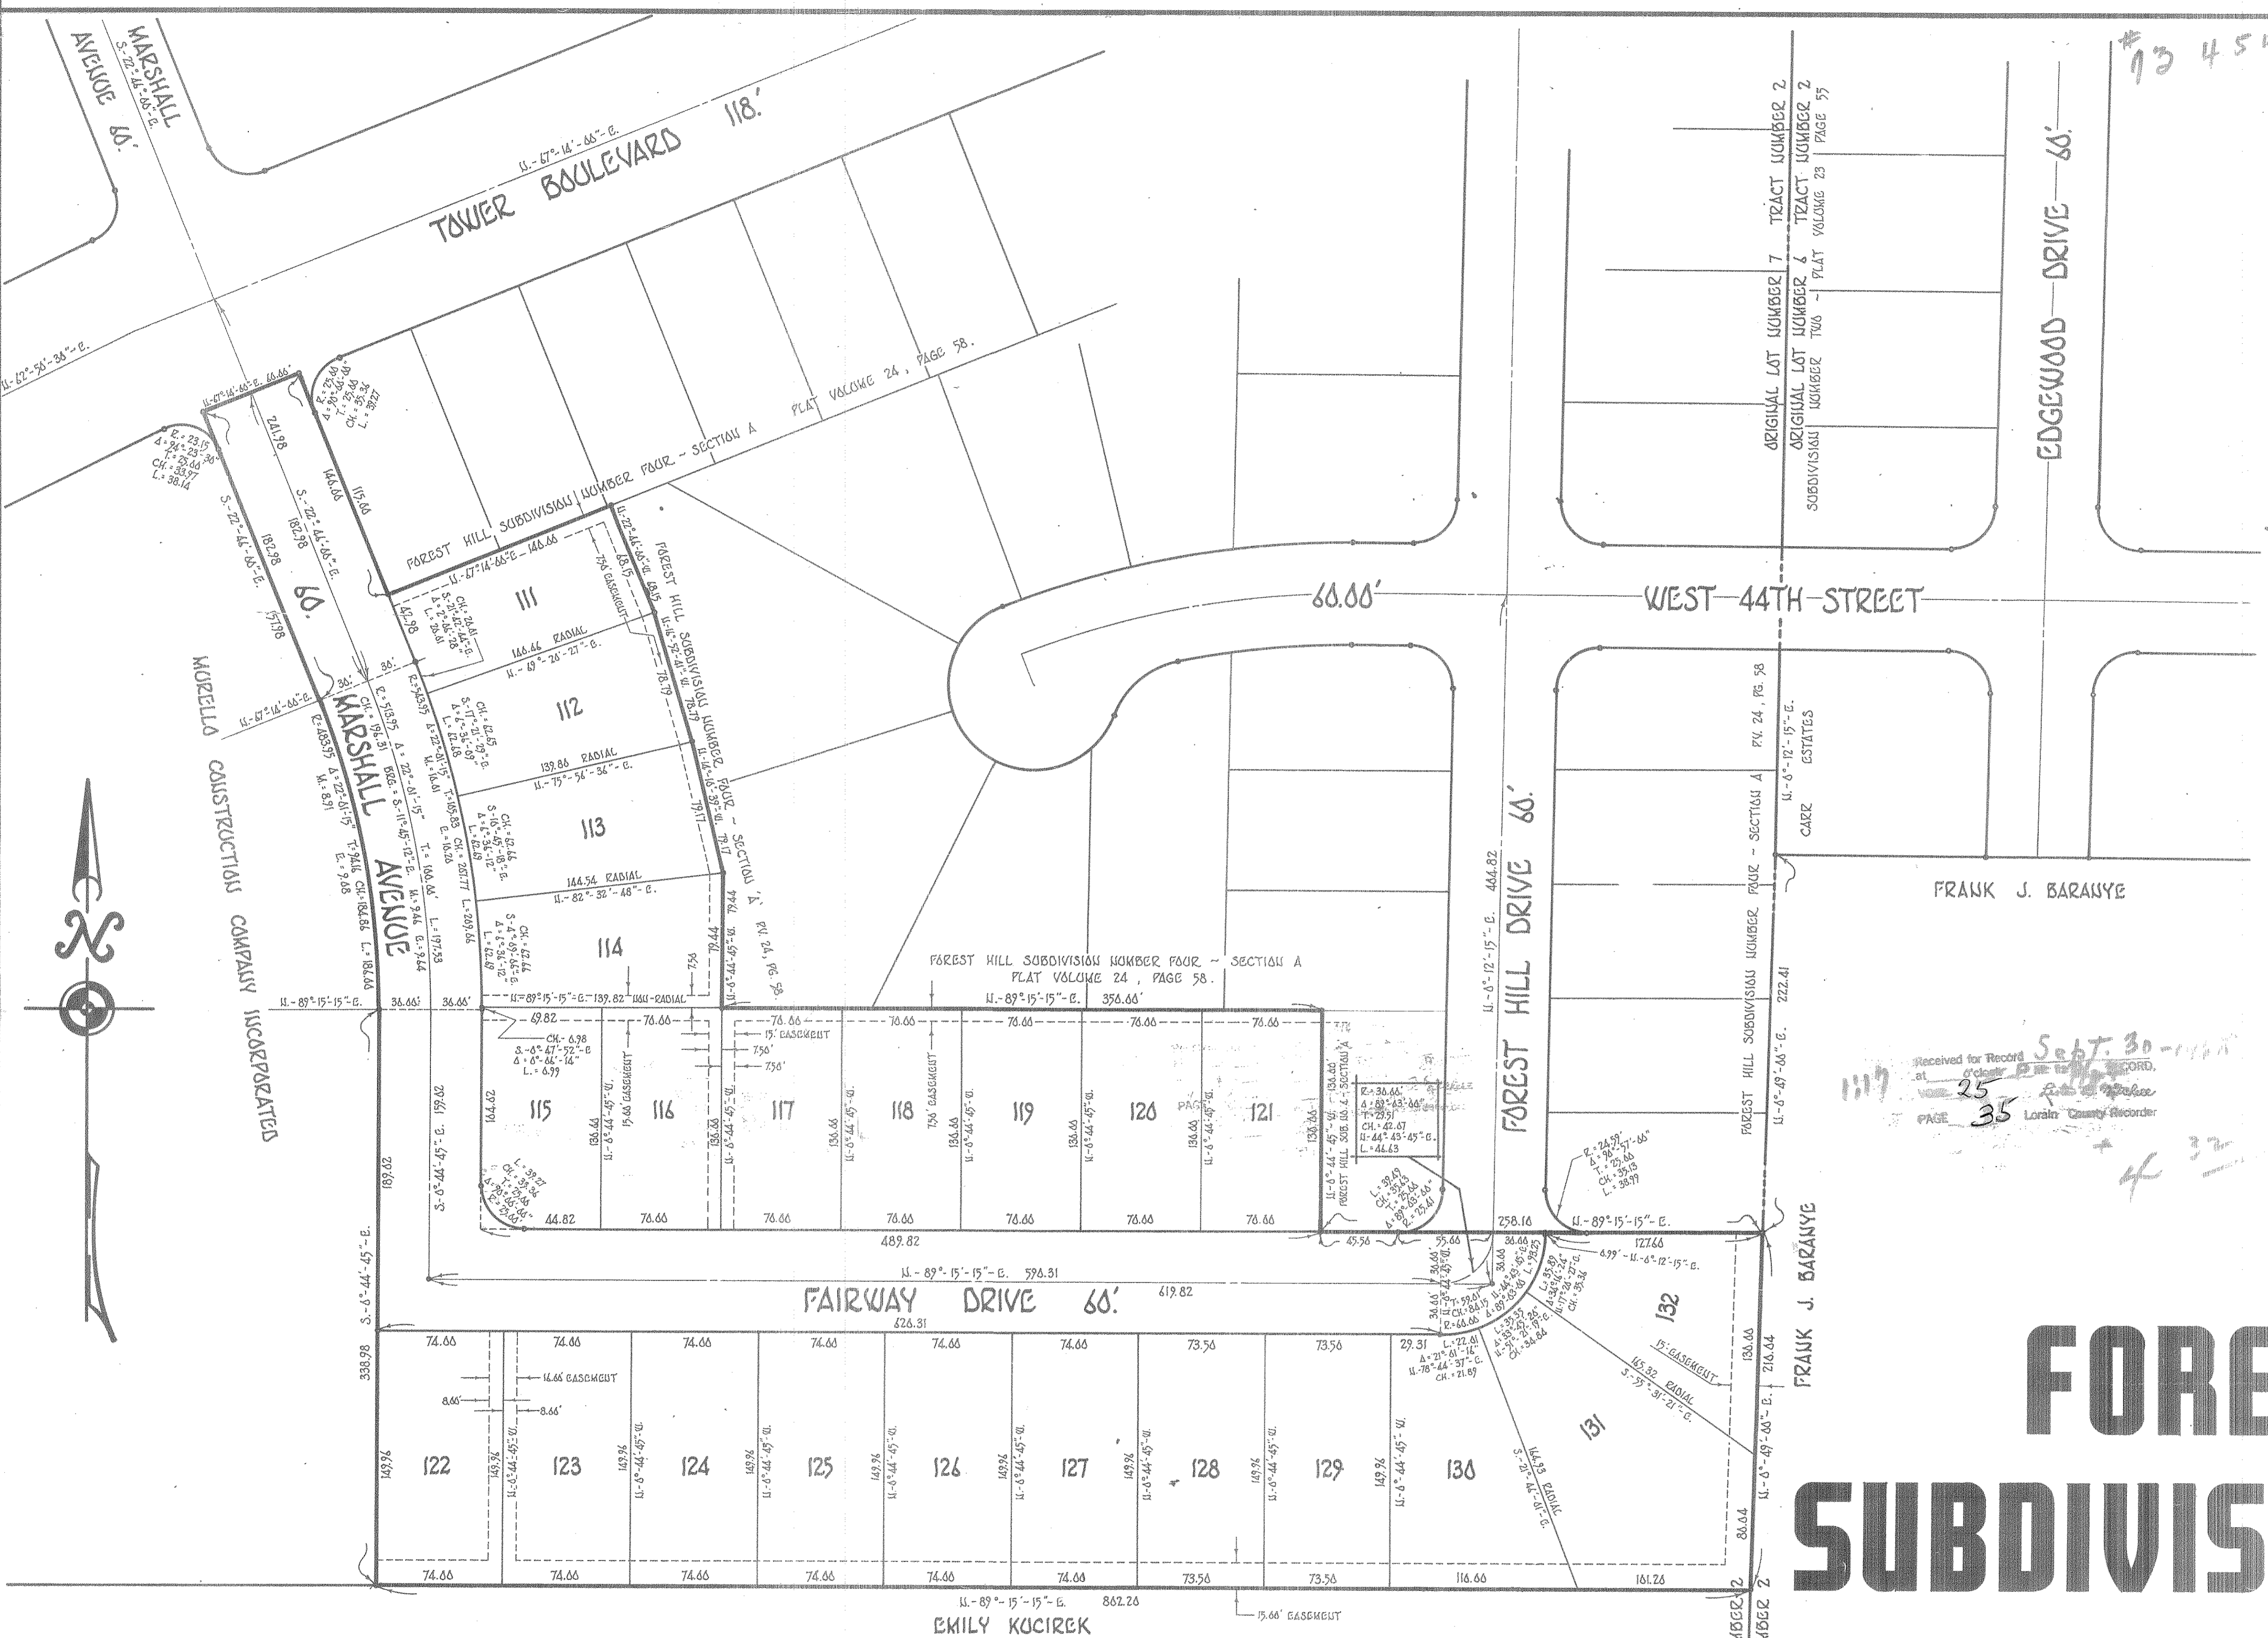

FOREST HILL SUBDIVISION NO. FIVE

PART OF ORIGINAL LOT 7 - TRACT 2
 BLACK RIVER TWP.
 CITY OF LORAIN
 LORAIN COUNTY, OHIO

SCALE 1" = 50.00'

FEBRUARY 1968.

PT-F-161

ENGINEERS CERTIFICATE

THIS IS TO CERTIFY THAT I HAVE EXAMINED THE FOREGOING PLAT OF FOREST HILL SUBDIVISION NUMBER FIVE AND FIND MEASUREMENTS SET ARE SUFFICIENT TO DEFINE THE STREETS AS SHOWN HEREBY.

Roy E. Hollis
 REGISTERED PROFESSIONAL ENGINEER

SOLICITORS CERTIFICATE

THIS IS TO CERTIFY THAT THE LAND HEREBY CONTAINED IS COVERED BY A PROPER CERTIFICATE OF TITLE AND THE DEDICATION IS HEREBY APPROVED AS TO FORM.

John J. Hittok
 LORAIN CITY SOLICITOR

THIS IS TO CERTIFY THAT THE FOREGOING PLAT OF FOREST HILL SUBDIVISION NUMBER FIVE IS HEREBY APPROVED BY THE PLANNING COMMISSION OF THE CITY OF LORAIN OHIO ON THIS 26th DAY OF February 1968.

Charles W. Campbell
 CHAIRMAN OF PLANNING COMMISSION

AS A CONDITION ON THE PART OF THE ALLOTTER AND ACCEPTANCE ON THE PART OF THE CITY OF LORAIN, THE OWNERS OF LOTS ON THIS PLAT ARE FOREVER PROHIBITED FROM PLANTING TREES AND SHRUBS IN ANY PART OF THE STREETS AS SHOWN HEREBY.

EMERALD VALLEY COUNTRY CLUB

EMILY KUCIREK

FRANK J. BARANYE

FRANK J. BARANYE

MORELLA CONSTRUCTION COMPANY INCORPORATED

