


736517

HEMLOCK ALLOTMENT NO. 3

ORIGINAL LOT 24 WEST OF BLACK RIVER
ELYRIA CITY, LORAIN COUNTY, OHIO
SCALE 1"=40'

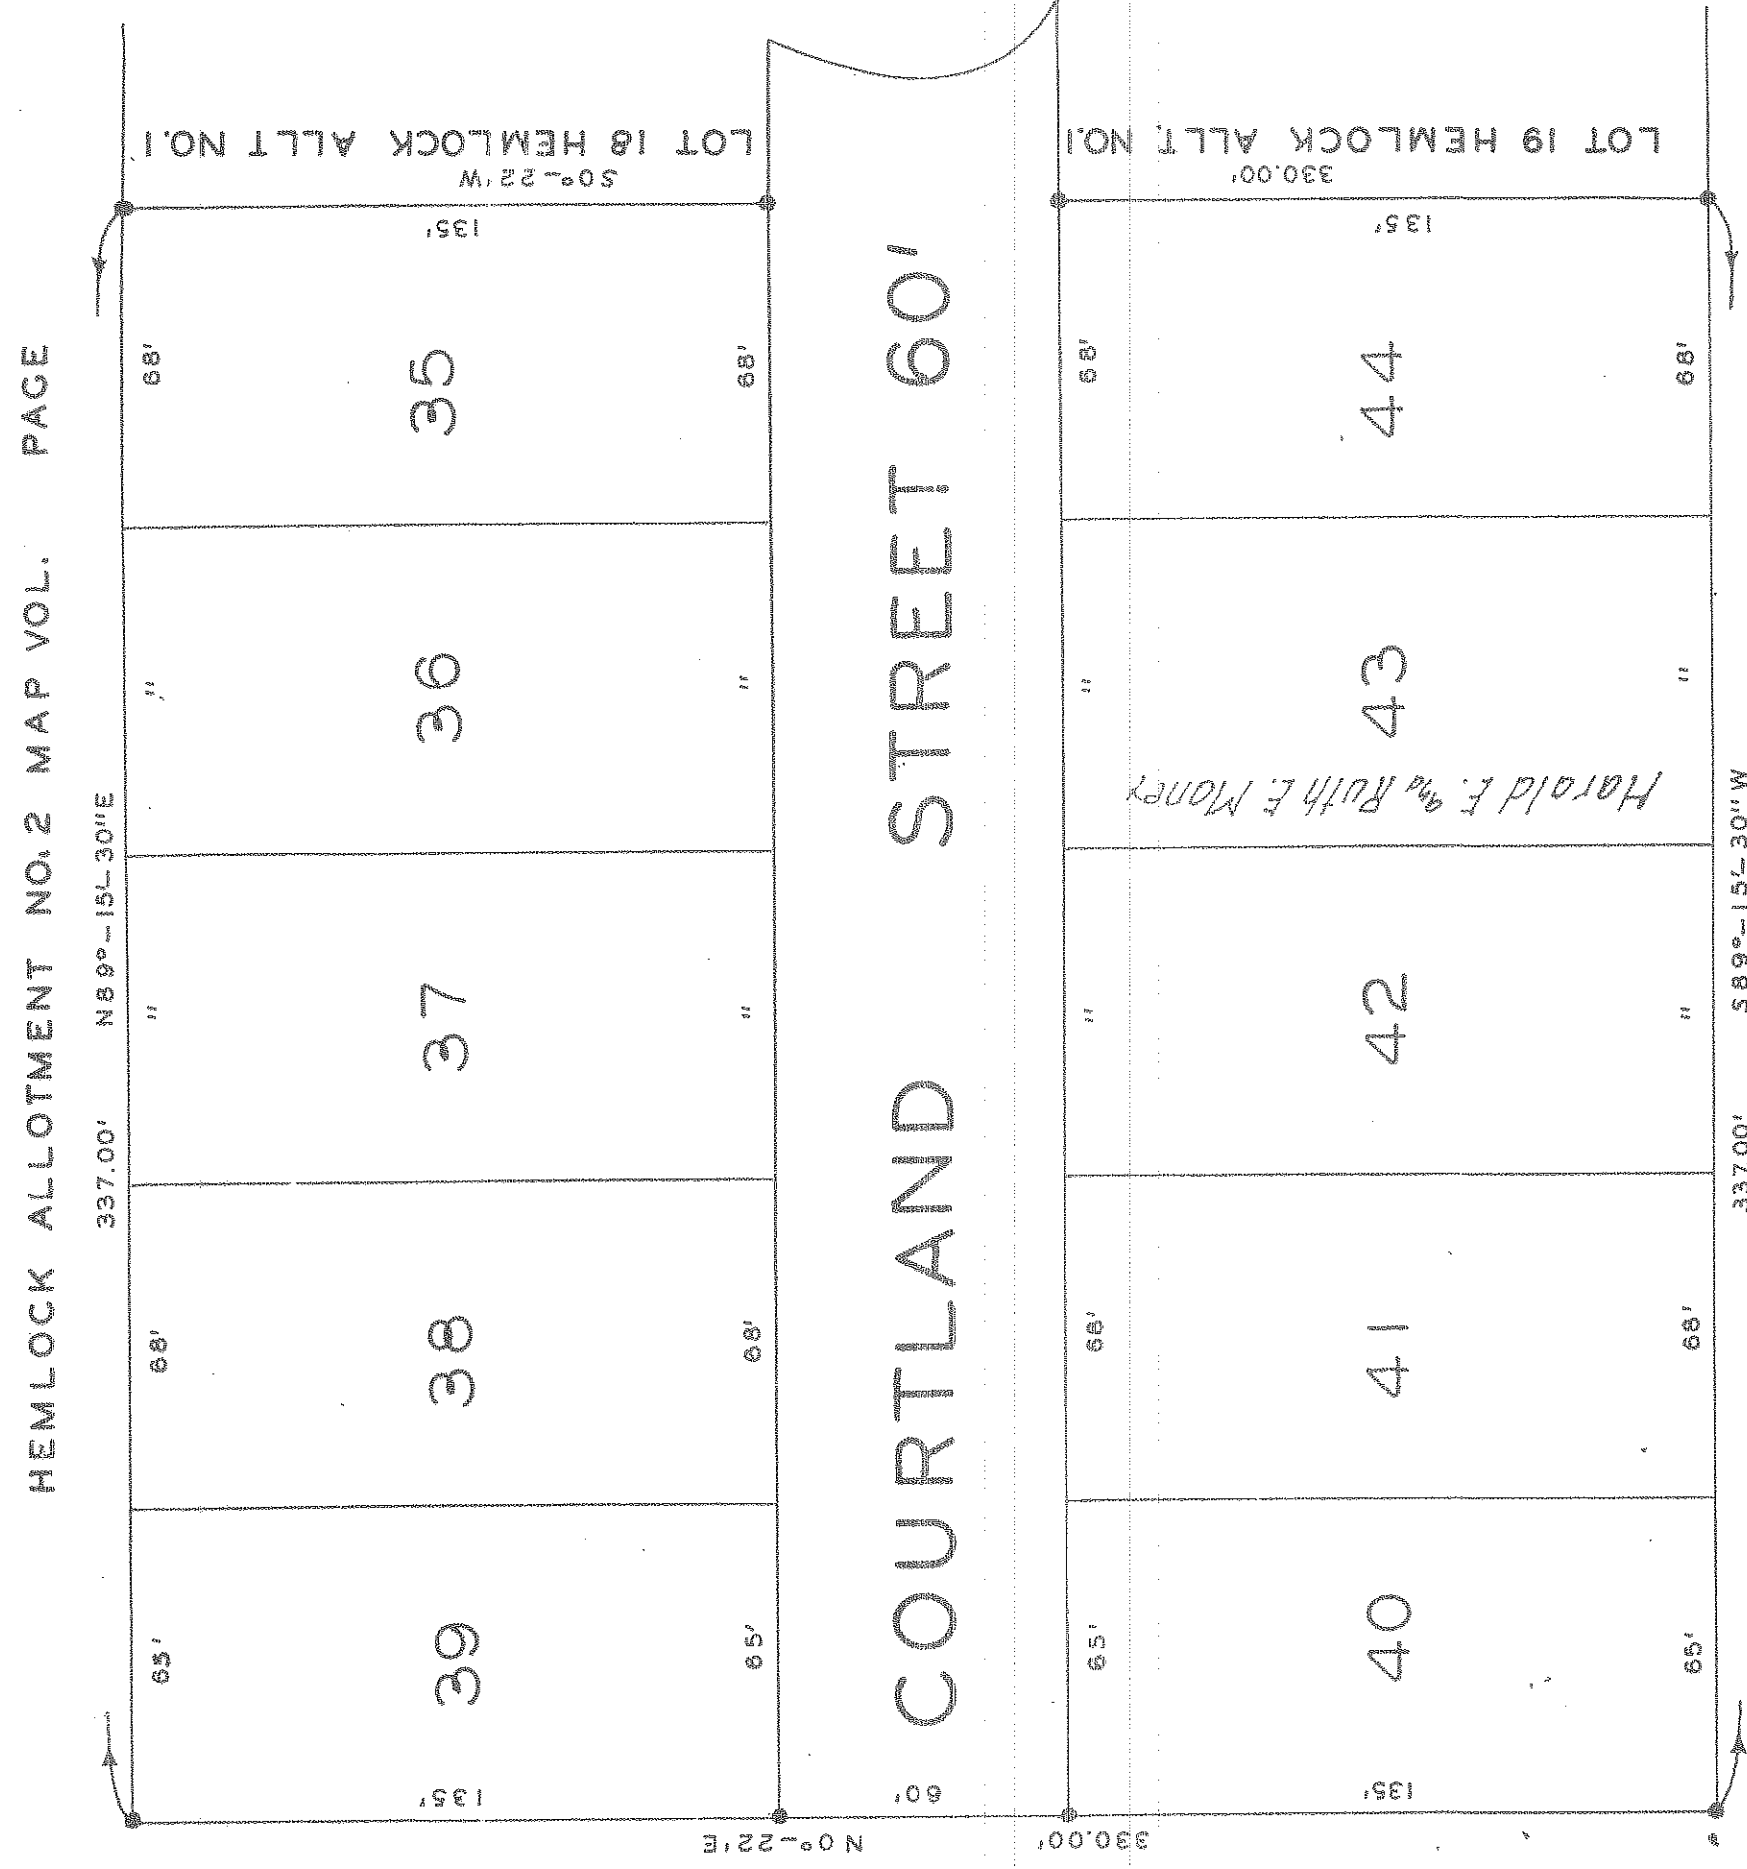


TOTAL AC. 2.553
STREET 0.464 AC.
LOTS 2.089 AC.

Ownership
Julius & Mary Ockajik 222 Ac
Harold E. & Ruth E. Money 0.22 Ac

ENGINEERS CERTIFICATE-- THIS PLAT OF HEMLOCK ALLOTMENT NO. 3 MADE AT THE REQUEST OF JULIUS AND MARY OCKAJIK, OWNERS OF LAND EMBRACED BY THE ABOVE PLAT, SITUATED IN ORIGINAL LOT 24 WEST OF BLACK RIVER ELYRIA CITY, LORAIN COUNTY, OHIO AND CONTAINS 2.553 ACRES OF LAND. I HAVE SURVEYED AND PLATTED SAID PREMICES AND HAVE FOUND OR SET IRON STAKES AT ALL POINTS INDICATED THUS * DISTANCES ARE SHOWN IN FEET AND DEIMAL PARTS THEREOF. ALL OF WHICH I CERTIFY TO BE CORRECT.

DATED-- AUGUST 30, 1965

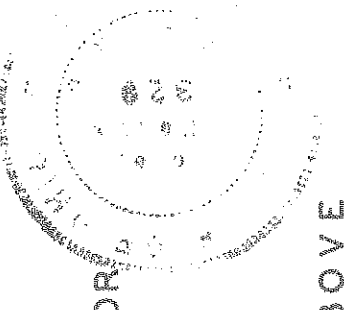

A. D. Condruss
CIVIL ENGINEER AND SURVEYOR

OWNERS CERTIFICATE-- WE THE UNDER-SIGNED OWNERS OF THE LAND EMBRACED BY THE ABOVE PLAT HEREBY ACCEPT THE SAME TO BE CORRECT AND DEDICATE TO PUBLIC USE FOR STREET PURPOSES COURTLAND STREET. 60.00 FEET IN WIDTH AS SHOWN HEREON. IN TESTIMONY WHEREOF WE HAVE HEREUNTO SET OUR HANDS AT ELYRIA, OHIO, THIS 30th DAY OF August 1965

WITNESS: Fred Skradle
Sawney & Condruss

Julius Ockajik
Mary Ockajik
Harold E. Money
Ruth E. Money

STATE OF OHIO -- BEFORE ME A NOTARY PUBLIC IN AND FOR SAID COUNTY AND STATE PERSONALLY CAME JULIUS LORAIN COUNTY -- AND MARY OCKAJIK & Harold E. Money & Ruth E. Money WHO DID ACKNOWLEDGE THE SIGNING OF THE ABOVE PLAT TO BE THEIR FREE ACT AND DEED. IN WITNESS WHEREOF I HAVE SET MY HAND AND CAUSED MY OFFICIAL SEAL TO BE AFFIXED AT ELYRIA OHIO THIS 30th DAY OF August 1965.

X And Harold E. & Ruth E. Money

Fred Skradle
PUBLIC NOTARY
My Comm. expires 10-1-68 No Expiration Date

THIS IS TO CERTIFY THAT THE ABOVE PLAT WAS APPROVED AND THE DEDICATION OF THE ABOVE WAS ACCEPTED BY THE COUNCIL OF THE CITY OF ELYRIA BY ORDINANCE NO. _____ DULY PASSED FOR THAT PURPOSE ON THE _____ DAY OF _____ 1965.

CLERK _____ MAYOR _____

THE ABOVE PLAT OF HEMLOCK ALLOTMENT NO. 3 WAS DULY APPROVED BY THE PLANNING COMMISSION OF THE CITY OF ELYRIA OHIO THIS 16th DAY OF MAY 1968.

Applied L. Krafer
CLERK

James D. ...
PRESIDENT

CITY ENGINEERS CERTIFICATE-- THIS IS TO CERTIFY THAT I HAVE EXAMINED THE ABOVE PLAT AND I FIND THE SAME TO BE CORRECT AND SUFFICIENT MONUMENTS HAVE BEEN SET.

736517

RECEIVED FOR RECORD _____ 1965 AT _____ M. RECORDED _____ 1965 IN RECORD VOL. _____ PG. _____

RECEIVED FOR RECORD

AT 2:17 PM

NOV 4 - 1968
RECORDED IN LORAIN COUNTY RECORDS
PLAT Vol. 35 Page 44

LORAIN COUNTY RECORDER

TRANSMITTED
IN COMPLIANCE WITH SEC. 812.03
OHIO REV. CODE

NOV 4 1968
Auditor

25/44

25/44