


736659

736659

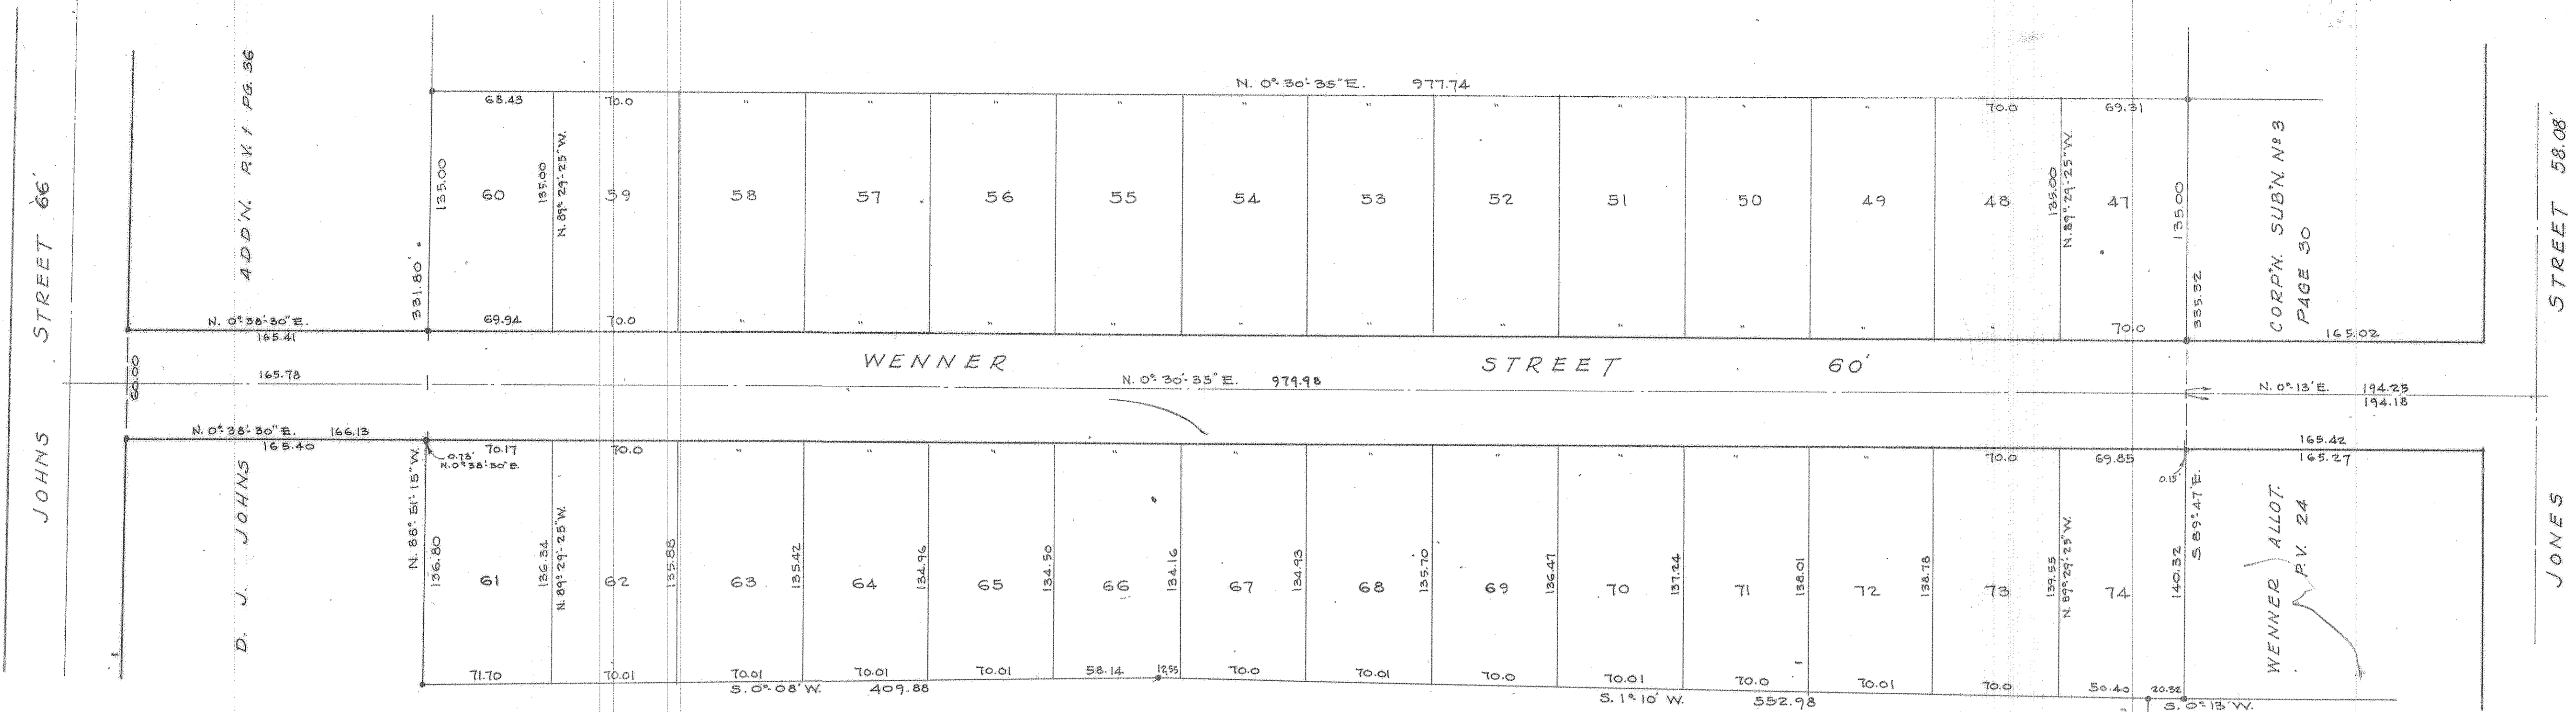

THIS IS TO CERTIFY THAT AT THE REQUEST OF THE WENNER ALLOTMENT CORPN., OWNER OF LANDS CONTAINED WITHIN THIS PLAT, WE HAVE SURVEYED AND PLATTED "SUBDIVISION N^o 4" AS SHOWN HEREON, CONTAINING WITHIN SAID BOUNDS 7.6902 ACRES OF LAND OF WHICH 1.58 ACRES ARE IN DEDICATED STREET, BEING A PART OF S/L 91 BLOCK N^o 2 OF D.J. JOHNS ADD'N. P.V. 1-PG. 36 AND O.L. 28 OF WELLINGTON TWP., VILLAGE OF WELLINGTON, LORAIN COUNTY, OHIO. IRON PIN MONUMENTS WERE FOUND OR SET SHOWN THUS —. MEASUREMENTS ARE IN FEET AND DECIMAL PARTS THEREOF ALL OF WHICH WE CERTIFY TO BE CORRECT.

LAUNDON, HUFFMAN & SIMON

BY *[Signature]*

THIS IS TO CERTIFY THAT THE WENNER ALLOTMENT CORPORATION HEREBY ACCEPTS THIS PLAT OF SUBDIVISION N^o 4 TO BE CORRECT AND DEDICATES TO PUBLIC USE FOR STREET PURPOSES, WENNER STREET AS SHOWN HEREON.

BY *[Signature]*
PRESIDENT - CHARLES R. WENNER

WENNER ALLOTMENT CORPORATION

BY *[Signature]*
SECRETARY - HARRISON L. COMSTOCK

COUNTY OF LORAIN } BEFORE ME, A NOTARY PUBLIC IN AND FOR SAID COUNTY AND STATE OF OHIO SS. } STATE, DID PERSONALLY APPEAR THE WENNER ALLOTMENT CORPORATION BY ITS PRESIDENT, CHARLES R. WENNER, AND ITS SECRETARY, HARRISON L. COMSTOCK, WHO ACKNOWLEDGED THE SIGNING OF THIS PLAT TO BE ITS AND THEIR FREE ACT AND DEED. IN TESTIMONY WHEREOF I HAVE HEREUNTO SET MY HAND AND OFFICIAL SEAL AT WELLINGTON, OHIO THIS 29 DAY OF JULY, 1968.

[Signature]
NOTARY PUBLIC

MY COMMISSION EXPIRES Feb. 22, 1973

THIS IS TO CERTIFY THAT THIS PLAT OF WENNER ALLOTMENT CORPORATION SUBDIVISION N^o 4 IS APPROVED AND THE STREET SHOWN HEREON IS ACCEPTED BY RESOLUTION N^o 1968-21 and Ordinance N^o 1968-25

COUNCIL OF WELLINGTON VILLAGE

[Signature]
MAYOR

[Signature]
CLERK

TRANSFERRED
IN COMPLIANCE WITH SEC. 319.02
OHIO REV. CODE

OCT 3 1968

[Signature]
AUDITOR



WENNER ALLOTMENT CORPORATION
SUBDIVISION N^o 4

PART OF S/L 91 BLOCK N^o 2 OF D.J. JOHNS ADDITION PLAT VOL. 1 PG. 36
AND PART OF O.L. 28 WELLINGTON TWP., WELLINGTON VILLAGE
LORAIN COUNTY STATE OF OHIO

SCALE 1" = 50'

LAUNDON, HUFFMAN & SIMON

REG. SURVEYORS

RECEIVED FOR RECORD

AT 3:29 P.M.

NOV 6 - 1968

RECORDED IN LORAIN COUNTY RECORDS

Plat Vol. 25 Page 45

LEOTA B. MITCHELL

Deputy County Recorder

See 4 ms