

CENTERLINE SURVEY PLAT LOR-58-(7.98)

WELLINGTON TOWNSHIP T-3N R-18W
PITTSFIELD TOWNSHIP T-4N R-18 W
RUSSIA TOWNSHIP T-5N R-18W
LORAIN COUNTY, OHIO

NO TRANSFER NECESSARY


JOSEPH J. MITOCK
LORAIN COUNTY AUDITOR
A. Aboobakar 2-10-71
DEPUTY

FED. RD. DIVISION	STATE	PROJECT
2	OHIO	

LOR-58-798
CENTERLINE SURVEY
PLAT

777263

RECEIVED FEB. 10 19 71
RERECORDED FEB. 10 19 71
PLAT BOOK 25 PAGE 17-18
FEE PAID 32.18
at 11:03 a.m.
Leta B. Mitchell
LORAIN COUNTY RECORDER

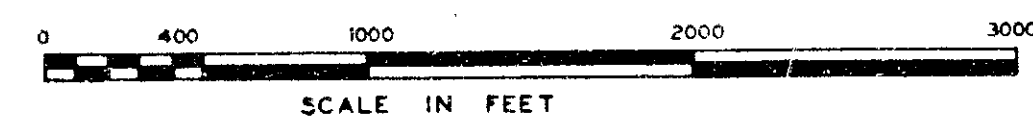

● MONUMENT SYMBOL

Note:
Monument Assemblies as shown on Standard Construction Drawing MC-1(10-1-67) of the Department of Highways, are to be placed after the Levelling Course and prior to placing the Surface Course on 4th Pavement.
The placing of the Monuments shall be under the direction of the Engineer and any alterations shall be noted and the Right of Way Department of Division 3 shall be notified of the new locations.

MONAS	REFMON	SURVEY STATION	LOCATION	REMARKS
		423.90	POT.	
		432+2.72	PC.	
		436+96.55	PT.	
		444+00	POT.	
		450+58.35	PC.	
		453+10.43	PT.	
		461+17.05	PC.	
		466+86.49	PT.	
		474+00	POT.	
		482+00	POT.	
		489+47.88	PT.	
		493+25.22	PC.	
		502+80.50	PT.	
		508+70.80	PC.	
		516+67.58	PT.	
		527+16.25	PC.	
		533+54.13	PT.	
		543+90.48	PC.	
		549+02.98	PT.	
		558+00	POT.	
		566+00	POT.	
		574+00	POT.	
		579+79.89	PC.	
		587+11.14	PT.	
		593+00	POT.	
		603+00	POT.	
		611+00	POT.	
		619+00	POT.	

MONAS	REFMON	SURVEY STATION	LOCATION	REMARKS
		629+44.40	PC.	
		634+86.06	PT.	
		643+00	POT.	
		651+00	POT.	
		659+00	POT.	
		667+26.23	PC.	
		672+24.15	PT.	
		678+00	POT.	
		684+42.73	PT.	
		692+00	POT.	
		698+20.03	PC.	
		703+05.44	PT.	
		712+00	POT.	
		717+34.70	PC.	
		722+44.62	PT.	
		730+00	POT.	
		736+74.74	PT.	
		743+00	POT.	
		753+00	POT.	
		753+00	POT.	
		764+17.85	PC.	
		766+17.87	PC.	
		767+56.34	PC.	
		769+56.56	PT.	
		773+55.78	PC.	
		779+65.80	PC.	
		777+10.85	PC.	
		779+10.87	PT.	
		785+35.44	PT.	

QUANTITIES
Total Monument Assemblies 57

Approved *A. Aboobakar* Date 10/5/68
Division Deputy Director, Division No. 3
Registered Engineer No. 18419

I hereby certify that the accompanying Plat is a true delineation of a Survey made by the Department of Highways, State of Ohio.
A. Aboobakar Date 10/5/68
Surveying Supervisor, Registered Surveyor No. 3309

RECEIVED Nov. 15 1968
RECORDED Nov. 15 1968
PLAT BOOK 25 PAGE 47
FEE PAID 4.32 + 4.32 8.64
Leta B. Mitchell
LORAIN COUNTY RECORDER

25/47
12-43 P.M.

