



# WILLOU ACRES SUBDIVISION 2

PART OF O.L. 16 RIDGEVILLE TOWNSHIP  
CITY OF NORTH RIDGEVILLE LORAIN COUNTY OHIO.

JAMES H. SCHMIDT REGISTERED SURVEYOR # 4846 SEPT., 1968. SCALE: 1" = 60'

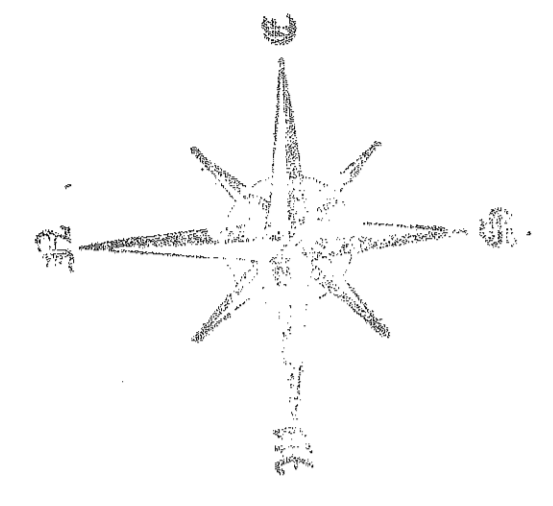

FAIR ACRES SUBDIVISION V.15 P.75

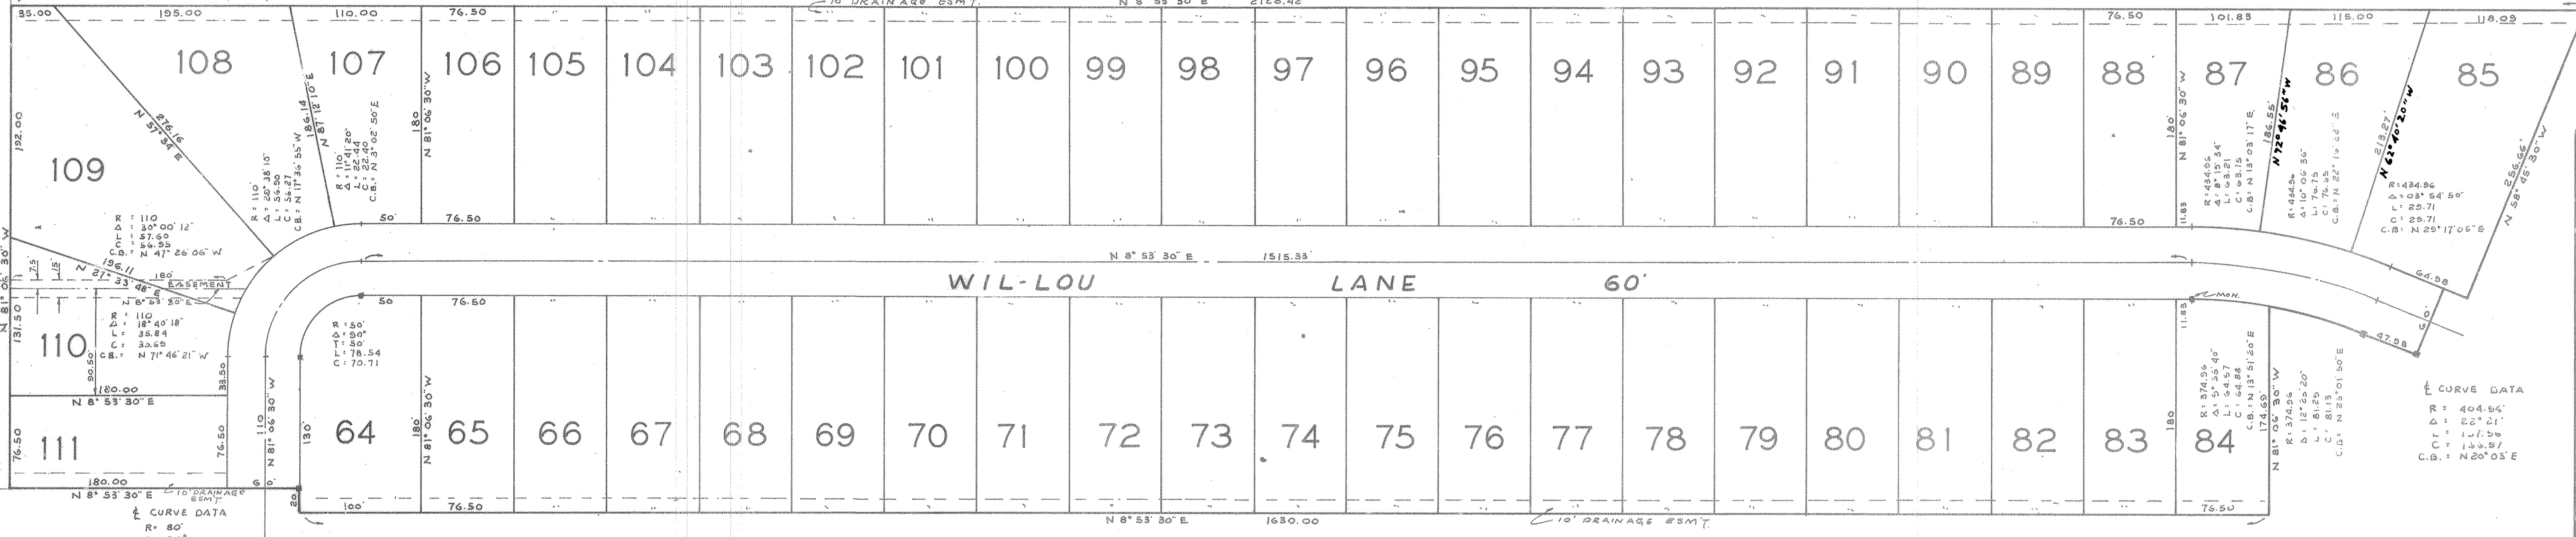

### OWNERS CERTIFICATE

THIS IS TO CERTIFY THAT NORTH RIDGE INVESTMENT CORPORATION, AN OHIO CORPORATION, BY ITS UNDERSIGNED PRESIDENT AND SECRETARY, HAVING EXAMINED THE FOREGOING PLAT OF WIL-LOU ACRES SUBDIVISION NO. 2, DO HEREBY ACCEPT THE SAME TO BE CORRECT AND DEDICATE FOREVER TO PUBLIC USE THE STREETS AS SHOWN HEREON AND THE UNDERSIGNED FURTHER AGREE THAT ANY USE OR IMPROVEMENTS MADE ON THIS LAND SHALL BE IN CONFORMITY WITH ALL EXISTING PLATTING ORDINANCES FOR THE BENEFIT OF THEMSELVES AND ALL OTHER SUBSEQUENT PARTIES TAKING TITLE FROM, UNDER OR THROUGH THE UNDERSIGNED.

Frank Dettore PRESIDENT  
Don Dettore SECRETARY

COUNTY OF LORAIN SS  
STATE OF OHIO

THIS IS TO CERTIFY THAT, BEFORE ME, A NOTARY PUBLIC IN AND FOR SAID COUNTY AND STATE, DID PERSONALLY APPEAR THE ABOVE SIGNED PRESIDENT AND SECRETARY OF NORTH RIDGE INVESTMENT CORPORATION, WHO ACKNOWLEDGED THE SIGNING OF THIS PLAT TO BE THEIR OWN FREE ACT AND DEED, IN TESTIMONY WHEREOF I HAVE HEREUNTO SET MY HAND AND OFFICIAL SEAL THIS 8th DAY OF OCTOBER, 1968.

James H. Schmidt  
NOTARY PUBLIC

MY COMMISSION EXPIRES: SEPT. 27, 1973

### SURVEYOR'S CERTIFICATE

THIS IS TO CERTIFY THAT THE DIMENSIONS OF THE LOTS AND STREETS ARE SHOWN ON THE PLAT IN FEET AND DECIMAL PARTS THEREOF. I DO HEREBY CERTIFY THAT I HAVE SURVEYED THE PREMISES AND PREPARED THE ATTACHED PLAT AND THAT SAID PLAT IS CORRECT. SAID PLAT CONTAINS 16.17 ACRES OF WHICH 2.695 ACRES ARE IN STREETS AND 13.475 ACRES ARE IN LOTS.

James H. Schmidt  
JAMES H. SCHMIDT  
REGISTERED SURVEYOR # 4846

WITHIN THE CITY OF NORTH RIDGEVILLE,  
APPROVED THIS 14th DAY OF Oct., 1968.

Norton D. Henry Chsu  
SECRETARY, CITY PLANNING COMMISSION

APPROVED THIS 29th DAY OF OCTOBER, 1968.

Richard J. Toll  
MAYOR

APPROVED THIS 14th DAY OF Oct., 1968.

Harvey M. Holcomb  
CITY ENGINEER

### MORTGAGEES CERTIFICATE

THE UNDERSIGNED MORTGAGEE DOES HEREBY CONSENT TO THE WITHIN PLAT AND THE DEDICATION OF THE STREETS SHOWN THEREIN.

Louise M. Krueger  
Wilbur H. Krueger

COUNTY OF LORAIN SS  
STATE OF OHIO

THIS IS TO CERTIFY THAT BEFORE ME, A NOTARY PUBLIC IN AND FOR SAID COUNTY AND STATE DID PERSONALLY APPEAR WHO ACKNOWLEDGED THE SIGNING OF THIS PLAT TO BE THEIR OWN FREE ACT AND DEED, IN TESTIMONY WHEREOF I HAVE HEREUNTO SET MY HAND AND OFFICIAL SEAL THIS 8th DAY OF Oct., 1968.

Joseph F. Zack  
NOTARY PUBLIC

MY COMMISSION EXPIRES Dec. 20, 1970

