

747402

747402


VACATION PLAT OF PART OF J.C. JACKSON'S SUBDIVISION

OF ORIGINAL LOT NO. 11
AS RECORDED IN
VOLUME 4, PAGE 2

LORAIN COUNTY PLAT RECORDS

BEING PART OF ORIGINAL LOT 3
VILLAGE OF SOUTH AMHERST
APRIL 28, 1969

RUSSIA TOWNSHIP
LORAIN COUNTY, OHIO
SCALE 1" = 50'

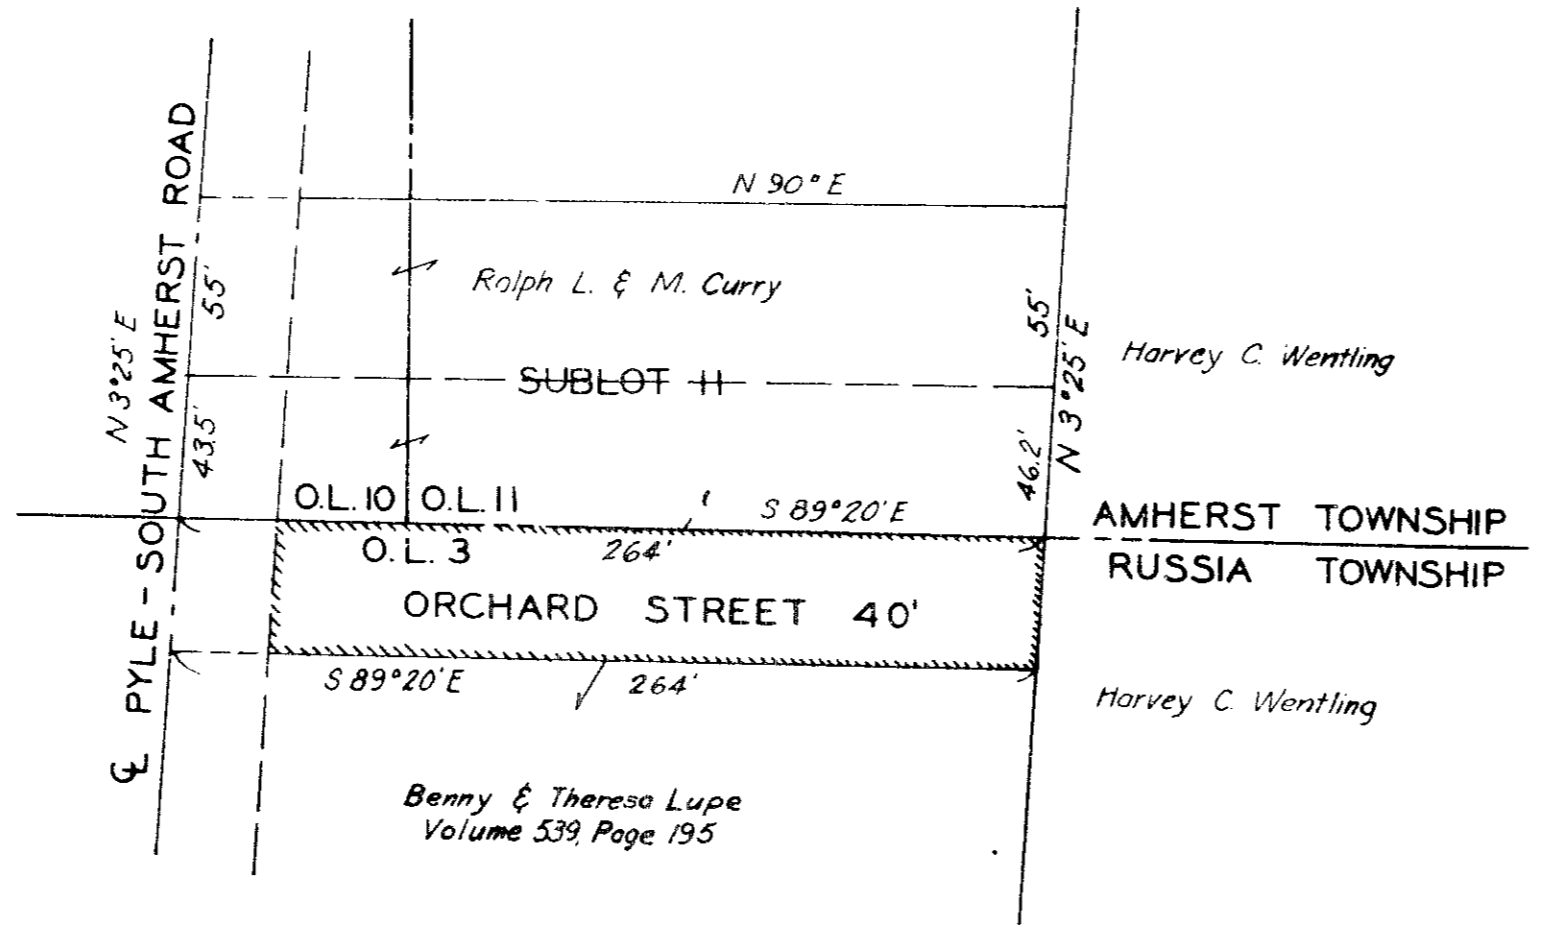

PORTION TO BE VACATED
(Reverts to abutting property owners - Benny & Theresa Lupe)

SURVEYOR'S CERTIFICATE

This is to certify that at the request of the Village of South Amherst I have prepared this Vacation Plat of the J.C. Jackson's Subdivision of Original Lot 11 in Amherst Township from the Original Plat as recorded in Volume 4, Page 2 of Lorain County Record of Plats.

The area to be vacated is that portion of Orchard Street not vacated previously as recorded in Misc Volume 6, Page 552, Lorain County Records, said area being between the centerline of Pyle - South Amherst Road and the southerly extension of the East line of Sublot II.

I hereby certify this Plat to be correct.




NEFF & ASSOCIATES
By Lawrence V. McGlinchy
Lawrence V. McGlinchy
Registered Surveyor #4970

Approved by The Village of South Amherst, Ohio by Ordinance No. 436, Passed April 14, 1969.

Jacob ...
Mayor
Allen Thompson
Clerk of Council

RECEIVED FOR RECORD
AT W.R.P. M
JUN - 3 1969
RECORDED IN LORAIN COUNTY RECORDS
FILED IN 45 Page 62
LEOTA B. MITCHELL
Lorain County Recorder

25/62

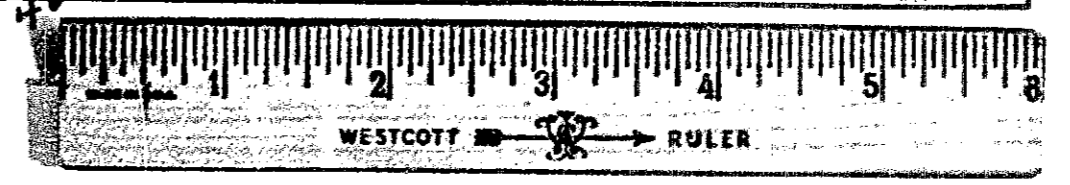

TRAINED TO THE
IN ACCORDANCE WITH REC. INSTR.
OHIO REV. CODE
JUN 3 1969
Joseph ...
AUDITOR