


52650

72650

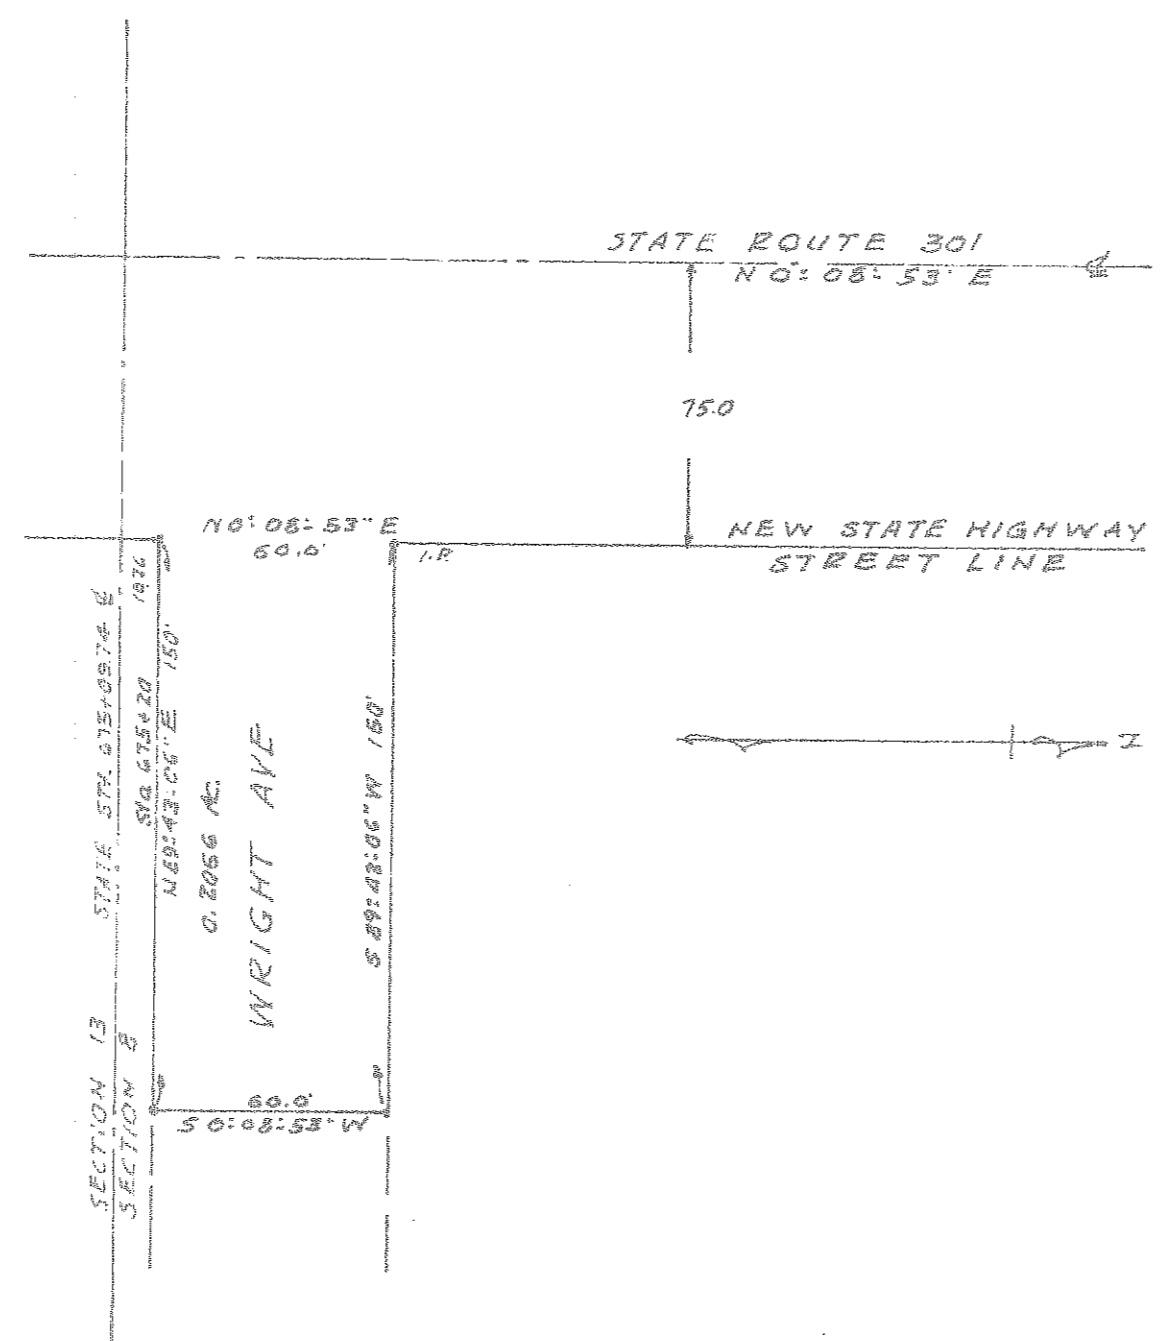

OWNERS CERTIFICATE

THIS TO CERTIFY THAT RAYMOND SHILLING, ROBERT WRIGHT, ROBERT G. LLOYD, ANTHONY & MARGARET FRABOTTA, HOWARD SADDLER, OWNERS OF LANDS CONTAINED WITHIN THIS PLAT OF WRIGHT AVENUE AS SHOWN HEREON, ACCEPTS THE SAME TO BE CORRECT AND DEDICATES WRIGHT AVENUE AS SHOWN HEREON TO PUBLIC USE FOR STREET PURPOSES.

Raymond Shilling *Margaret Frabotta* *Robert G. Lloyd* *Howard Saddler* *Robert Wright*

STATE OF OHIO } BEFORE ME A NOTARY PUBLIC IN AND FOR SAID COUNTY AND STATE, DID PERSONALLY APPEAR
COUNTY OF LORAIN } ROBERT SHILLING, ROBERT WRIGHT, ROBERT G. LLOYD, ANTHONY & MARGARET FRABOTTA,
HOWARD SADDLER, WHO ACKNOWLEDGED THE SIGNING OF THIS PLAT TO BE THEIR FREE ACT
AND DEED, IN TESTIMONY WHEREOF I HAVE HEREUNTO SET MY HAND AND OFFICIAL SEAL
THIS 5th DAY OF June, 1969 AT Elyria, Ohio.

SURVEYORS CERTIFICATE

THIS IS TO CERTIFY THAT THE REQUEST OF THE ABOVE OWNERS OF LANDS CONTAINED WITHIN THIS PLAT, WE HAVE SURVEYED AND PLATTED LANDS AS SHOWN UPON THIS PLAT, SITUATED IN SECTION 8, CARLISLE TOWNSHIP, LORAIN COUNTY OHIO, AND CONTAINING WITHIN SAID BOUNDS 0.2066 ACRES OF LAND. BEARINGS SHOWN, ARE USED TO DESCRIBE ANGLES ONLY. IRON PIN MONUMENTS ARE SHOWN IN FEET AND DECIMALS THEREOF. ALL OF WHICH WE CERTIFY TO BE CORRECT.

LAUNDON, HUFFMAN, SIMON REGISTERED SURVEYORS
J.W. Laundon

THIS IS TO CERTIFY THAT THE WITHIN PLAT OF WRIGHT AVENUE HAS BEEN APPROVED BY THE PLANNING COMMISSION OF THE CITY OF ELYRIA, OHIO. PASSED ON THE 17 DAY OF July 1969

MAYOR *Edward D. Fisher*
CLERK *Michael L. Prater*

RECEIVED FOR RECORD
AT 2:22 P.M.
SEP - 4 1969
RECORDED IN LORAIN COUNTY RECORDS
LORAIN COUNTY RECORDS
LEOTA B. HATCHER
Lorain County Recorder

DEDICATION PLAT WRIGHT AVENUE
SECTION 8 CARLISLE TOWNSHIP
LORAIN COUNTY OHIO
MAY 15 1969 SCALE 1" = 50'
LAUNDON HUFFMAN SIMON
REGISTERED SURVEYORS
J.W. Laundon

