

455526


455521

25/70

# COLLEGE PARK SUBDIVISION

PART OF O.L. 8&4 BURRELL & DAY TRACT ELYRIA TOWNSHIP  
CITY OF ELYRIA LORAIN COUNTY OHIO

JAMES H SCHMIDT REGISTERED SURVEYOR NO 4846 SCALE 1" = 50' AUGUST 14 1969

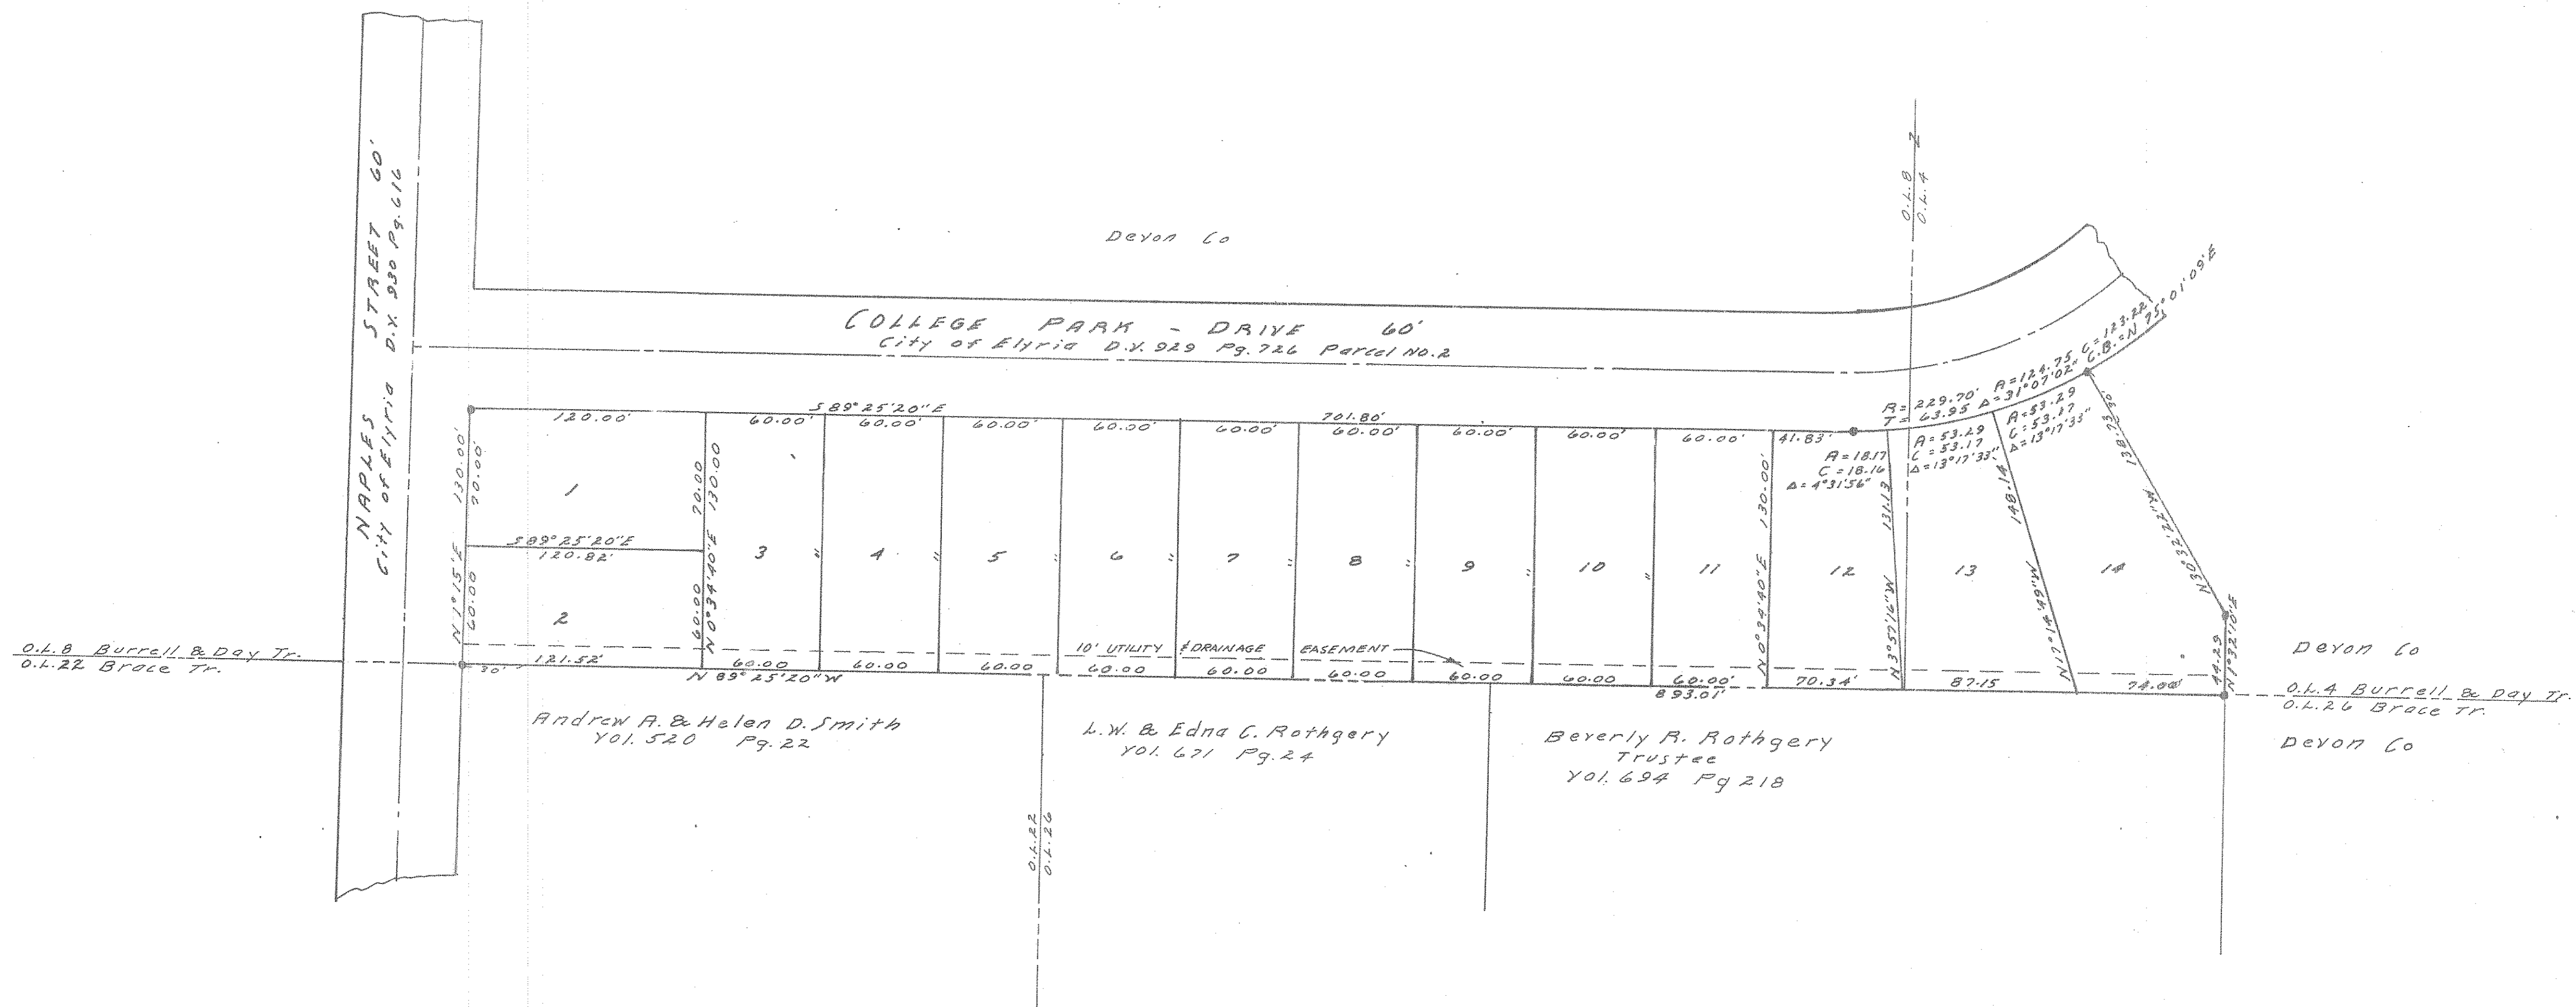

### SURVEYORS CERTIFICATE:

This is to certify that at the instance of the owner I have surveyed and platted College Park Subdivision as shown hereon containing 2.650 Acres of which 2.149 Acres are in O.L. 8 and 0.501 Acres are in O.L. 4, all being in the Burrell and Day tract of Elyria Township, City of Elyria, County of Lorain and State of Ohio. Measurements shown are in feet and decimal parts thereof. Bearings used are assumed and for the purpose of describing angles only, all of which I certify to be correct.

*James H. Schmidt*  
Registered Surveyor No. 4846

### PLANNING COMMISSION:

This is to certify that we have examined the foregoing Plat of College Park Subdivision and the same is hereby approved this 28th day of August, 1969 by the Planning Commission of the City of Elyria.

*James H. Schmidt*  
President

*Mildred A. Keating*  
Secretary

### Owners Certificate:

This is to certify that Devon Co, a partnership, Owner of land contained within this plat of College Park Subdivision accepts the same to be correct.

Devon Co  
*James Christie*  
Partner

County of Lorain ss.  
State of Ohio

This is to certify that before me a Notary Public in and for said County and State did personally appear the above signed Devon Co by James Christie, partner, who acknowledged the signing of this plat, and that it was of its own free act and deed, in testimony whereof I have hereunto set my hand and official seal this 20th day of August 1969.

Notary Public *Harlan Pease* My Commission expires: 12/27/73

### Engineers Certificate

This is to certify that sufficient monuments are to be set to define the streets shown hereon.

*James Christie*  
Partner

HARLAN PEASE  
Notary Public, Lorain County, Ohio  
My Commission Expires Dec. 27, 1973

TRANSFERRED  
OCT 30 1968  
JAMES H. SCHMIDT  
REGISTERED SURVEYOR  
CRM

JAMES H. SCHMIDT  
REGISTERED SURVEYOR  
NO. 4846

RECEIVED FOR RECORDS  
AT 2:10 PM  
OCT 30 1969  
RECORDS IN LORAIN COUNTY RECORDS  
PLAT VOL 28 PAGE 70  
LEOTA B. MITCHELL  
Lorain County Recorder

see 25/98

25/70