


SHERWOOD FOREST NO. 3

25/77

PART OF O.L. 26 EAST OF BLACK RIVER ELYRIA TWP.
 CITY OF ELYRIA LORAIN COUNTY OHIO.
 JAMES H. SCHMIDT REGISTERED SURVEYOR #4846 SCALE 1"=50' JUNE 19, 1969

756857
756857

NORTH

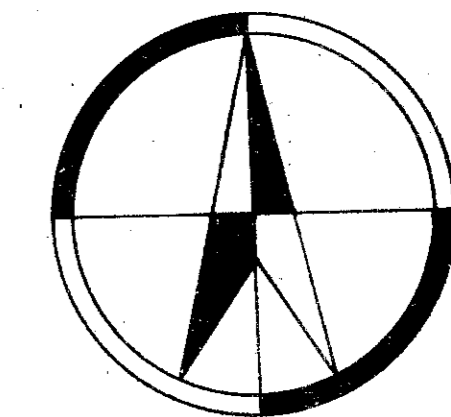

SHERWOOD FOREST NO. 2
PLAT VOL. PAGE

OWNERS CERTIFICATE

THIS IS TO CERTIFY THAT THE J-H LAND CO., AS REPRESENTED BY THE HEREON SIGNED PRESIDENT AND VICE PRESIDENT HAVE EXAMINED THE FOREGOING PLAT OF SHERWOOD FOREST NO. 3 DOES HEREBY ACCEPT THE SAME TO BE CORRECT AND DEDICATE FOREVER TO PUBLIC USE THE STREETS AS SHOWN HEREON.

John J. Harlan
Judith A. Harlan

COUNTY OF LORAIN SS:
STATE OF OHIO

THIS IS TO CERTIFY THAT BEFORE ME, A NOTARY PUBLIC IN AND FOR SAID COUNTY AND STATE, DID PERSONALLY APPEAR THE J-H LAND CO. AS REPRESENTED BY THE HEREON SIGNED PRESIDENT AND VICE PRESIDENT WHO ACKNOWLEDGED THE SIGNING OF THIS PLAT TO BE THEIR OWN FREE ACT AND DEED. IN TESTIMONY WHEREOF I HAVE HEREUNTO SET MY HAND AND OFFICIAL SEAL THIS 12TH DAY OF AUGUST, 1969.

Harlan Pease
 NOTARY PUBLIC HARLAN PEASE
 Notary Public, Lorain County, Ohio
 My Commission Expires Dec. 27, 1973.

MY COMMISSION EXPIRES 12/27/73

MORTGAGES CERTIFICATE

THE UNDERSIGNED MORTGAGEE DOES HEREBY CONSENT TO THE WITHIN PLAT AND THE DEDICATION OF THE STREETS SHOWN THEREIN.

H-J DEVELOPMENT CORP TRUSTEE
John J. Harlan
Judith A. Harlan

COUNTY OF LORAIN SS:
STATE OF OHIO

THIS IS TO CERTIFY THAT BEFORE ME, A NOTARY PUBLIC IN AND FOR SAID COUNTY AND STATE, DID PERSONALLY APPEAR THE H-J DEVELOPMENT CORP. TRUSTEE REPRESENTED BY THE HEREON SIGNED PRESIDENT AND VICE PRESIDENT WHO ACKNOWLEDGED THE SIGNING OF THIS PLAT TO BE THEIR OWN FREE ACT AND DEED AND THE FREE ACT AND DEED OF THE H-J DEVELOPMENT CORP. TRUSTEE IN TESTIMONY WHEREOF I HAVE HEREUNTO SET MY HAND AND OFFICIAL SEAL THIS 12TH DAY OF AUGUST, 1969.

Harlan Pease
 NOTARY PUBLIC HARLAN PEASE
 Notary Public, Lorain County, Ohio
 My Commission Expires Dec. 27, 1973.

MY COMMISSION EXPIRES 12/27/73

MORTGAGES CERTIFICATE

THE UNDERSIGNED MORTGAGEE DOES HEREBY CONSENT TO THE WITHIN PLAT AND THE DEDICATION OF THE STREETS SHOWN THEREIN.

THE NORTHERN SAVINGS & LOAN CO.
 PRESIDENT
Paul Hubbard
 SECRETARY

COUNTY OF LORAIN SS:
STATE OF OHIO

THIS IS TO CERTIFY THAT BEFORE ME, A NOTARY PUBLIC IN AND FOR SAID COUNTY AND STATE, DID PERSONALLY APPEAR, THE NORTHERN SAVINGS & LOAN CO., AS REPRESENTED BY THE HEREON SIGNED PRESIDENT AND SECRETARY WHO ACKNOWLEDGED THE SIGNING OF THIS PLAT TO BE THEIR OWN FREE ACT AND DEED AND THE FREE ACT AND DEED OF THE NORTHERN SAVINGS & LOAN CO. IN TESTIMONY WHEREOF I HAVE HEREUNTO SET MY HAND AND OFFICIAL SEAL THIS 6TH DAY OF NOVEMBER, 1969.

William J. Morgan
 NOTARY PUBLIC

MY COMMISSION EXPIRES JAN 20, 1974

CITY COUNCIL

THIS IS TO CERTIFY THAT THE PLAT OF SHERWOOD FOREST NO. 3 WAS APPROVED BY THE COUNCIL OF THE CITY OF ELYRIA, STATE OF OHIO, AND THE DEDICATION OF THE STREETS AS SHOWN WERE ACCEPTED BY ORDINANCE NO. 147 PASSED 1969.

James H. Schmidt
 COUNCIL CLERK
 MAYOR

PLANNING COMMISSION

THIS IS TO CERTIFY THAT I HAVE EXAMINED THE FOREGOING PLAT OF SHERWOOD FOREST NO. 3 AND THE SAME IS HEREBY APPROVED THIS 28TH DAY OF AUGUST, 1969, BY THE PLANNING COMMISSION OF THE CITY OF ELYRIA.

Michael A. Heaton
 SECRETARY

SURVEYORS CERTIFICATE

THIS IS TO CERTIFY THAT AT THE INSTANCE OF THE OWNERS I HAVE SURVEYED AND PLATED SHERWOOD FOREST NO. 3 SHOWN HEREON CONTAINING 6.62 ACRES IN O.L. 26 EAST OF BLACK RIVER ELYRIA TOWNSHIP, CITY OF ELYRIA, COUNTY OF LORAIN, STATE OF OHIO. MEASUREMENTS SHOWN ARE IN FEET AND DECIMAL PARTS THEREOF. BEARINGS USE ARE ASSUMED AND FOR THE PURPOSE OF DESCRIBING ANGLES ONLY ALL OF WHICH I CERTIFY TO BE CORRECT. ACRES IN LOTS 5.06 ACRES IN STREETS 1.56

James H. Schmidt
 REGISTERED SURVEYOR #4846


ENGINEERS CERTIFICATE

THIS IS TO CERTIFY THAT I HAVE EXAMINED THE FOREGOING PLAT OF SHERWOOD FOREST NO. 3 AND FIND THE MONUMENTS INDICATED ARE SUFFICIENT TO DEFINE THE STREETS AS SHOWN HEREON IN COMPLIANCE WITH THE CITY OF ELYRIA REQUIREMENTS AND HEREBY APPROVE THE SAME.

John J. Harlan
 CITY ENGINEER

THIS IS TO CERTIFY THAT THE IMPROVEMENTS IN THE STREETS SHOWN HEREON HAVE BEEN CONSTRUCTED IN ACCORDANCE WITH THE SPECIFICATIONS OF THE CITY OF ELYRIA AND THAT SUCH STREETS ARE IN GOOD REPAIR ON THIS DAY OF 1969.

ELYRIA CITY ENGINEER

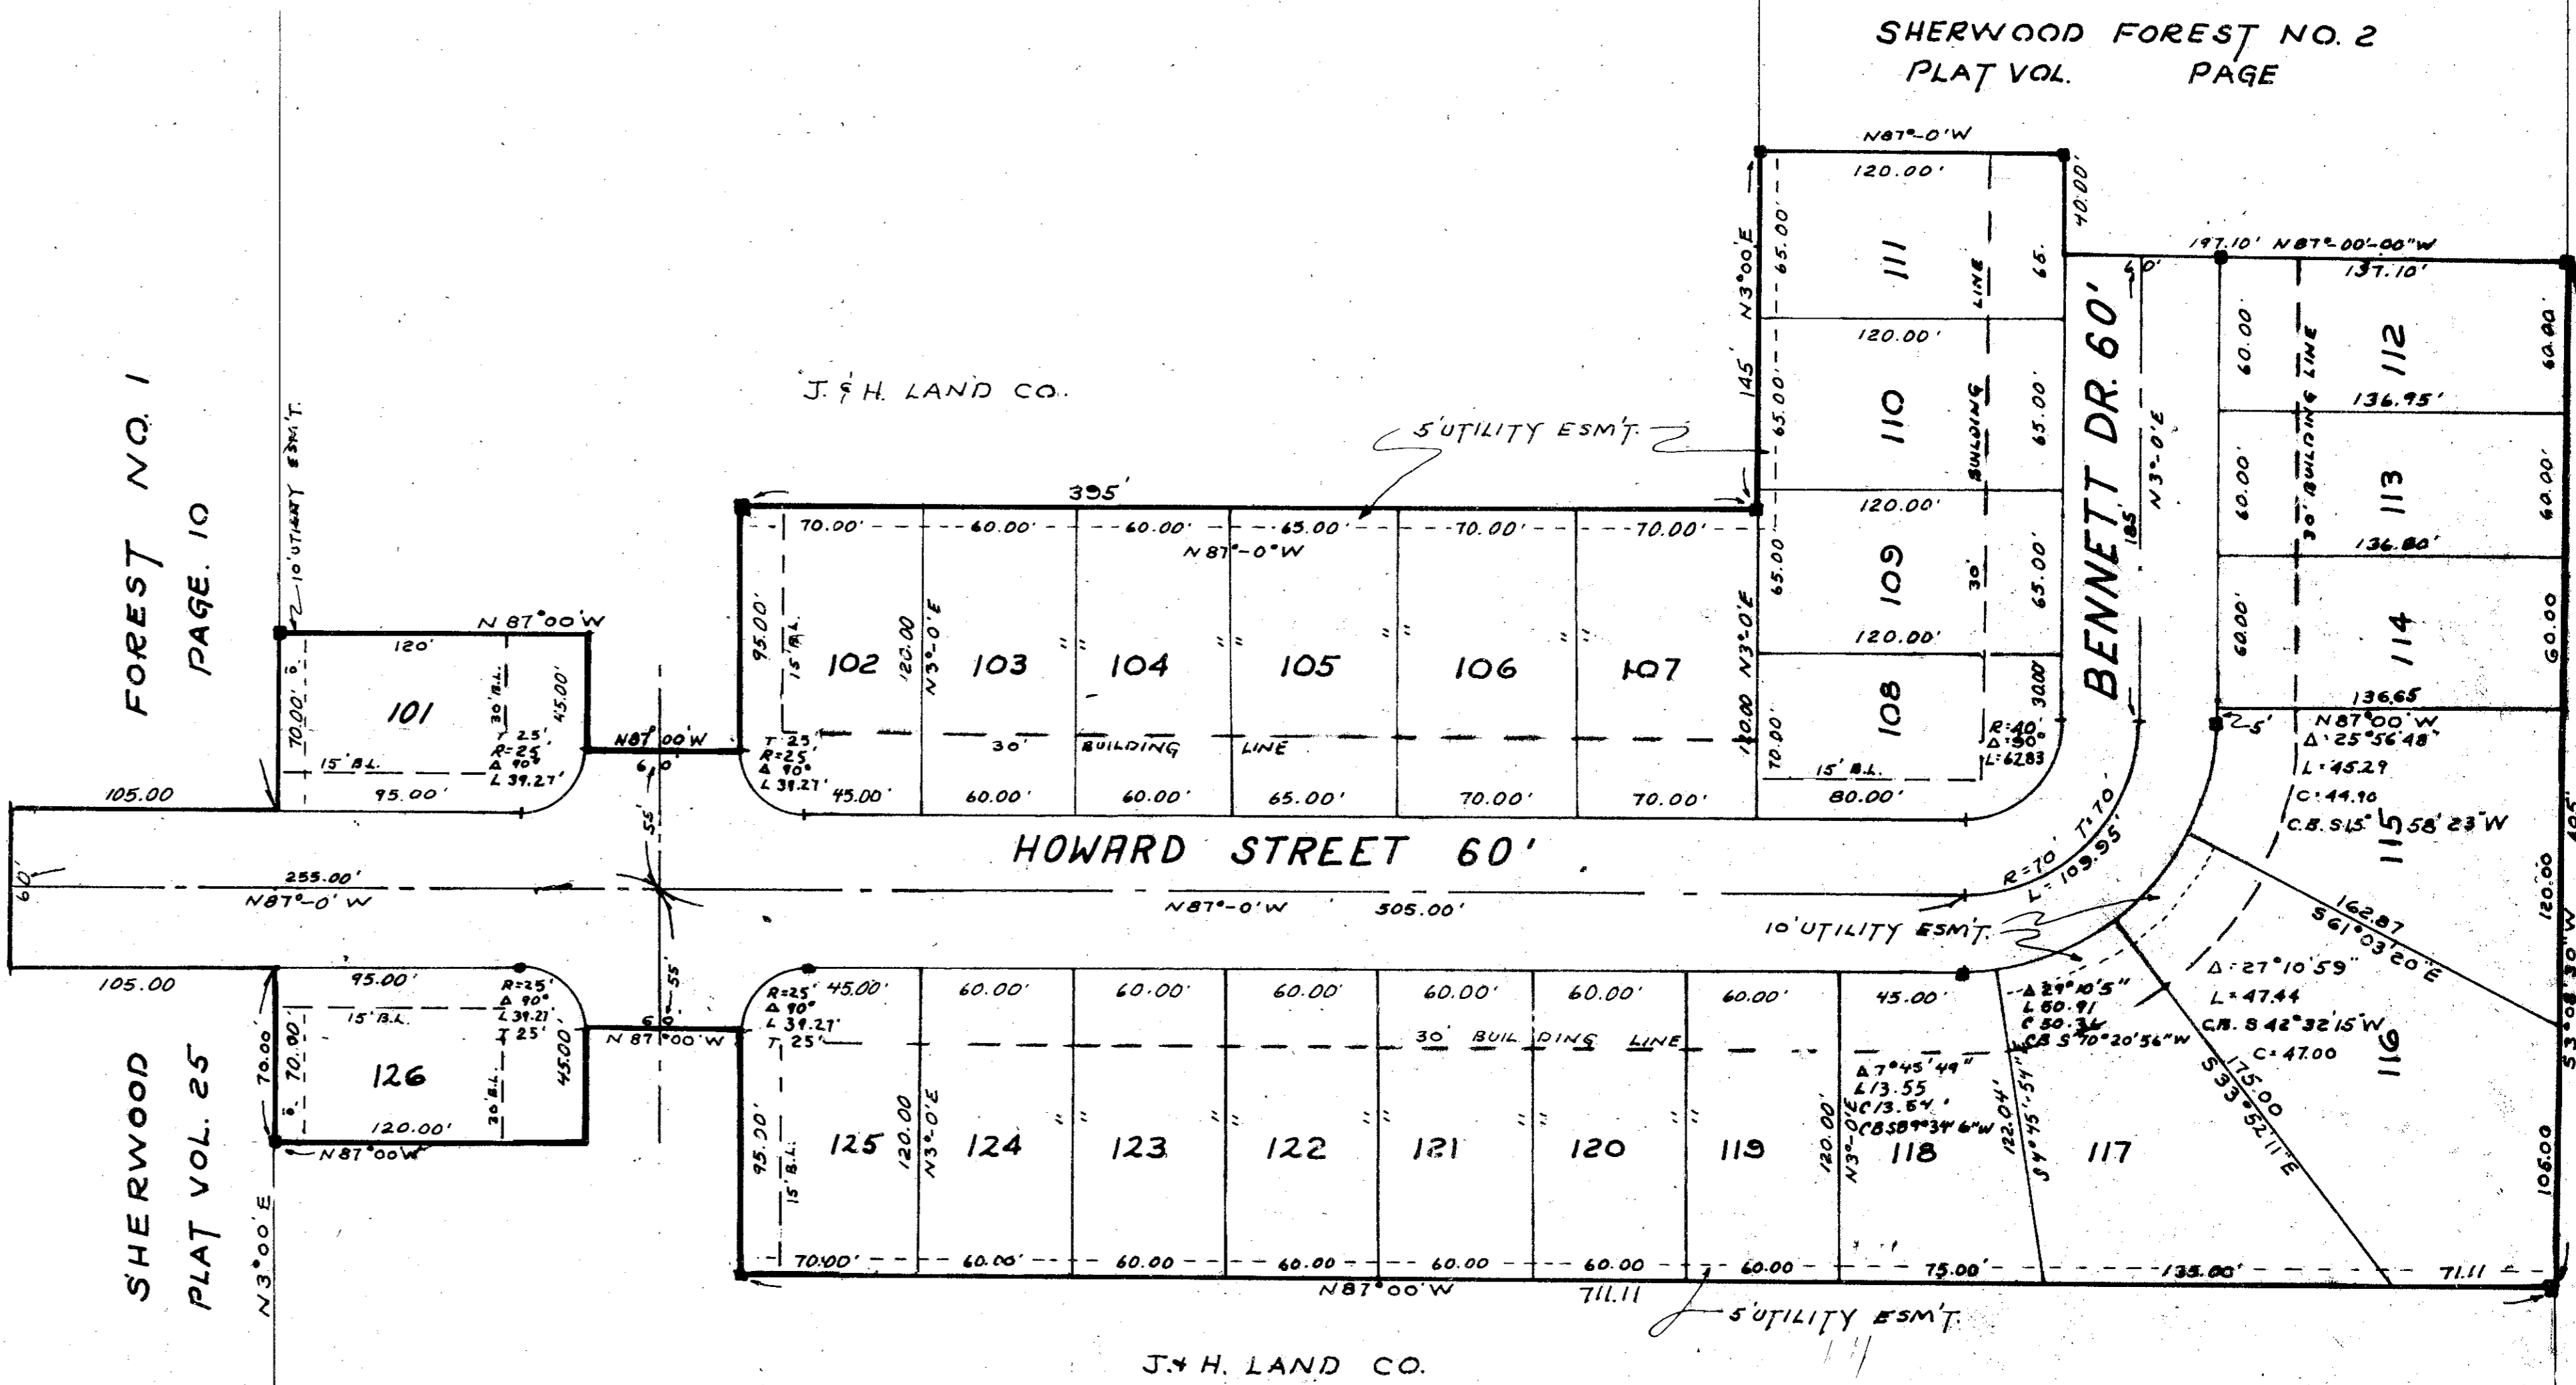

RECEIVED FOR RECORD
AT 3:07 P.M.

NOV 26 1969

RECORDED IN LORAIN COUNTY RECORDS
PLAT Vol. 25 Page 77
LEOTA B. MITCHELL
Lorain County Recorder

25/77