


751986

751986

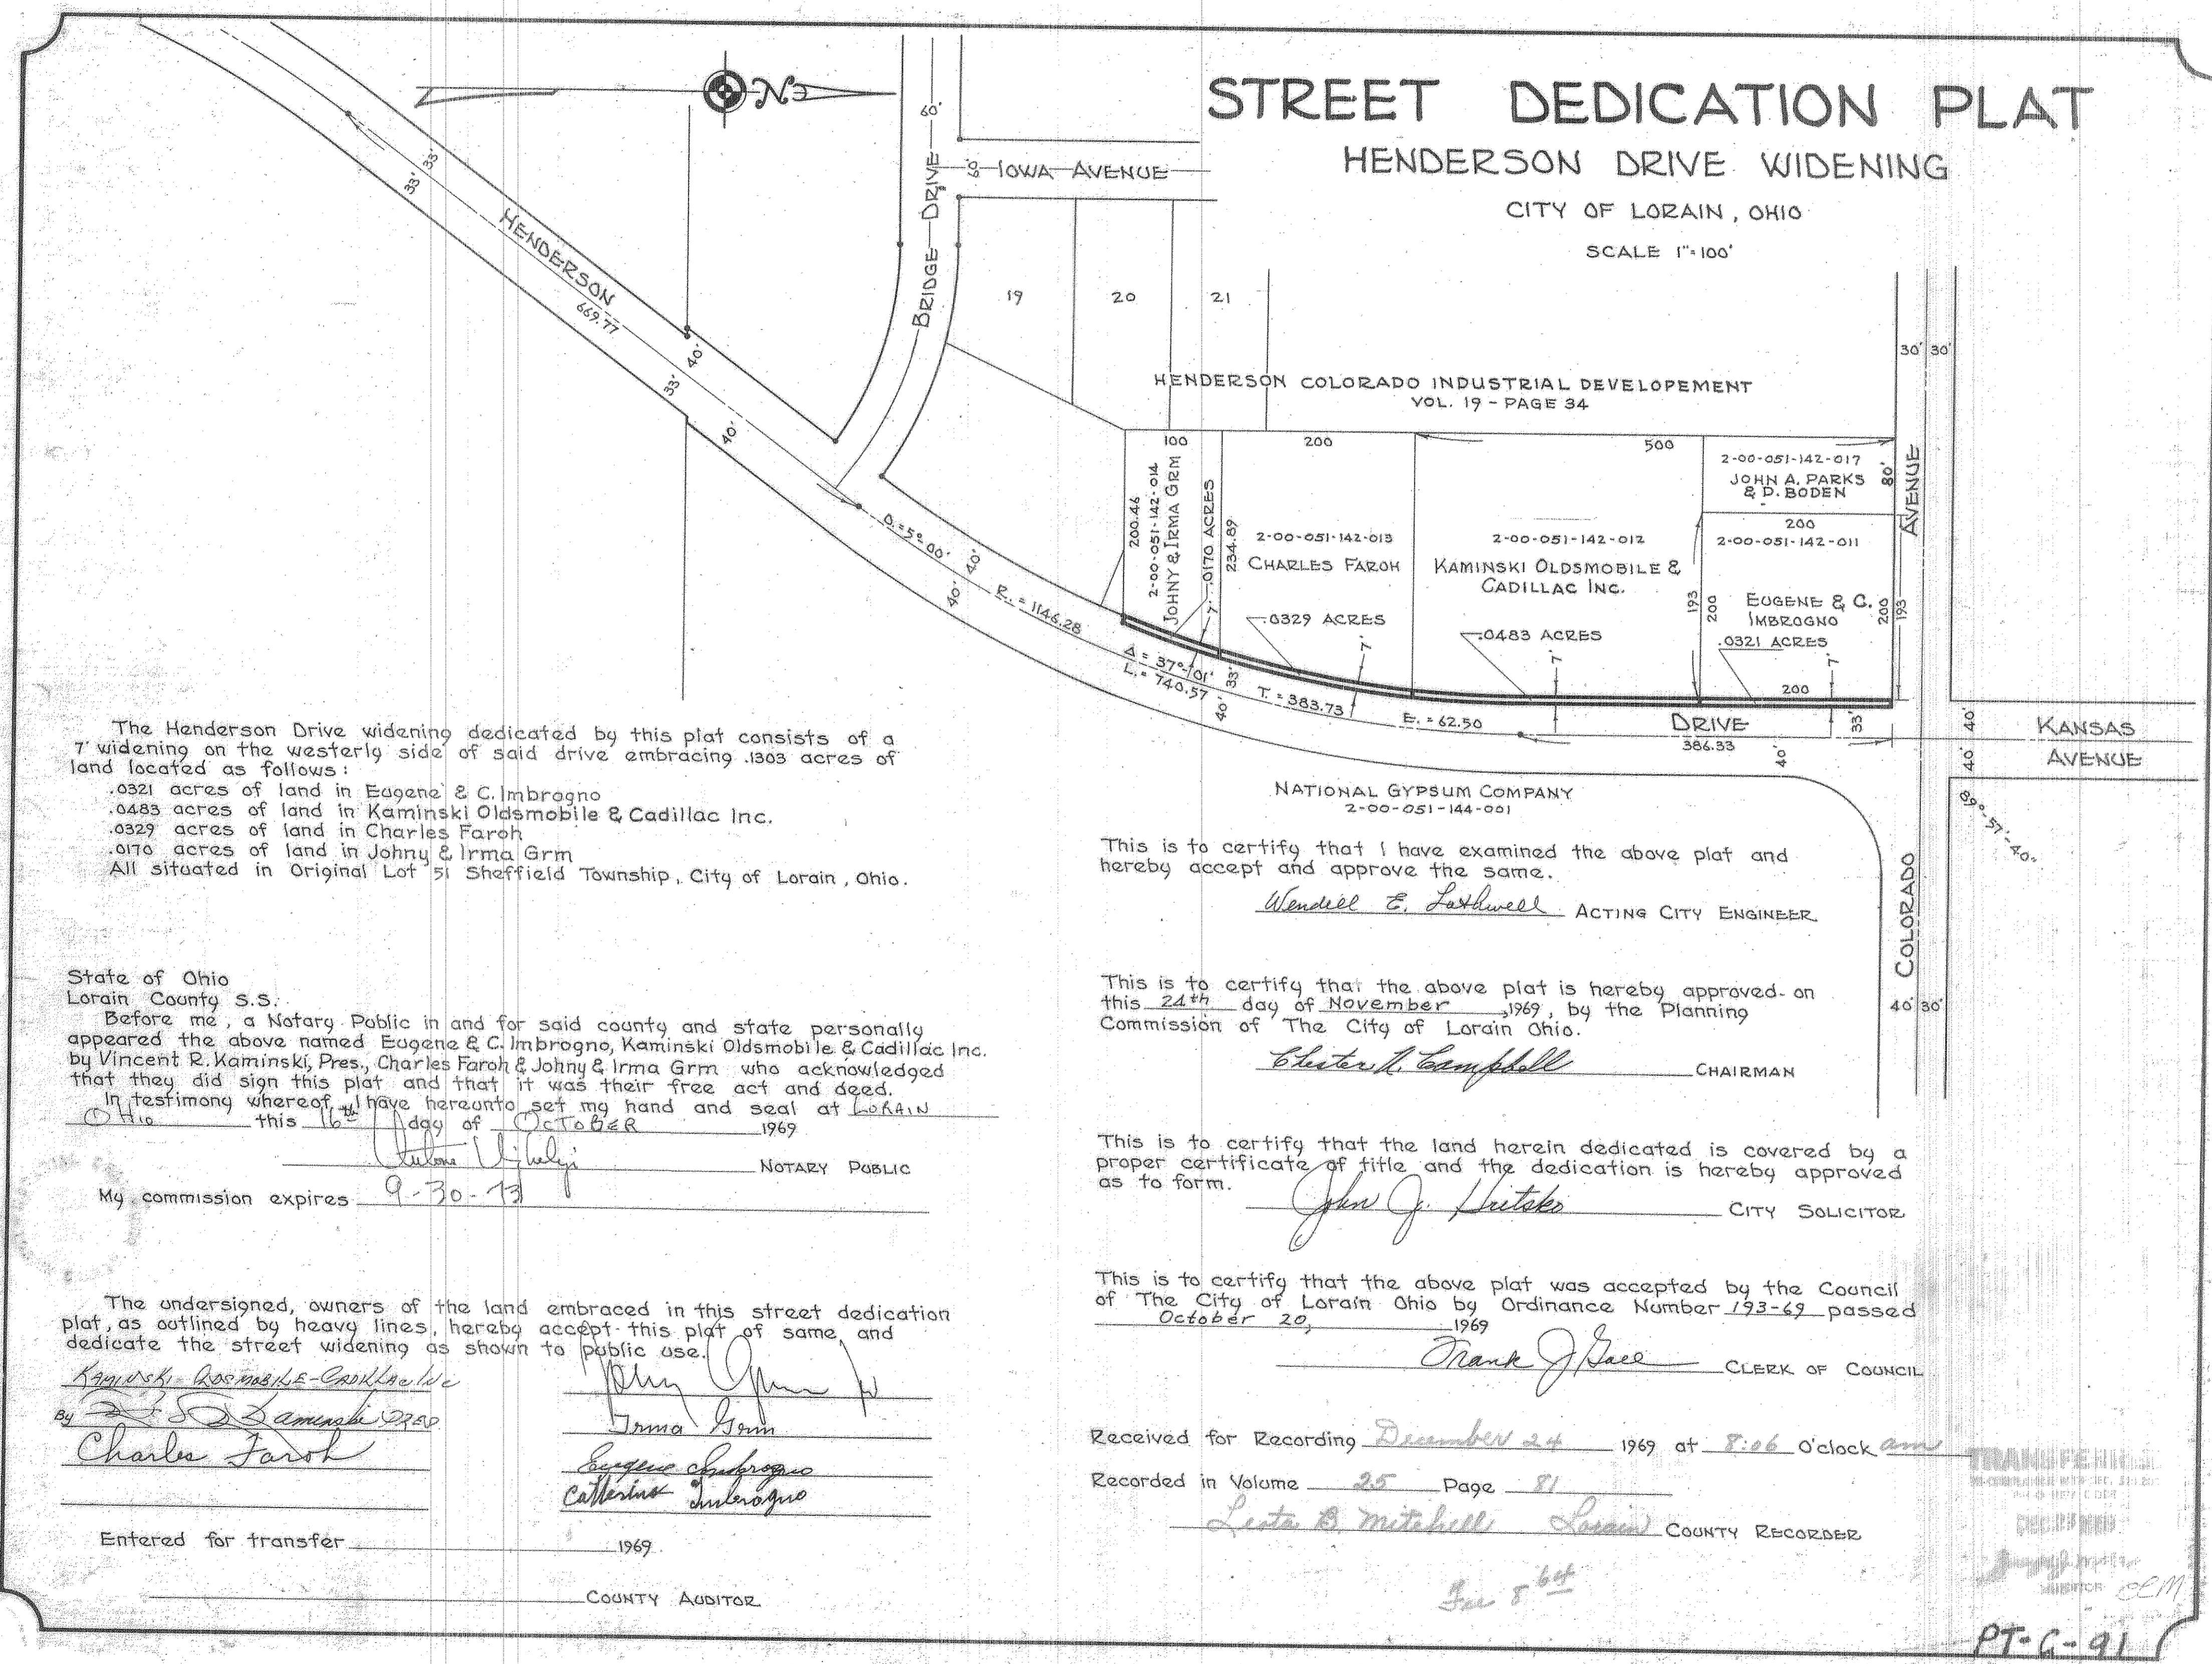

The Henderson Drive widening dedicated by this plat consists of a 7' widening on the westerly side of said drive embracing .1803 acres of land located as follows:

- .0321 acres of land in Eugene & C. Imbrogno
- .0483 acres of land in Kaminski Oldsmobile & Cadillac Inc.
- .0329 acres of land in Charles Faroh
- .0170 acres of land in Johny & Irma Grm

All situated in Original Lot 51 Sheffield Township, City of Lorain, Ohio.

State of Ohio  
Lorain County S.S.

Before me, a Notary Public in and for said county and state personally appeared the above named Eugene & C. Imbrogno, Kaminski Oldsmobile & Cadillac Inc. by Vincent R. Kaminski, Pres., Charles Faroh & Johny & Irma Grm who acknowledged that they did sign this plat and that it was their free act and deed.

In testimony whereof, I have hereunto set my hand and seal at Lorain Ohio this 16<sup>th</sup> day of October 1969

*Johny Grm*  
NOTARY PUBLIC

My commission expires 9-30-73

The undersigned, owners of the land embraced in this street dedication plat, as outlined by heavy lines, hereby accept this plat of same and dedicate the street widening as shown to public use.

*Kaminski Oldsmobile-Cadillac Inc.*  
by *Vincent R. Kaminski*  
*Charles Faroh*

*Johny Grm*  
*Irma Grm*  
*Eugene Imbrogno*  
*Catherine Imbrogno*

Entered for transfer \_\_\_\_\_ 1969  
\_\_\_\_\_  
COUNTY AUDITOR

# STREET DEDICATION PLAT

## HENDERSON DRIVE WIDENING

CITY OF LORAIN, OHIO  
SCALE 1"=100'

HENDERSON COLORADO INDUSTRIAL DEVELOPEMENT  
VOL. 19 - PAGE 34

100 200 500  
2-00-051-142-014  
JOHNY & IRMA GRM  
234.89  
2-00-051-142-018  
CHARLES FAROH  
.0329 ACRES  
2-00-051-142-012  
KAMINSKI OLDSMOBILE & CADILLAC INC.  
.0483 ACRES  
2-00-051-142-017  
JOHN A. PARKS & D. BODEN  
200  
2-00-051-142-011  
EUGENE & C. IMBROGNO  
.0321 ACRES  
200  
200  
DRIVE  
366.53  
NATIONAL GYPSUM COMPANY  
2-00-051-144-001

This is to certify that I have examined the above plat and hereby accept and approve the same.

*Wendell E. Lathwell* ACTING CITY ENGINEER

This is to certify that the above plat is hereby approved on this 24<sup>th</sup> day of November 1969, by the Planning Commission of The City of Lorain Ohio.

*Christie Campbell* CHAIRMAN

This is to certify that the land herein dedicated is covered by a proper certificate of title and the dedication is hereby approved as to form.

*John J. Hiteks* CITY SOLICITOR

This is to certify that the above plat was accepted by the Council of The City of Lorain Ohio by Ordinance Number 193-69 passed October 20, 1969

*Frank J. Pace* CLERK OF COUNCIL

Received for Recording December 24 1969 at 8:06 O'clock am

Recorded in Volume 25 Page 81

*Leta B. Mitchell* Lorain COUNTY RECORDER

TRANSFERRED  
NO. 100-100-100-100-100  
PL. 100-100-100-100-100  
RECORDED  
INDEXED  
55M

PT-C-91