

763049

Hillcrest Sub'n No. 2

PART OF OL. 26 BRACE TRACT ELYRIA
 TWP. NOW ELYRIA CITY LORAIN COUNTY, OHIO
 SCALE 1"=40'
 JULY 1969
JAMES H. SCHMIDT
 REG. SURVEYOR # 4846

OWNER'S CERTIFICATE:
 THIS IS TO CERTIFY THAT THE HILLCREST DEVELOPMENT CORP. OWNER OF LAND CONTAINED WITHIN THIS PLAT OF HILLCREST SUB'N NO. 2 ACCEPTS SAME TO BE CORRECT AND DEDICATES THE STREETS SHOWN HEREON TO PUBLIC USE FOR STREET PURPOSES.
 HILLCREST DEVELOPMENT J.R.P.
 BY: Harold F. Rothgery PRES.-TREAS.
 BY: L.W. Rothgery PRES.-SEC.

STATE OF OHIO }
 COUNTY OF LORAIN }
 BEFORE ME, A NOTARY PUBLIC IN AND FOR SAID COUNTY AND STATE, DID PERSONALLY APPEAR HAROLD F. ROTHGERY, PRES.-TREAS. AND L.W. ROTHGERY, V. PRES.-SEC. OF THE HILLCREST DEVELOPMENT CORP. WHO ACKNOWLEDGED THE SIGNING OF THIS PLAT TO BE ITS AND THEIR FREE ACT AND DEED, IN TESTIMONY WHEREOF I HAVE HERE UNTO SET MY HAND AND OFFICIAL SEAL AT ELYRIA, OHIO THIS 15TH DAY OF APRIL, 1970.
 NOTARY PUBLIC Stanley P. Reese
 MY COMMISSION EXPIRES _____



SURVEYOR'S CERTIFICATE:
 THIS IS TO CERTIFY THAT AT THE REQUEST OF THE HILLCREST DEVELOPMENT CORP. OWNER OF LANDS CONTAINED IN THIS PLAT, I HAVE SURVEYED AND PLATTED THE LANDS AS SHOWN UPON THIS PLAT, SITUATED IN OL. 26 BRACE TRACT, ELYRIA TWP., NOW CITY OF ELYRIA, COUNTY OF LORAIN, STATE OF OHIO, AND CONTAINING WITHIN SAID LANDS 4.09% ACRES OF LAND OF WHICH 0.269 ACRES ARE IN DEDICATED STREETS KNOWN AS HILLCREST LANE. IRON PIN MONUMENTS SHOWN THUS — WERE FOUND OR SET AS SHOWN. MEASUREMENTS ARE IN FEET AND DECIMAL PARTS THEREOF. ALL OF WHICH I CERTIFY TO BE CORRECT.
 BY: James H. Schmidt
 REG. SURVEYOR

ENGINEER'S CERTIFICATE:
 THIS IS TO CERTIFY THAT SUFFICIENT MONUMENTS HAVE BEEN SET TO DEFINE THE STREETS SHOWN HEREON.
D.E. Schneider
 CITY ENGINEER

THIS IS TO CERTIFY THAT THIS PLAT OF HILLCREST SUB'N NO. 2 HAS BEEN APPROVED BY THE PLANNING COMMISSION OF THE CITY OF ELYRIA, OHIO PASSED ON THE 16 DAY OF MAY, 1969.
 MAYOR Edward J. Smith
 CLERK William L. Kratzler

THIS IS TO CERTIFY THAT THE DEDICATION OF HILLCREST LANE, HAS BEEN ACCEPTED BY THE COUNCIL OF THE CITY OF ELYRIA, OHIO BY ORDINANCE NO. 70-26 PASSED ON THE 20 DAY OF APRIL, 1970.
 MAYOR Edward J. Smith
 CLERK Robert K. Wilson

TRANSFERRED
 IN COMPLIANCE WITH SEC. 9-3-2202
 OHIO REV. CODE
 MAY 5 1970
Joseph M. Meade
 AUDITOR

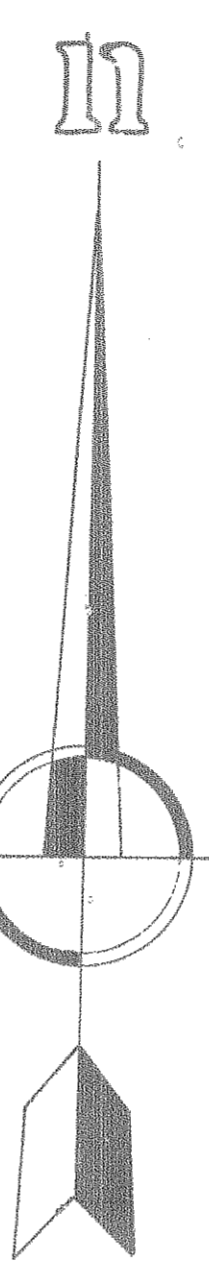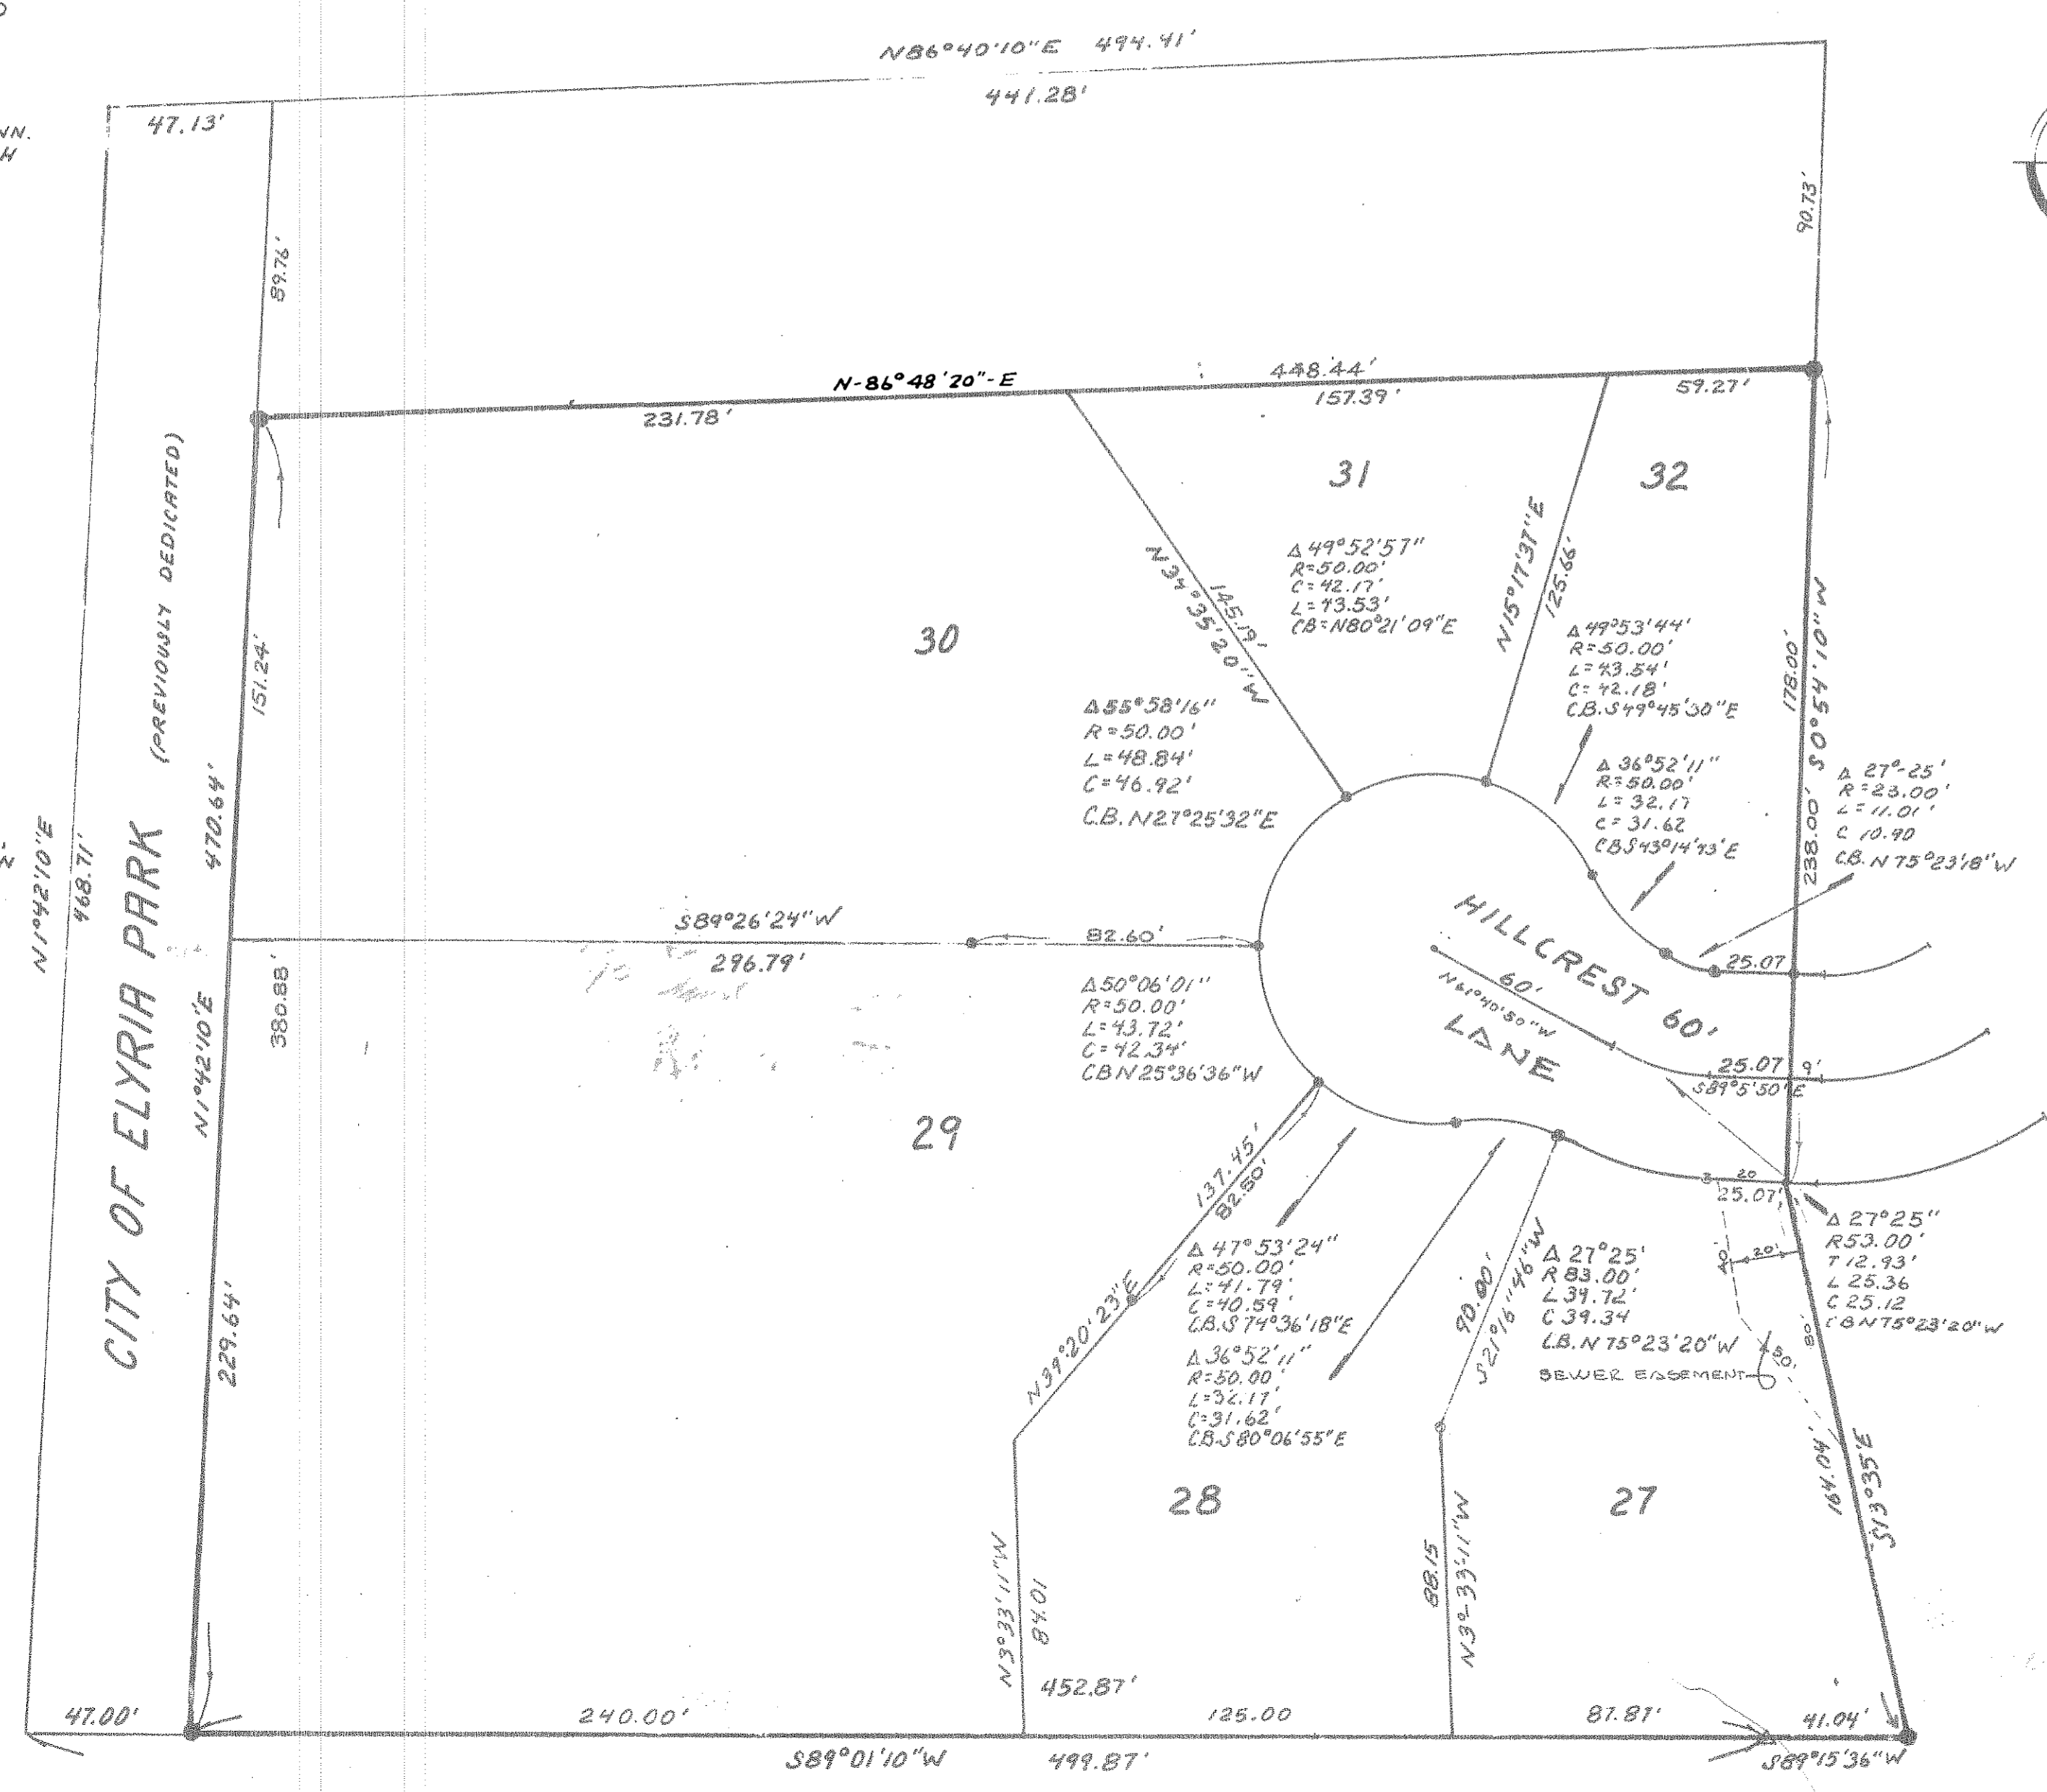

RECEIVED FOR RECORD
 AT 10:37 A.M.
 MAY - 5 1970
 RECORDED IN LORAIN
 COUNTY RECORDS
 PLAT Vol. 25 Page 85
 LOTA B. BRIGGS
 Lorain County Recorder
 #17 27