

769472


25/98
69472

AUDITORS PLAT

COLLEGE PARK SUBDIVISION

PART OF O.L. 8&4 BORRELL & DAY TRACT ELYRIA TOWNSHIP
CITY OF ELYRIA ~ LORAIN COUNTY ~ OHIO

JAMES H. SCHMIDT ~ REGISTERED SURVEYOR NO. 4846 ~ SCALE 1"=50' ~ AUGUST 14, 1970

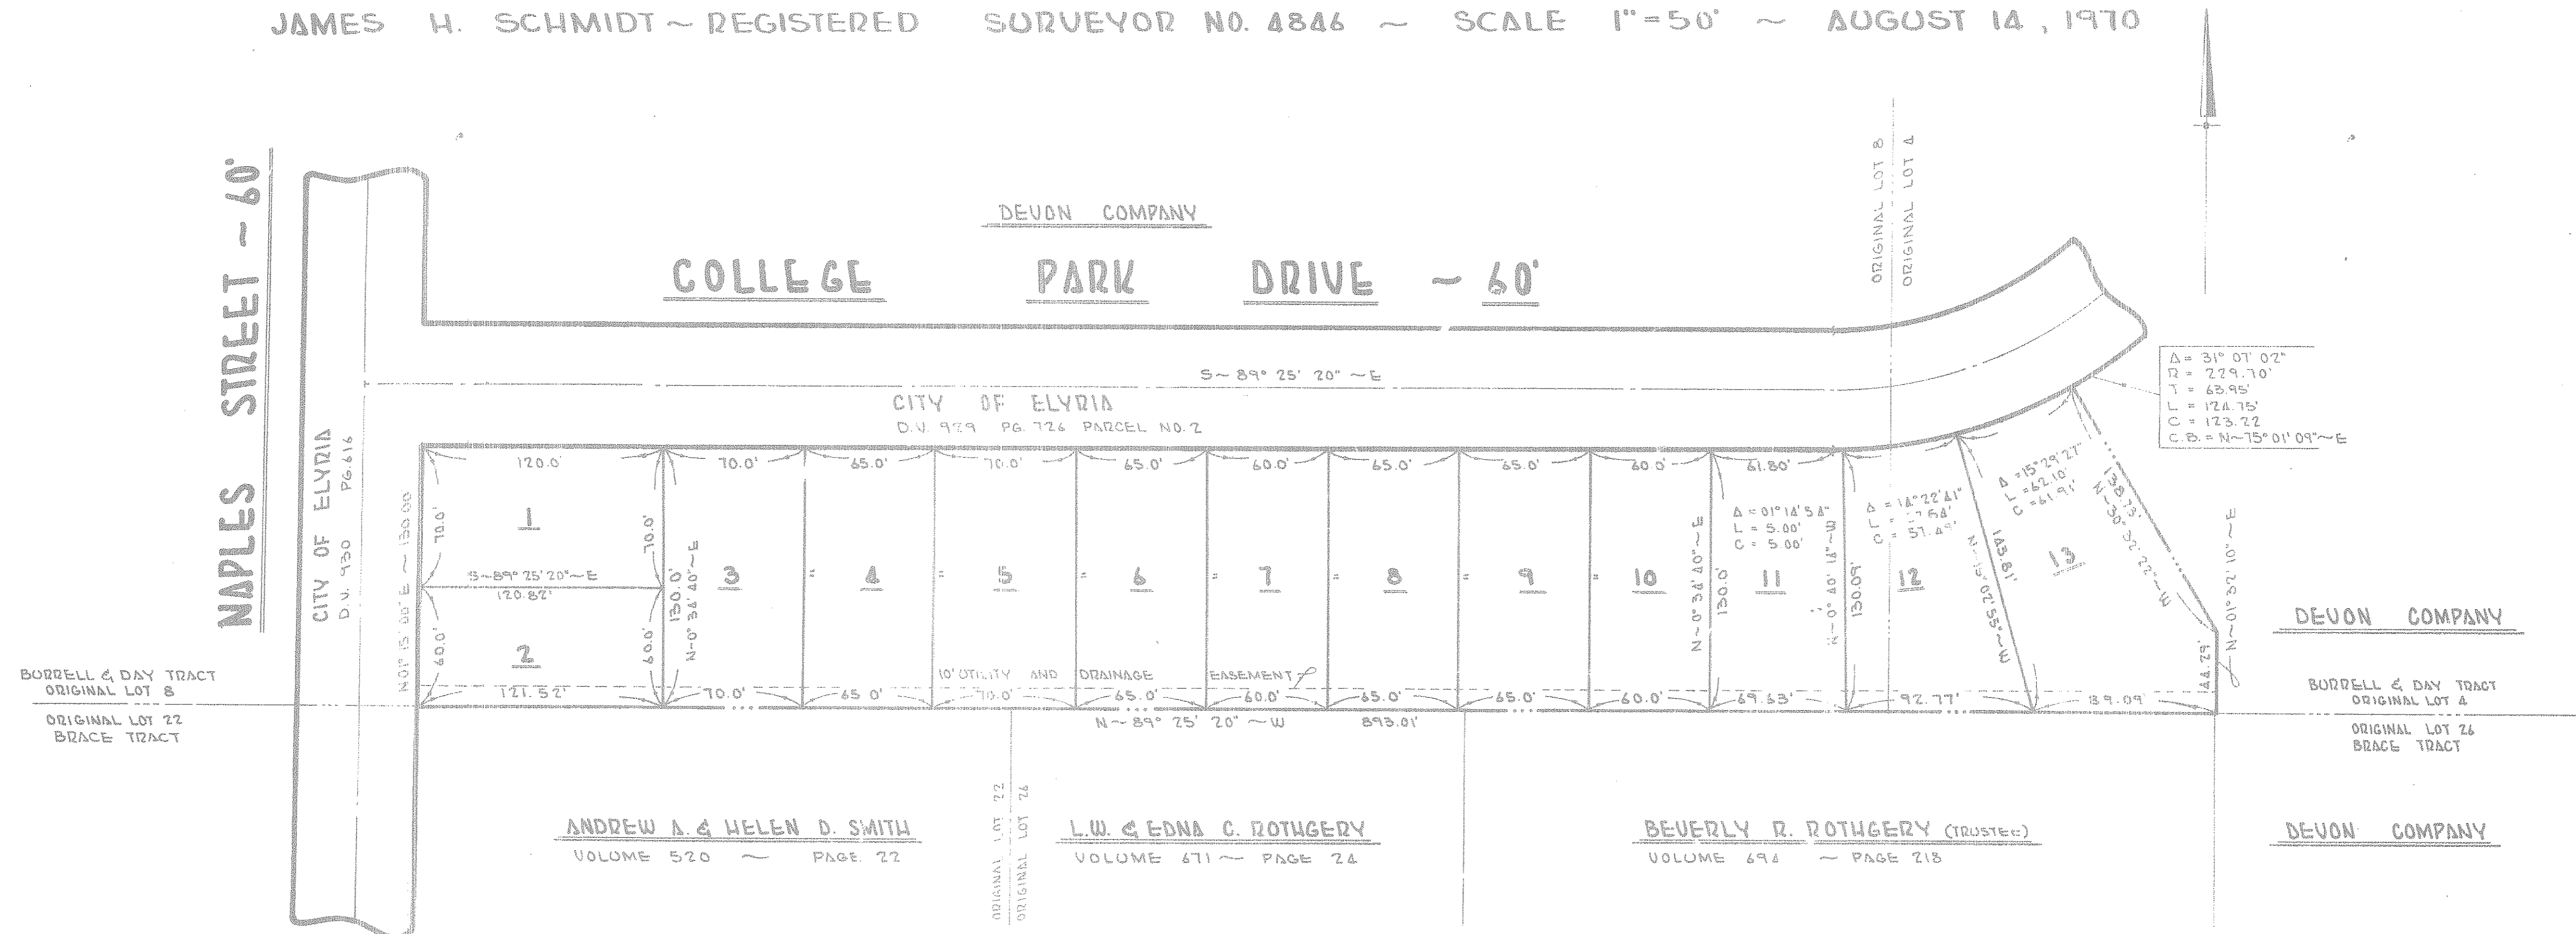

COUNTY AUDITOR'S CERTIFICATE

COUNTY OF LORAIN, STATE OF OHIO S.S.
I, JOSEPH MITOCH, THE DULY ELECTED AND QUALIFIED COUNTY AUDITOR OF SAID COUNTY AND STATE DO HEREBY CERTIFY THAT I HAVE CAUSED TO BE MADE THE FOREGOING PLAT OF A PART OF ORIGINAL LOT 22, ELYRIA TOWNSHIP, ELYRIA CITY, LORAIN COUNTY, OHIO, IN ACCORDANCE WITH THE PROVISIONS OF "REVISED SECTION 711, GENERAL CODE OF THE STATE OF OHIO," SAID PLAT TO BE KNOWN AS AND DESIGNATED AS "COLLEGE PARK SUBDIVISION AS REVISED". THIS ACTION HAVING BECOME NECESSARY DUE TO THE ADDITIONAL SIZE OF LOTS FROM THE ORIGINAL PLAT, REQUIRING METES AND BOUNDS DESCRIPTIONS AND FURTHER BEING DESIGNATED AS PROPOSED LOTS, THEREBY RENDERING THE DESCRIPTION OF THE SEVERAL PARTS INDEFINITE AND DOUBTFUL.

DATE Sept. 4, 1970
Joseph J. Mitoch
 COUNTY AUDITOR, LORAIN COUNTY, OHIO
Richard C. Ligon
 Chief, Dept.

SURVEYORS CERTIFICATE

THIS IS TO CERTIFY THAT AT THE REQUEST OF JOSEPH MITOCH, AUDITOR OF LORAIN COUNTY, AND PURSUANT TO REVISED SECTION 711 GENERAL CODE, STATE OF OHIO, I HAVE PREPARED THE ABOVE PLAT OF COLLEGE PARK SUBDIVISION, SITUATED IN ORIGINAL LOTS 22 AND 24, BORRELL AND DAY TRACT, ELYRIA TOWNSHIP, ELYRIA CITY, LORAIN COUNTY, OHIO. THE MAP SHOWN HEREON WAS COMPILED FROM THE ORIGINAL PLAT OF SAID SUBDIVISION AS SURVEYED AND PREPARED BY ME AND AS SHOWN HEREON, ACREAGE CONTAINED WITHIN THIS PLAT CONSISTS OF 2.650 ACRES OF WHICH 0.00 ACRES ARE IN STREETS AND 2.650 ACRES ARE IN LOTS. THE ABOVE PLAT IS A SUBDIVISION OF LOT NUMBERS, ALL OF LOTS 1, 2, 3, 4, 5, 6, 7, 8, 9, 10, 11, 12, 13 IN COLLEGE PARK SUBDIVISION AS RECORDED IN PLAT VOLUME 25, PAGE 10, LORAIN COUNTY RECORDS.

James H. Schmidt
 JAMES H. SCHMIDT - REG. SURVEYOR NO. 4846

PLANNING COMMISSION

THIS IS TO CERTIFY THAT THIS PLAT OF COLLEGE PARK SUBDIVISION AS REVISED HEREIN HAS BEEN APPROVED BY THE PLANNING COMMISSION OF THE CITY OF ELYRIA, OHIO.

DATE 8/20/1970
James D. Dwyer MAYOR
Mildred P. Kratzer CLERK

RECEIVED FOR RECORD
 AT 3:02 P.M.
 SEP 4 1970
 RECORDED IN LORAIN COUNTY RECORDS
 LECTA B. MITCHELL
 Lorain County Recorder

25/98
 See 25/70

