

CENTERLINE SURVEY PLAT LOR-58-(7.98)

WELLINGTON TOWNSHIP T-3N R-18W
PITTSFIELD TOWNSHIP T-4N R-18W
RUSSIA TOWNSHIP T-5N R-18W
LORAIN COUNTY, OHIO

NO TRANSFER NECESSARY

JOSEPH J. MITOCK
LORAIN COUNTY AUDITOR
A. Aboskie 2-10-71
DEPUTY

REF. NO.	STATE	PROJECT
2	OHIO	

162
179

1
2

LOR-58-798
CENTERLINE SURVEY
PLAT
777263



RERECEIVED FEB 10 19 71
RERECORDED FEB 10 19 71
PLAT BOOK 26 PAGE 17-18
FEE PAID 32.18
at 11:03 a.m.
John B. Mitchell
LORAIN COUNTY RECORDER

• MONUMENT SYMBOL

Note:
Monument Assemblies as shown on Standard Construction Drawing MC-1 (10-1-67) of the Department of Highways, are to be placed after the Leveling Course and prior to placing the Surface Course on 408 Pavement. The placing of the Monuments shall be under the direction of the Engineer and any alterations shall be noted and the Right of Way Department of Division 3 shall be notified of the new locations.

MONUMENT REF. MON.	SURVEY STATION	LOCATION	REMARKS
	423+90	ROT.	
	432+2.72	P.C.	
	436+98.55	P.T.	
	444+00	P.O.T.	
	450+58.35	P.C.	
	453+10.43	P.T.	
	461+17.05	P.C.	
	466+26.43	P.T.	
	474+00	P.O.T.	
	482+00	P.O.T.	
	489+47.88	P.I.	
	499+23.22	P.C.	
	502+80.50	P.T.	
	508+70.80	P.C.	
	516+67.58	P.T.	
	527+16.28	P.C.	
	533+94.13	P.T.	
	543+50.18	P.C.	
	549+02.58	P.T.	
	558+00	P.O.T.	
	566+00	P.O.T.	
	574+00	P.O.T.	
	579+79.89	P.C.	
	587+11.16	P.T.	
	593+00	P.O.T.	
	603+00	P.O.T.	
	611+00	P.O.T.	
	619+00	P.O.T.	

MONUMENT REF. MON.	SURVEY STATION	LOCATION	REMARKS
	629+44.60	P.C.	
	634+86.06	P.T.	
	643+00	P.O.T.	
	651+00	P.O.T.	
	659+00	P.O.T.	
	667+26.23	P.C.	
	672+24.15	P.T.	
	678+00	P.O.T.	
	684+42.73	P.I.	
	692+00	P.O.T.	
	698+20.03	P.C.	
	705+05.44	P.T.	
	712+00	P.O.T.	
	717+34.70	P.C.	
	722+44.42	P.T.	
	730+00	P.O.T.	
	736+74.74	P.I.	
	745+00	P.O.T.	
	753+00	P.O.T.	
	759+00	P.O.T.	
	764+17.83	P.C.	
	766+17.87	P.C.C.	
	767+56.94	P.C.C.	
	769+56.96	P.T.	
	773+53.78	P.C.C.	
	775+65.80	P.C.C.	
	777+10.85	P.C.C.	
	779+10.87	P.T.	
	783+36.44	P.I.	

QUANTITIES
Total Monument Assemblies 57

737192

Approved *J. J. Baker* Date 10/31/68
Division Deputy Director, Division No. 3
Registered Engineer No. 18418


I hereby certify that the accompanying Plat is a true delineation of a Survey made by the Department of Highways, State of Ohio.

R. T. Smith Date 10/31/68
Surveying Supervisor, Registered Surveyor No. 3309

11-15-68 *J. J. Baker*

RECEIVED *Nov 15* 1968
RECORDED *Nov 15* 1968
PLAT BOOK *25* PAGE *47*
FEE PAID *4.92 + 4.92*
John B. Mitchell
LORAIN COUNTY RECORDER

© 12:43 P.M.

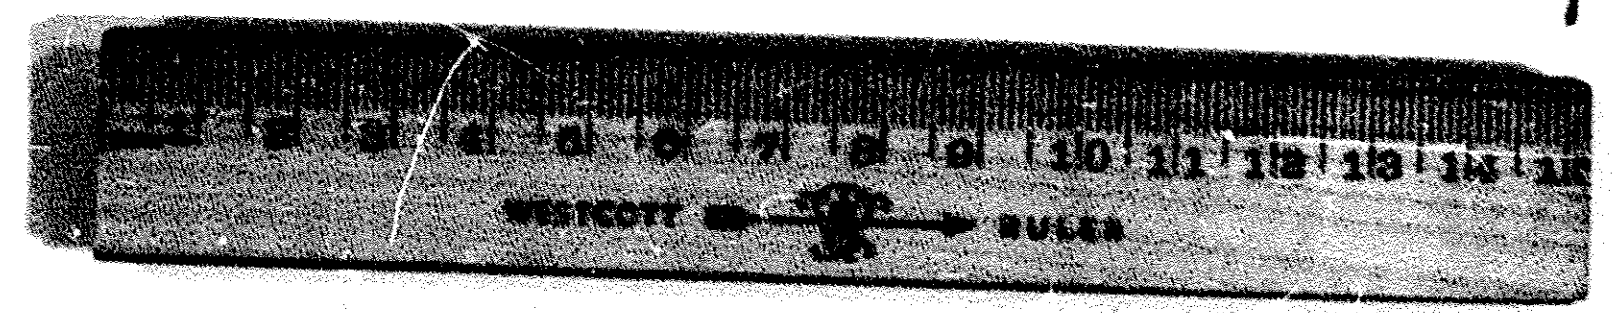

777263

FED. RD. DIVISION	STATE	PROJECT
2	OHIO	

LOR-58-758 CENTERLINE SURVEY PLAT

163
179

2
2

SCALE IN FEET

