


26/20

ANTONIA CAMPAGNA
C/T D.VOL 868 PG 71

COLLEGE PARK ESTATES
RVOL 25 PG 70

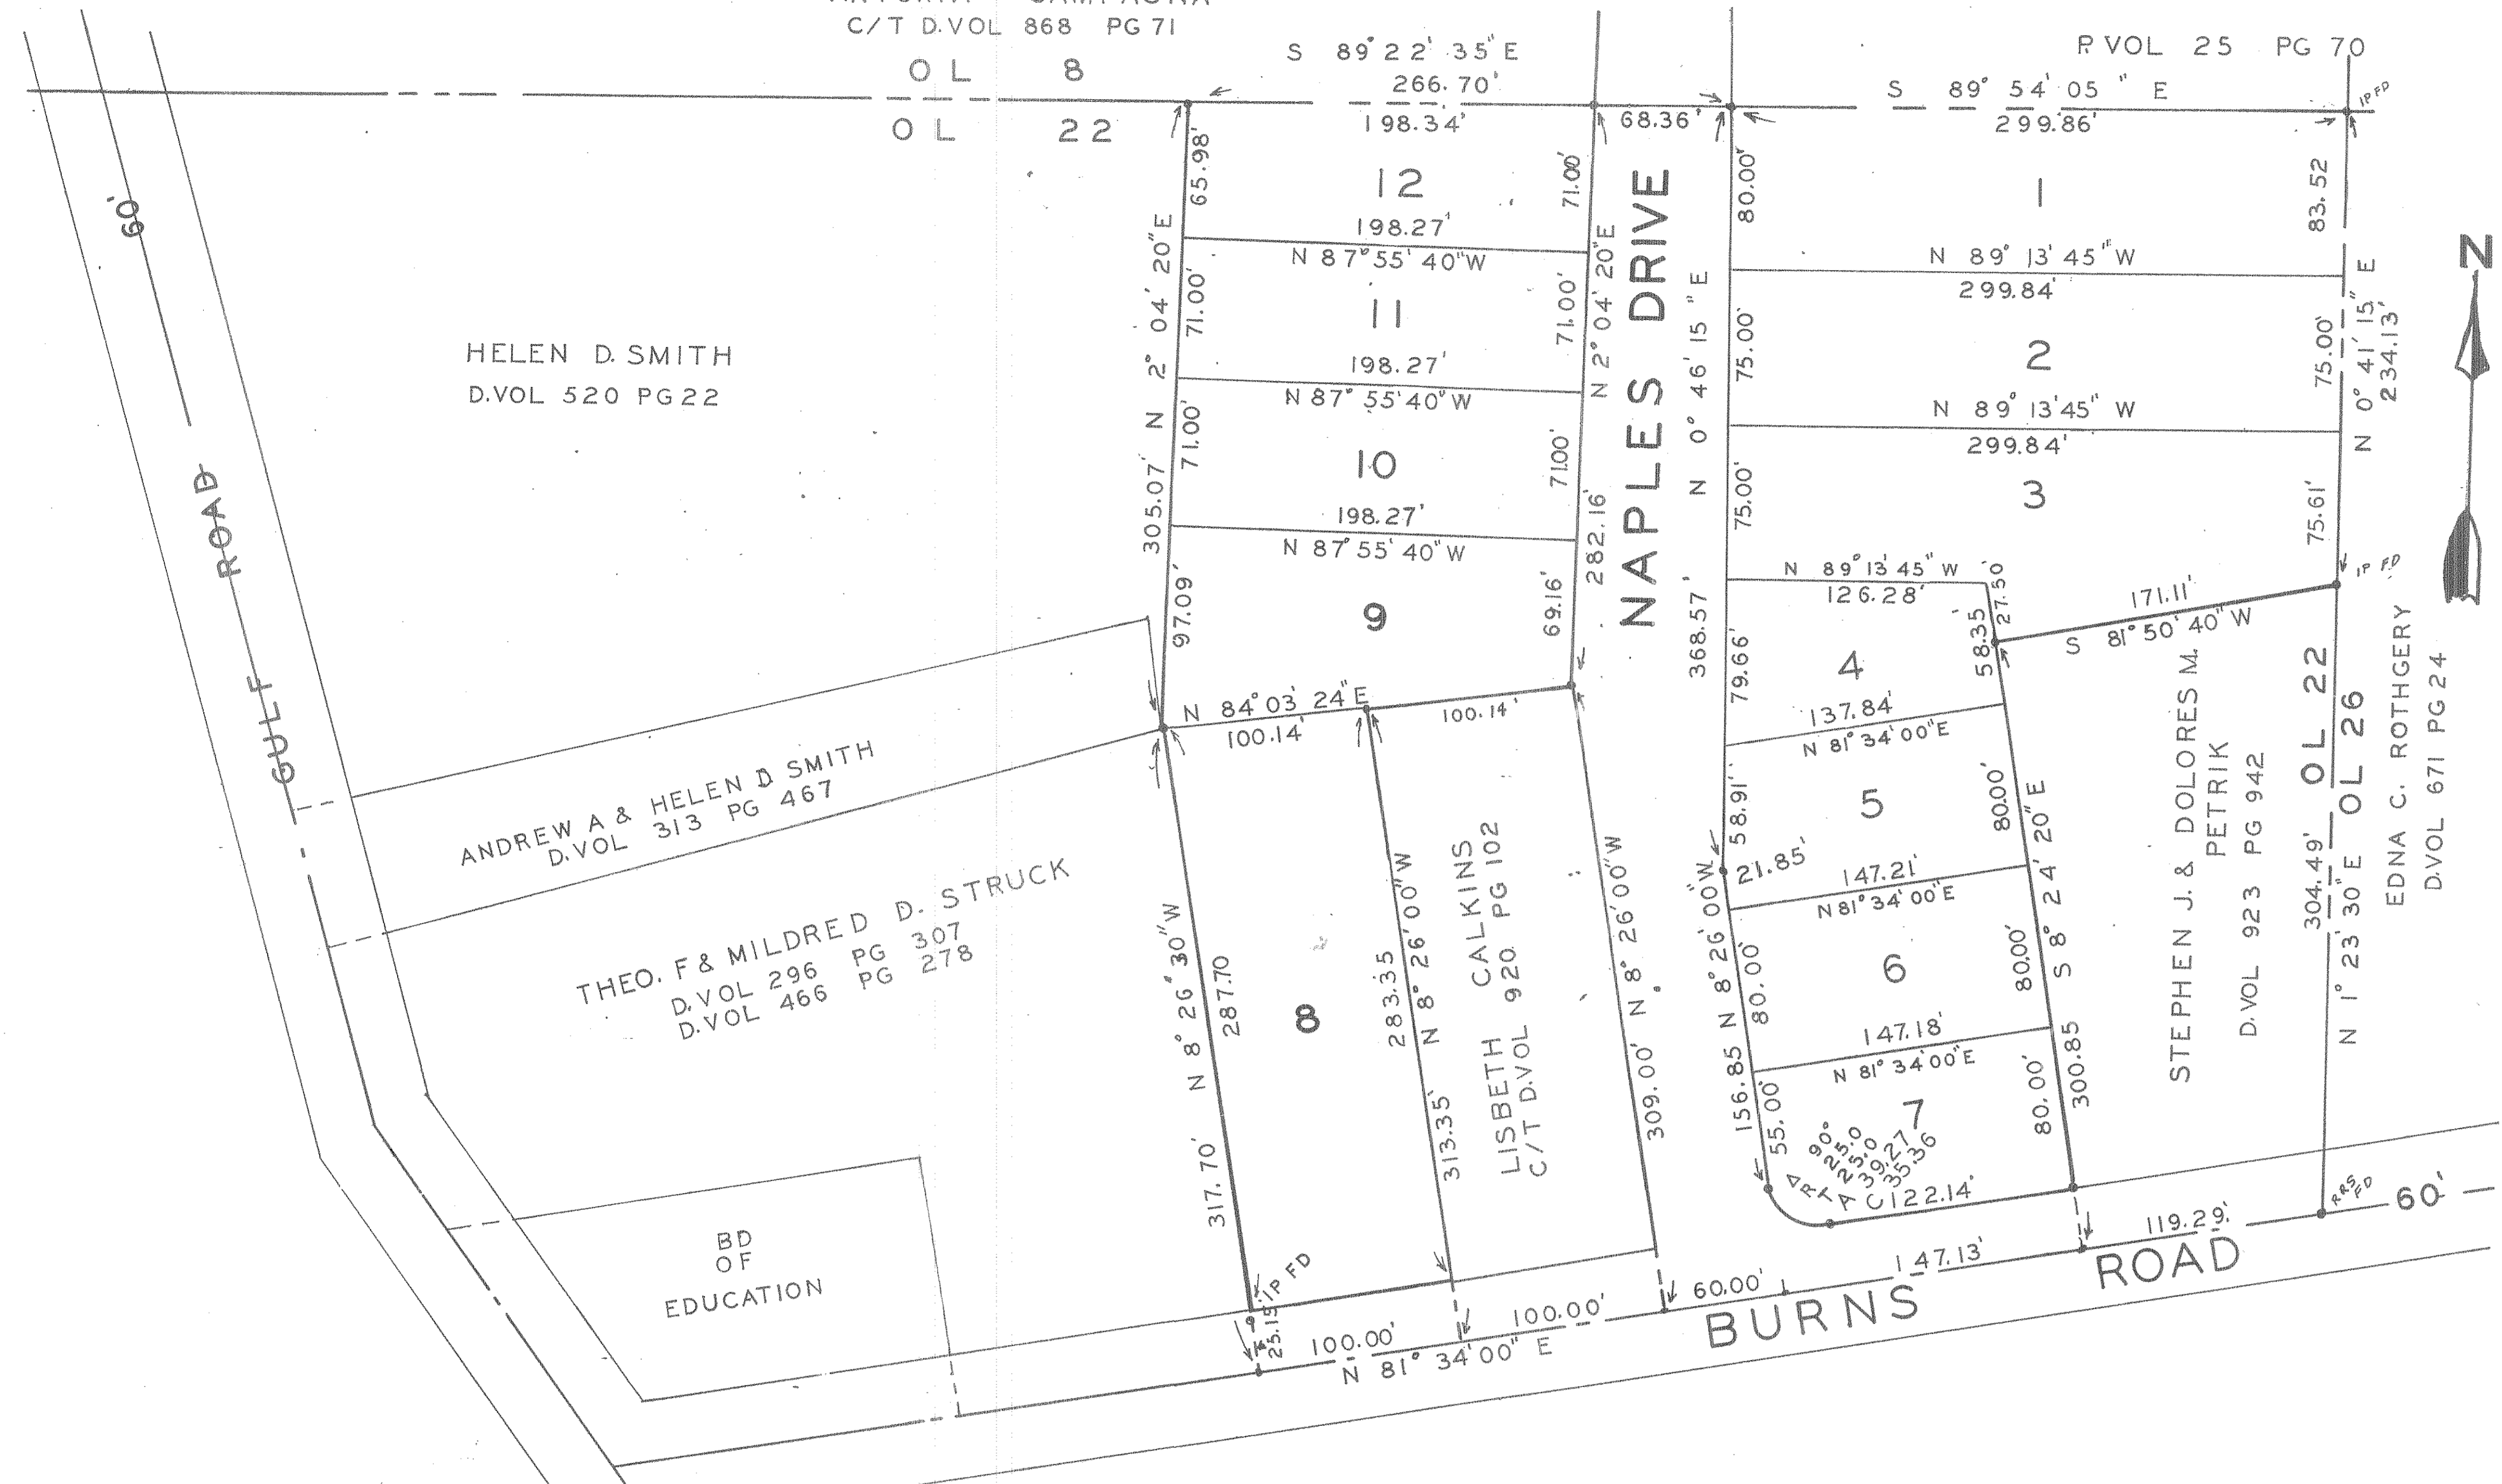

SHARON HEIGHTS
ORIGINAL LOT 22
BRACE TRACT, ELYRIA TWP
ELYRIA CITY, LORAIN COUNTY
OHIO

JOHN POZYWAK
REG. SURVEYOR #5292

SCALE 1" = 50'
1969

777 809

Received for Record
at _____ o'clock _____ M. In _____ RECORD
VOL. 26
PAGE 20
Lorain County Recorder

FEB 22 1971

1928

ELYRIA CITY ENGINEERS CERTIFICATE

THIS IS TO CERTIFY THAT I HAVE EXAMINED THE FOREGOING PLAT OF SHARON HEIGHTS AND FIND THE MONUMENTS INDICATED ARE SUFFICIENT TO DEFINE THE STREETS AS SHOWN HEREON IN COMPLIANCE WITH THE CITY OF ELYRIA REQUIREMENTS AND HEREBY APPROVED SAME

D.E. Heinicke
CITY ENGINEER

PLANNING COMMISSION

THIS IS TO CERTIFY THAT I HAVE EXAMINED THE FOREGOING PLAT OF SHARON HEIGHTS AND THE SAME IS HEREBY APPROVED THIS 19TH DAY OF FEBRUARY 1970 BY THE PLANNING COMMISSION OF THE CITY OF ELYRIA

Andrew A. Smith
PRESIDENT

SECRETARY

CITY COUNCIL

THIS TO CERTIFY THAT THE PLAT OF SHARON HEIGHTS WAS APPROVED BY THE COUNCIL OF THE CITY OF ELYRIA STATE OF OHIO AND THE DEDICATION OF THE STREETS AS SHOWN WERE ACCEPTED BY ORDINANCE NO. _____ PASSED 1966 DEED VOL 931, PG 765

COUNCIL CLERK

MAYOR

SURVEYOR'S CERTIFICATE

THIS IS TO CERTIFY THAT AT THE REQUEST OF THE OWNER I HAVE SURVEYED AND PLATTED SHARON HEIGHTS AS SHOWN CONTAINING 4.847 ACRES IN ORIGINAL LOT 22, BRACE TRACT, ELYRIA TWP, CITY OF ELYRIA, COUNTY OF LORAIN, STATE OF OHIO. MEASUREMENTS SHOWN ARE FEET AND DECIMAL PARTS THEREOF. BEARINGS PER RECORDED DEEDS. ALL OF WHICH I CERTIFY TO BE CORRECT.

ACRES IN LOTS 4.674
ACRES IN STREETS 0.173

John Pozywak
REG. SURVEYOR #5292

OWNERS CERTIFICATE

THIS IS TO CERTIFY THAT ANDREW A. & HELEN D. SMITH HAVE EXAMINE THE FOREGOING PLAT OF SHARON HEIGHTS DOES HEREBY ACCEPT THE SAME TO BE CORRECT AND DEDICATE FOREVER TO PUBLIC USE AND STREETS AS SHOWN HEREON.

Andrew A. Smith
Helen D. Smith

COUNTY OF LORAIN SS
STATE OF OHIO

THIS IS TO CERTIFY THAT BEFORE ME, A NOTARY PUBLIC IN AND FOR SAID COUNTY AND STATE DID PERSONALLY APPEAR ANDREW A. & HELEN D. SMITH WHO ACKNOWLEDGED THE SIGNING OF THIS PLAT TO BE OF THEIR OWN FREE ACT AND DEED.

IN WITNESS THEREOF I HAVE HEREUNTO SET MY HAND AND AFFIXED MY OFFICAL SEAL THIS 18TH DAY OF FEBRUARY 1970

Ralph P. Ratzig
NOTARY PUBLIC

MY COMMISSION EXPIRES 6-19-72

26/20