

We the undersigned owners in fee simple of the land shown on this plat, hereby dedicate to public use as a legal highway all the land owned by us lying between the centerline of Smith Road as existing and occupied Jan. 1, 1970 and a line either side parallel thereto and 30' therefrom.

State of Ohio  
County of Lorain ss Before me a Notary Public in and for said County personally appeared the aforementioned.


		F. C. Wiles	
		Icy Brown Wiles	
		Ruth Jarvis Ross	
		Mabel L. Smith	
		Clarence E. Parsons	
		F. Parsons	
		Charles R. Colley	
		The Ohio Fuel Gas Co.	

Who acknowledge the signing of the foregoing instrument to be their free act and deed, in testimony whereof I have here unto set my hand and official seal at Wellington, Ohio this 19 day of November, 1970.

Notary Public \_\_\_\_\_  
My Commission Expires \_\_\_\_\_



BEARING USED FOR DESCRIBING ANGLES:

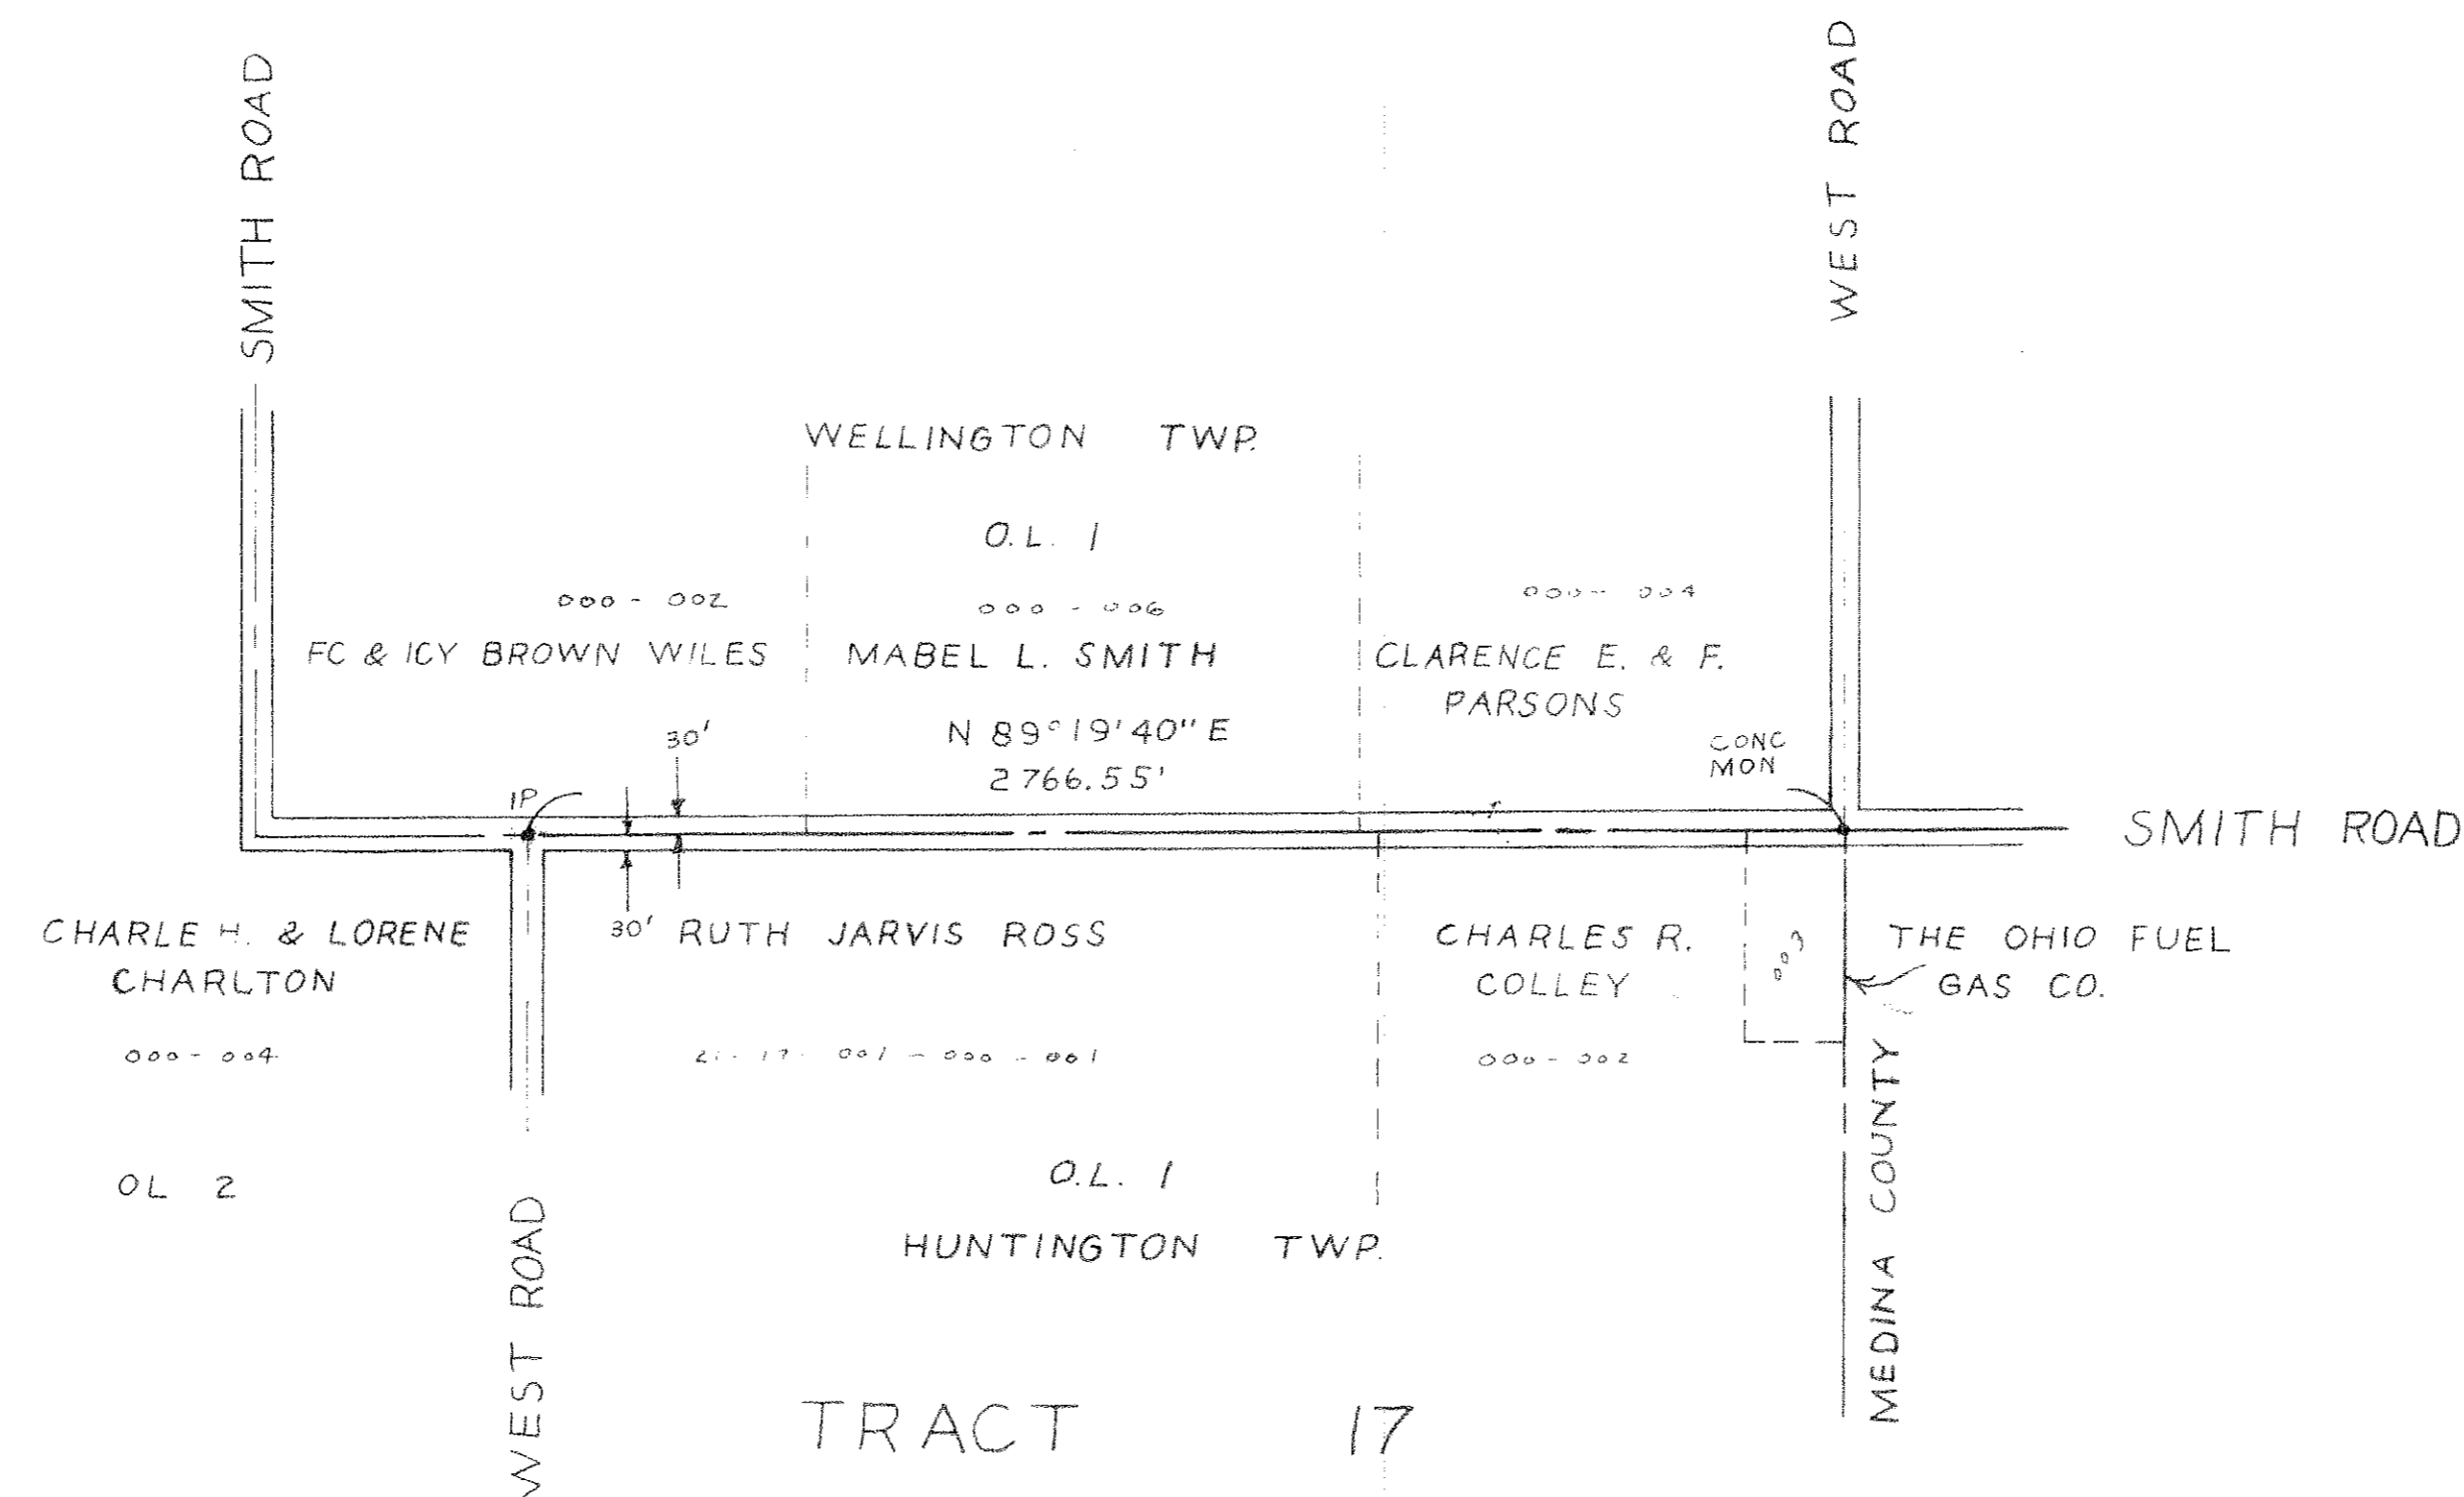

Signed this 19th day of November, 1970  
County Engineer Charles R. Wagoner  
Deputy

The within dedication is hereby approved and accepted

W. J. Linsura  
\_\_\_\_\_  
\_\_\_\_\_  
} Lorain County  
Commissioners  
Date \_\_\_\_\_

DEDICATION PLAT  
FOR  
SMITH ROAD  
WELLINGTON & HUNTINGTON TWP.-PART OF TRACT 17  
O.L.1 LORAIN COUNTY OHIO O.L.1  
H.M. HOLCOMB COUNTY ENGINEER  
JULY 1970 SCALE 1"=400'