


WALLU - SUBDIVISION NO. 2
 PART OF O.L.I. RUSSIA TOWNSHIP,
 SOUTH AMHERST VILLAGE,
 LORAIN COUNTY, OHIO

99454 26/51

SCALE 1" = 60'

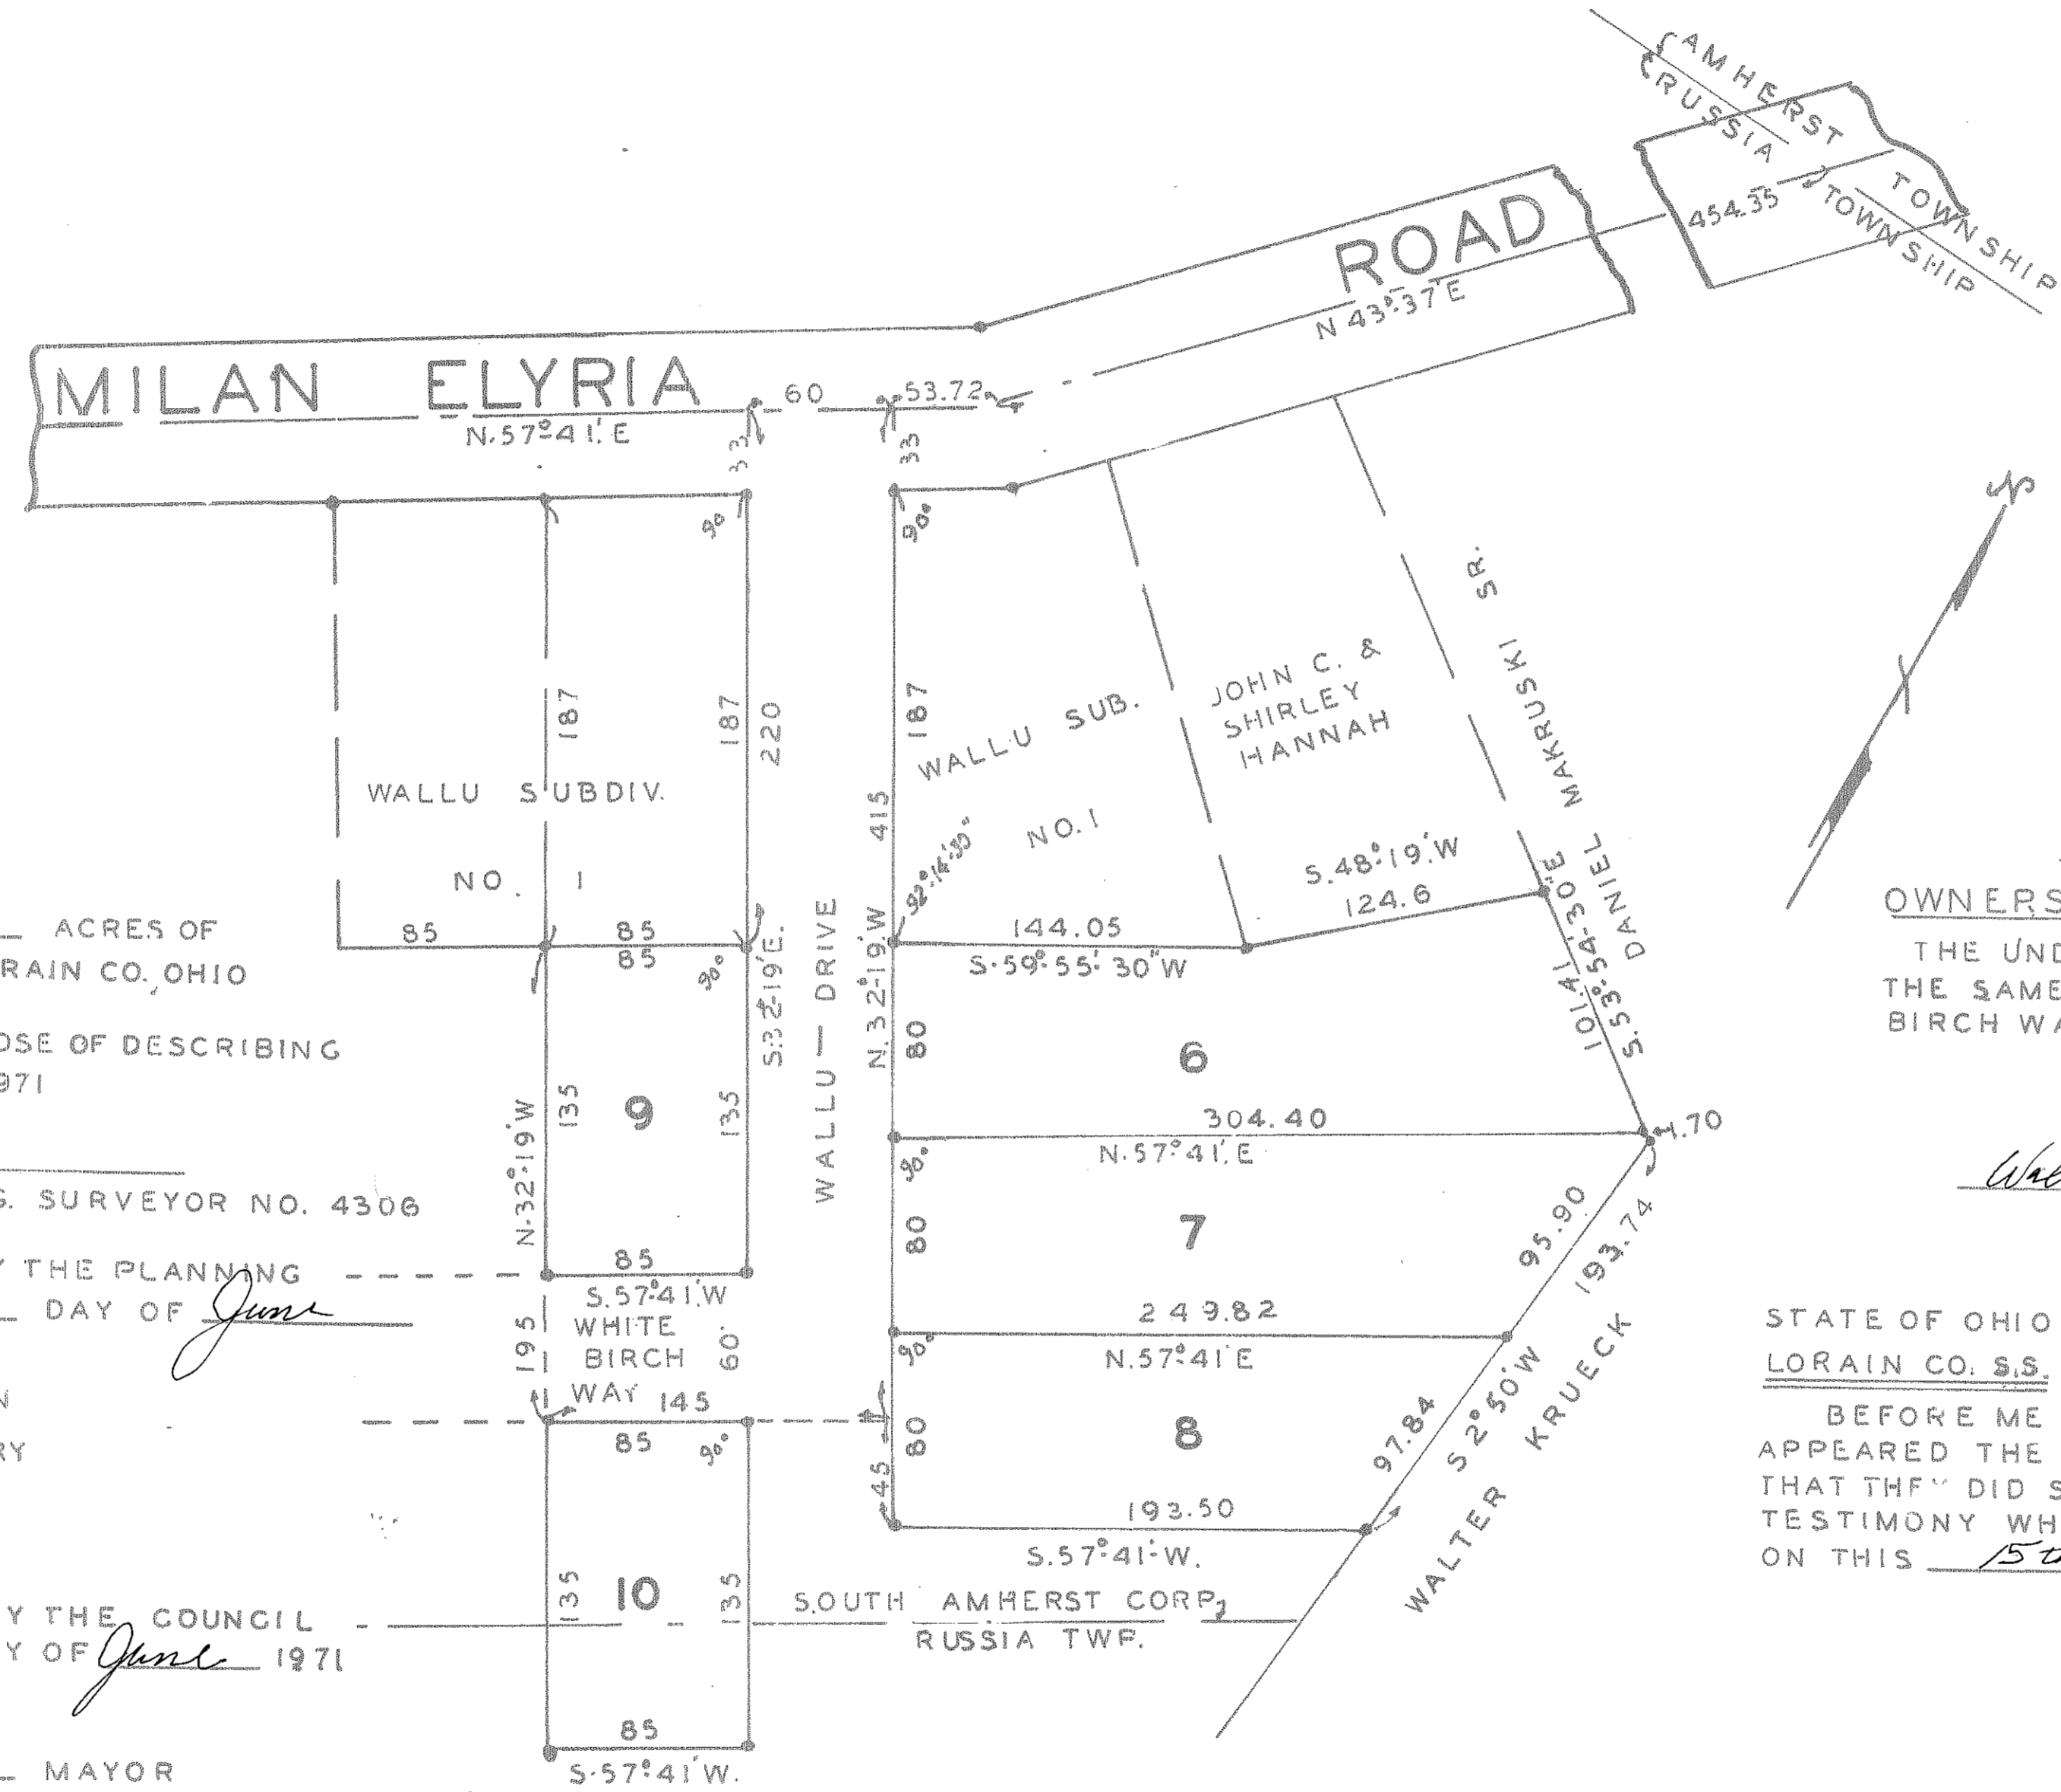

SURVEYORS CERTIFICATE

THIS PLAT, MADE AT THE REQUEST OF THE OWNERS EMBRACES 2.602 ACRES OF LAND IN O.L.I. RUSSIA TOWNSHIP NOW SOUTH AMHERST VILLAGE, LORAIN CO., OHIO IRON PINS OR MONUMENTS WERE FOUND OR SET AS SHOWN THUS BEARINGS USED ARE TO AN ASSUMED MERIDIAN AND ARE FOR THE PURPOSE OF DESCRIBING ANGLES ONLY ALL OF WHICH I CERTIFY TO BE CORRECT JUNE 5, 1971

Arnold F. Koepf
 ARNOLD F. KOEPF REG. SURVEYOR NO. 4306

PLANNING COMMISSION

THIS PLAT OF WALLU - SUBDIVISION NO. 2 IS HEREBY APPROVED BY THE PLANNING COMMISSION OF THE VILLAGE OF SOUTH AMHERST ON THIS 24th DAY OF June 1971

Lawrence G. Knopf CHAIRMAN
James J. Stuchlik SECRETARY

VILLAGE COUNCIL

THIS PLAT OF WALLU - SUBDIVISION NO. 2 IS HEREBY APPROVED BY THE COUNCIL OF THE VILLAGE OF SOUTH AMHERST, OHIO ON THIS 28 DAY OF June 1971

Lawrence G. Knopf MAYOR
James J. Stuchlik CLERK OF COUNCIL

LOTS 6 THRU 10 CONTAINS 1.914 ACRES
 STREETS CONTAIN 0.688 ACRES
 TOTAL 2.602 ACRES

OWNERS CERTIFICATE

THE UNDERSIGNED OWNERS OF THE LAND EMBACED IN THIS PLAT HEREBY ACCEPT THE SAME TO BE CORRECT AND DEDICATE TO PUBLIC USE WALLU-DRIVE & WHITE BIRCH WAY AS SHOWN HEREON.

Walter J. Krueck
 OWNER

Lura Jeanne Krueck
 OWNER

STATE OF OHIO
 LORAIN CO. S.S.

BEFORE ME A NOTARY PUBLIC IN AND FOR SAID COUNTY AND STATE PERSONALLY APPEARED THE ABOVE NAMED WALTER J. KRUECK AND LURA KRUECK WHO ACKNOWLEDGED THAT THEY DID SIGN THE ABOVE PLAT AND THAT IT WAS THEIR FREE ACT AND DEED IN TESTIMONY WHEREOF I HAVE HEREUNTO SET MY HAND AND SEAL AT AMHERST OHIO ON THIS 15th DAY OF JUNE 1971

Lewis R. Cook
 NOTARY PUBLIC

MY COMMISSION EXPIRES 10-16-73

RECEIVED FOR RECORD

AT 11:48 M

AUG 26 1971

RECORDED IN LORAIN

COUNTY RECORDS

Plat Vol. 16 Page 81

LEOTA S. MITCHELL

Lorain County Recorder

C.R.M.

26/51