


KEYWOOD SUBDIVISION
 BEING PART OF O.L. 45 LAGRANGE TWP. NOW VILL. OF LAGRANGE
 LORAIN CO. OHIO SCALE 1"=50' DEC. 11 1971
 BY ARNOLD F. KOEPP REGISTERED SURVEYOR NO. 4306

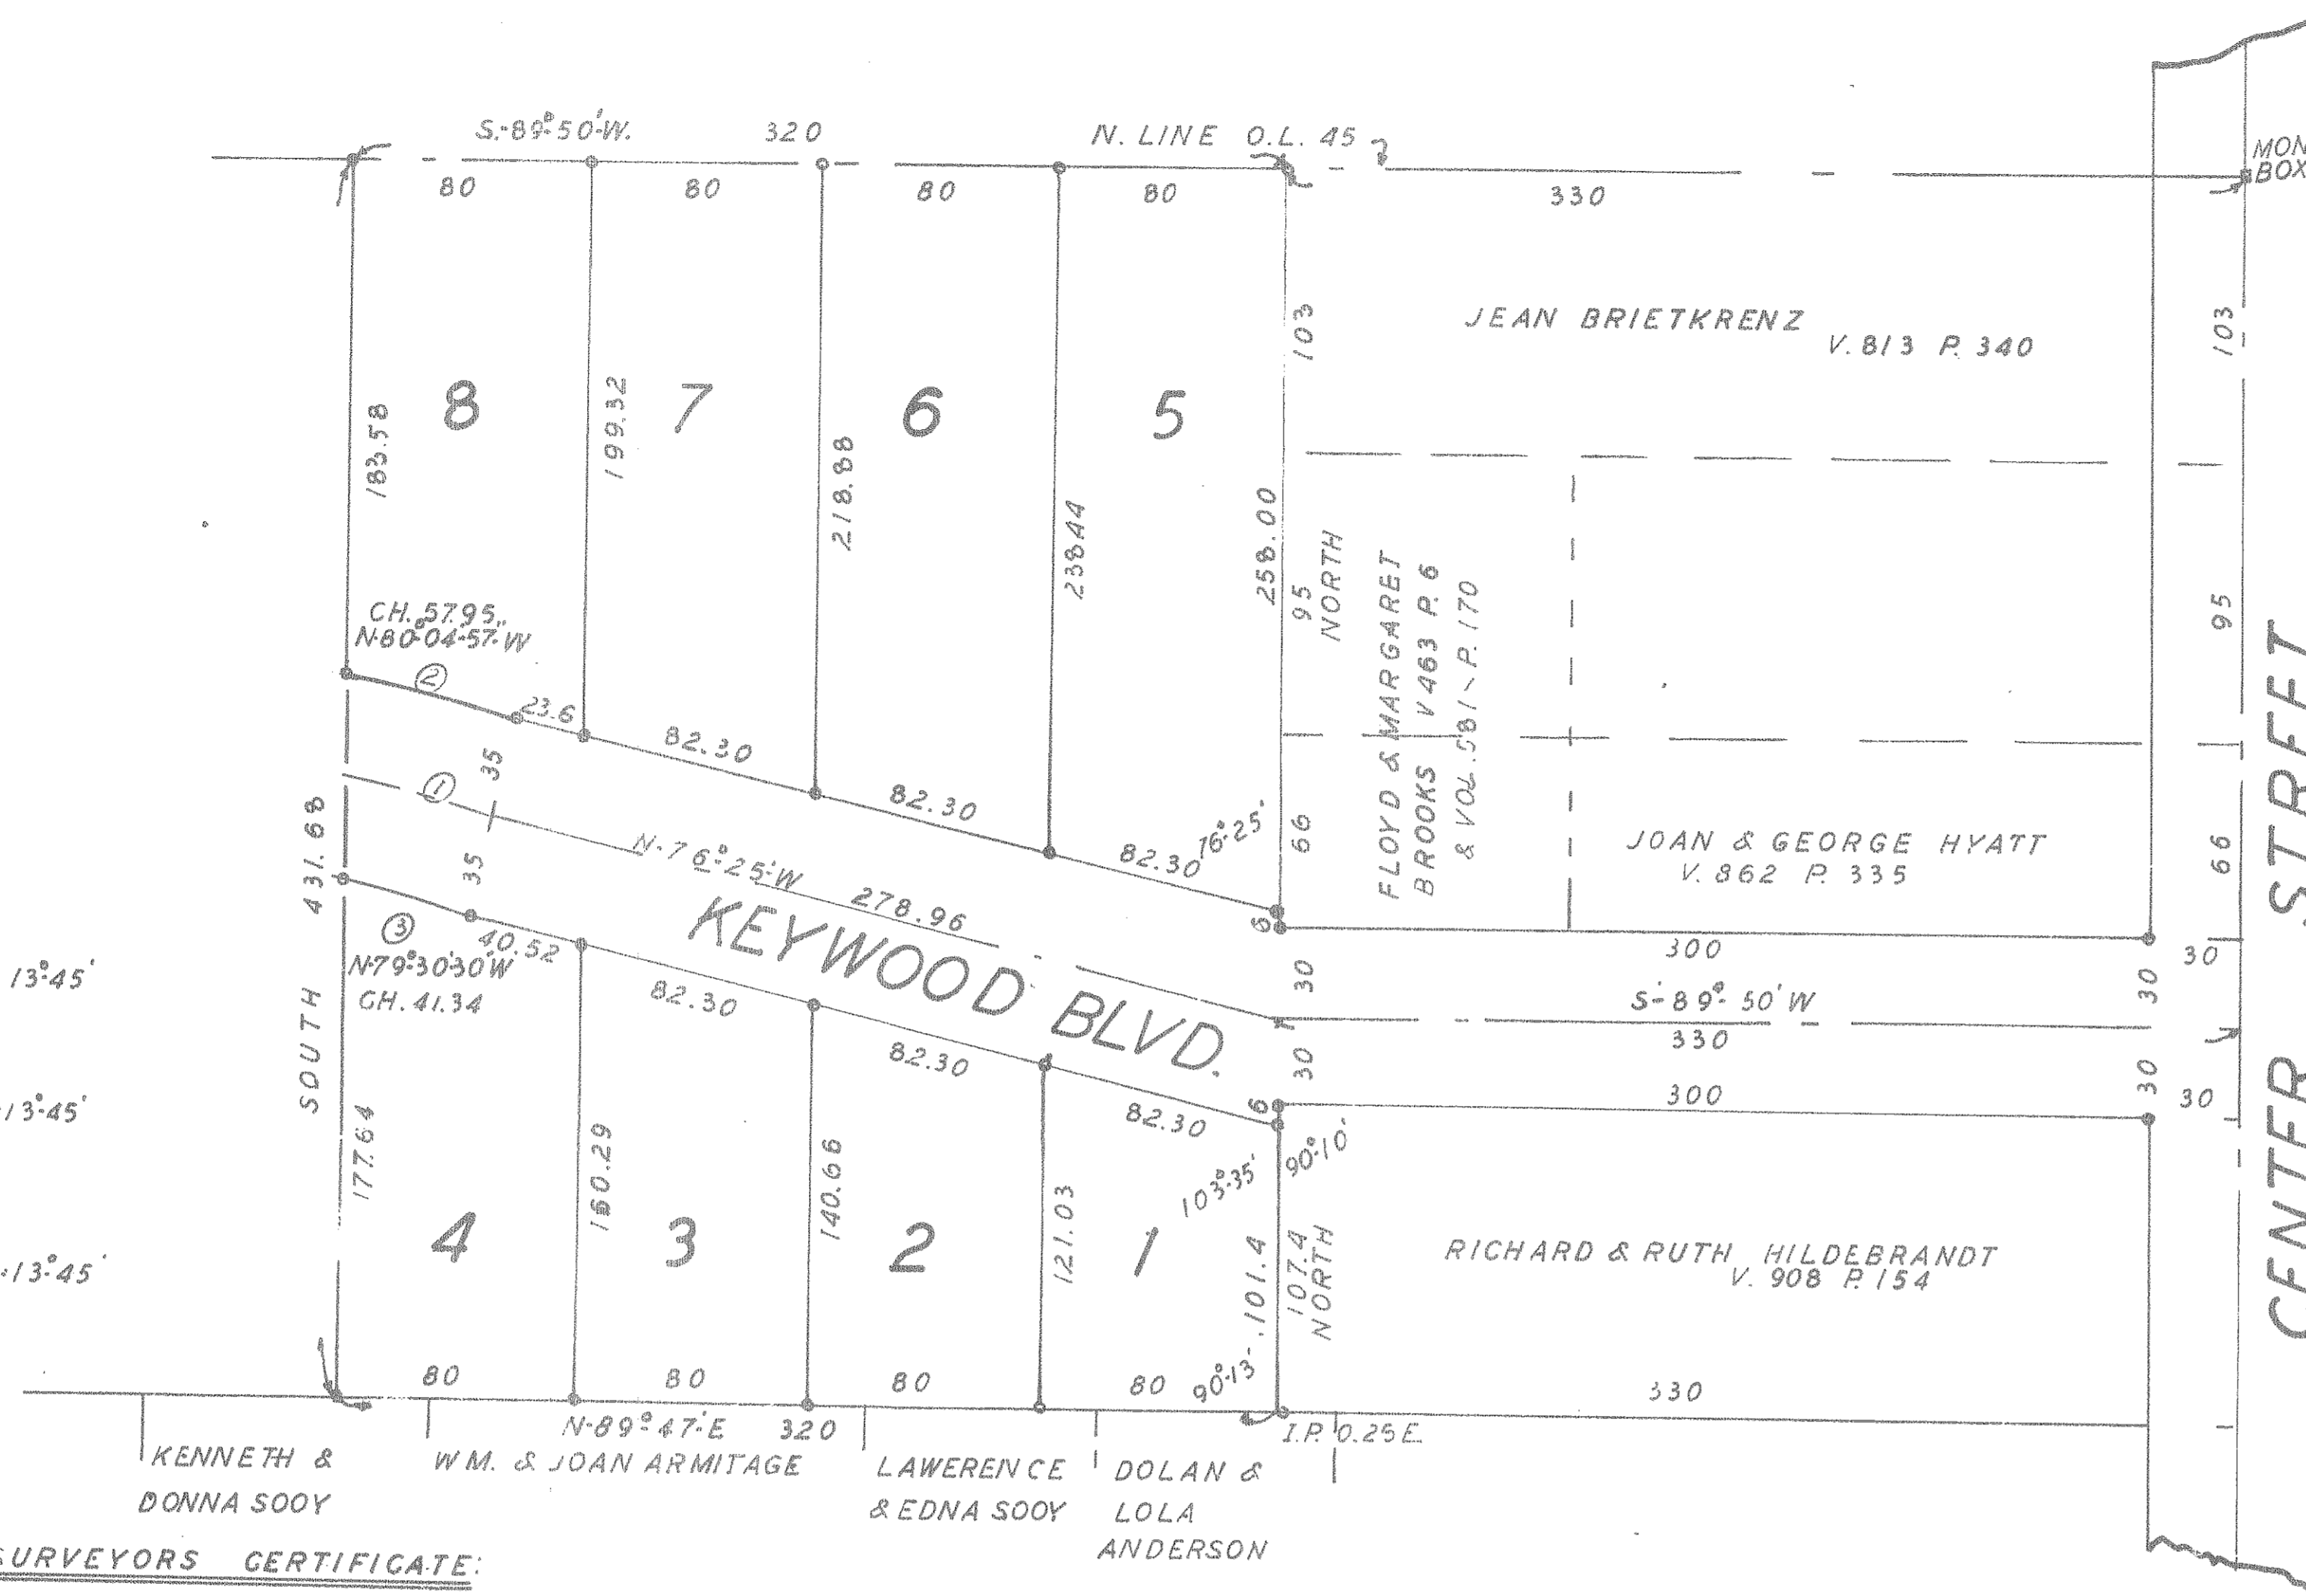

CURVE DATA.
 NO. 1
 D: 13°25' R: 416.7 Δ: 13°45'
 L: 100.0 T: 50.24
 NO. 2
 D: 12°41' R: 451.7 Δ: 13°45'
 L: 108.42 T: 54.46
 NO. 3
 D: 15°01' R: 381.7 Δ: 13°45'
 L: 91.58 T: 46.02

SURVEYORS CERTIFICATE:

THIS IS TO CERTIFY THAT AT THE REQUEST OF THE OWNERS, I HAVE SURVEYED AND PLATTED THE ABOVE PLAT. SAID PLAT IS SITUATED IN THE VILLAGE OF LAGRANGE, TOWNSHIP OF LAGRANGE, COUNTY OF LORAIN, AND STATE OF OHIO, AND BEING A PART OF O. L. 45 AND CONTAINING ABOUT 3.624 ACRES OF WHICH .0.984 ACRES IS FOR STREET PURPOSES. IRON PINS WERE FOUND OR SET AT ALL POINTS MARKED THUS. ° DISTANCES ARE SHOWN IN FEET AND DECIMAL PARTS THEREOF, ALL OF WHICH I CERTIFY TO BE CORRECT.

Arnold F. Koopp REGISTERED SURVEYOR NO. 4306

OWNERS CERTIFICATE:

THIS IS TO CERTIFY THAT THE OWNERS OF LANDS CONTAINED WITHIN THIS PLAT HEREBY ACCEPT THE SAME TO BE CORRECT AND DEDICATE FOR PUBLIC USE THE STREET AS SHOWN HEREON.

Erma n. Dill OWNERS
Erma n. Dill

STATE OF OHIO)
 LORAIN COUNTY) S.S.

BEFORE ME, A NOTARY PUBLIC, IN AND FOR SAID COUNTY AND STATE, PERSONALLY APPEARED WARD & ERMA DILL, HUSBAND & WIFE, WHO ACKNOWLEDGED THE SIGNING OF THIS PLAT TO BE THEIR FREE ACT AND DEED, IN WITNESS WHEREOF, I HAVE HEREUNTO SET MY HAND AND OFFICIAL SEAL AT J. Lagrange OHIO THIS 23 DAY OF Dec. 1971

Norman J. Sabing NOTARY PUBLIC

THIS IS TO CERTIFY THAT THE ABOVE PLAT HAS BEEN ACCEPTED FOR RECORDING PURPOSES ONLY, BY THE COUNCIL OF LAGRANGE VILLAGE, LORAIN COUNTY, OHIO BY RESOLUTION NO. 357

Sherman T. Smith CLERK OF COUNCIL
Harry Schenck MAYOR

RECEIVED FOR TRANSFER _____ LORAIN CO. AUDITOR
 RECEIVED FOR RECORDING _____ LORAIN CO. RECORDER

RECEIVED FOR RECORD
 AT 2:11 P.M.
 JAN 12 1972
 RECORDS IN LORAIN
 COUNTY RECORDS
 204 No. 100
 LORAIN COUNTY, OHIO

By: Ohio T. H. 26/74