


27/24

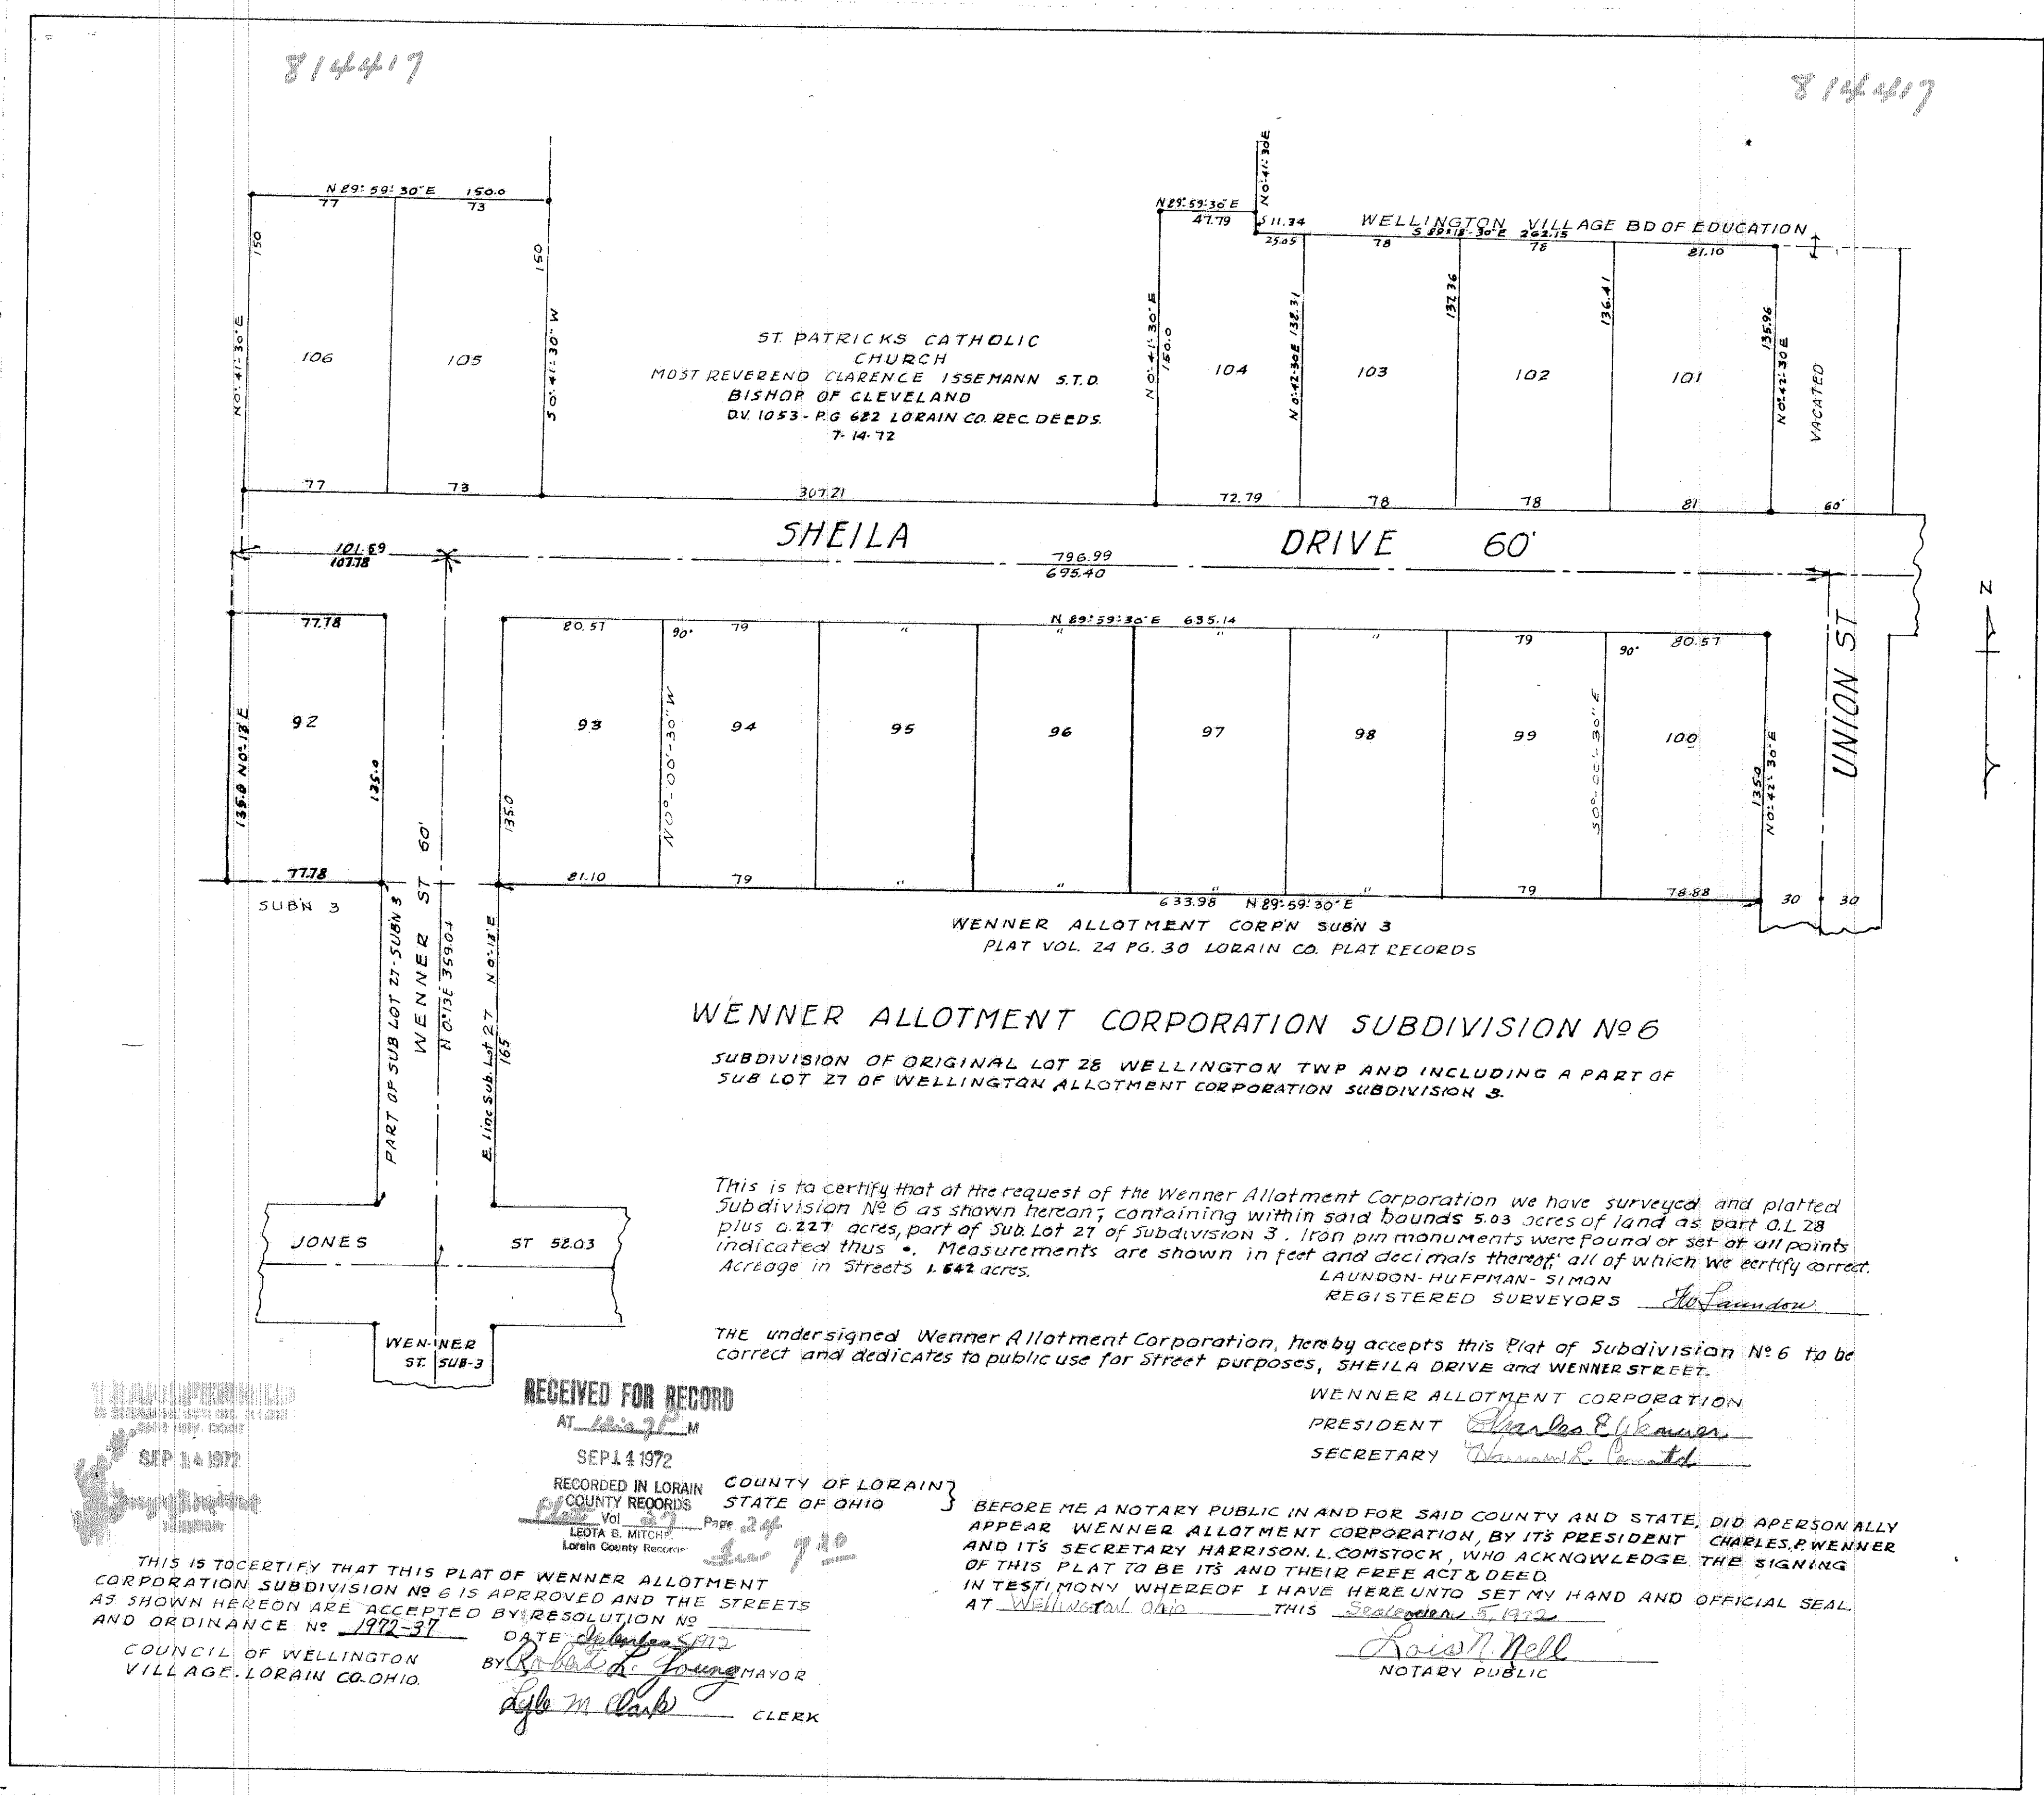

WENNER ALLOTMENT CORPORATION SUBDIVISION No 6

SUBDIVISION OF ORIGINAL LOT 28 WELLINGTON TWP AND INCLUDING A PART OF SUB LOT 27 OF WELLINGTON ALLOTMENT CORPORATION SUBDIVISION 3.

This is to certify that at the request of the Wenner Allotment Corporation we have surveyed and platted Subdivision No 6 as shown hereon; containing within said bounds 5.03 acres of land as part of L.L. 28 plus 0.227 acres, part of Sub Lot 27 of Subdivision 3. Iron pin monuments were found or set at all points indicated thus *. Measurements are shown in feet and decimals thereof, all of which we certify correct. Acreage in Streets 1.642 acres.

LAUNDON-HUFFMAN-SIMON
REGISTERED SURVEYORS *J. Laundon*

THE undersigned Wenner Allotment Corporation, hereby accepts this Plat of Subdivision No 6 to be correct and dedicates to public use for street purposes, SHEILA DRIVE and WENNER STREET.

WENNER ALLOTMENT CORPORATION
PRESIDENT *Charles E. Wenner*
SECRETARY *William R. Bennett*


RECEIVED FOR RECORD
AT *12:27* M

SEP 14 1972
RECORDED IN LORAIN COUNTY RECORDS
COUNTY OF LORAIN STATE OF OHIO
Vol. *27* Page *24*
LEOTA S. MITCHELL
Lorain County Recorder

BEFORE ME A NOTARY PUBLIC IN AND FOR SAID COUNTY AND STATE, DID A PERSON ALLY APPEAR WENNER ALLOTMENT CORPORATION, BY ITS PRESIDENT CHARLES E. WENNER AND ITS SECRETARY HARRISON L. COMSTOCK, WHO ACKNOWLEDGE THE SIGNING OF THIS PLAT TO BE ITS AND THEIR FREE ACT & DEED. IN TESTIMONY WHEREOF I HAVE HEREUNTO SET MY HAND AND OFFICIAL SEAL AT *Wellington, Ohio* THIS *September 5, 1972*

Lois M. Nell
NOTARY PUBLIC

THIS IS TO CERTIFY THAT THIS PLAT OF WENNER ALLOTMENT CORPORATION SUBDIVISION No 6 IS APPROVED AND THE STREETS AS SHOWN HEREON ARE ACCEPTED BY RESOLUTION No AND ORDINANCE No *1972-37* DATE *September 5, 1972* BY *Robert A. Young* MAYOR
Edith M. Clark CLERK
COUNCIL OF WELLINGTON VILLAGE, LORAIN CO., OHIO

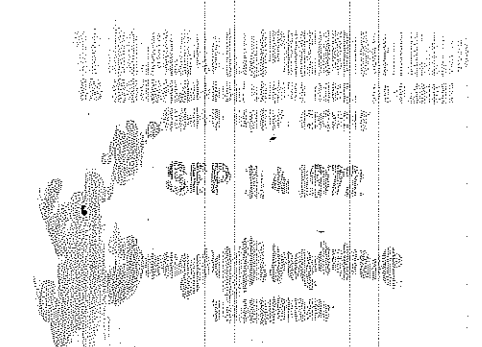

27/24