

819617

819617

GREENWOOD FARMS SUBDIVISION

EATON TOWNSHIP

PART OF ORIGINAL EATON TOWNSHIP LOT 82

GRAFTON TOWNSHIP

LORAIN COUNTY

STATE OF OHIO

VILLAGE OF GRAFTON

I, THE UNDERSIGNED OWNER OF THE LAND ENBRACED WITHIN THIS SUBDIVISION HEREBY ACKNOWLEDGE THIS PLAT AND SUBDIVISION TO BE MY FREE ACT AND DEED, AND DO HEREBY DEDICATE TO PUBLIC USE FOREVER THE STREETS, EASEMENTS, AND OTHER PUBLIC SITES SHOWN UPON THIS PLAT.

WITNESSES: *William J. Hogan* _____ *Melvin G. Henderson* _____
WITNESSES WITNESSES

STATE OF OHIO: ss
 LORAIN COUNTY)

BEFORE ME, A NOTARY PUBLIC IN AND FOR SAID COUNTY AND STATE, PERSONALLY APPEARED THE ABOVE NAMED MELVIN G. HENDERSON, WHO ACKNOWLEDGED THE MAKING OF THE FOREGOING INSTRUMENT AND THE SIGNING OF THIS PLAT TO BE HIS FREE ACT AND DEED. IN TESTIMONY WHEREOF I HAVE HEREUNTO SET MY HAND AND AFFIXED MY OFFICIAL SEAL AT *Columbus Station* OHIO, THIS *20th* DAY OF *October*, 1972.

Elizabeth C. Laguna
 NOTARY PUBLIC Commission expires 3/5/1977

I HEREBY CERTIFY THAT I HAVE SURVEYED THE LAND SHOWN ON THIS PLAT, THAT THIS PLAT IS A CORRECT REPRESENTATION OF THE LAND SURVEYED AND THE SUBDIVISION THEREOF, AND THAT I HAVE SET OR FOUND THE PINS AND MONUMENTS SHOWN.

John A. Bambeck
 REGISTERED SURVEYOR No. 5141
 JOHN A. BAMBECK

APPROVED BY THE VILLAGE OF GRAFTON ENGINEER THIS *18th* DAY OF *JULY*, 1972.

Wm. J. Hogan
 ENGINEER

APPROVED BY THE VILLAGE OF GRAFTON PLANNING COMMISSION THIS *18th* DAY OF *JULY*, 1972.

Marlyn M. Riddle *E. C. Foghuel*
 SECRETARY CHAIRMAN

APPROVED BY THE VILLAGE OF GRAFTON COUNCIL THIS *18th* DAY OF *JULY*, 1972.

Robert E. Hogan *E. C. Foghuel*
 CLERK MAYOR

RECEIVED FOR RECORDING THIS _____ DAY OF _____, 1972.

RECORDED THIS _____ DAY OF _____, 1972, AT _____ A.M./P.M.
 IN PLAT BOOK No. _____ PAGE _____

RECEIVED FOR TRANSFER THIS _____ DAY OF _____, 1972.


RECEIVED FOR TRANSFER THIS _____ DAY OF _____, 1972.

APPROVED THE VILLAGE OF GRAFTON LAW DIRECTOR THIS *18th* DAY OF *July*, 1972.

John A. Bambeck

TRANSFERRED
 IN COMPLIANCE WITH SEC. 319.02
 OHIO REV. CODE
 NOV 20 1972 FEE: NONE
 JULIAN A. FIOR
 LORAIN COUNTY AUDITOR

27/60

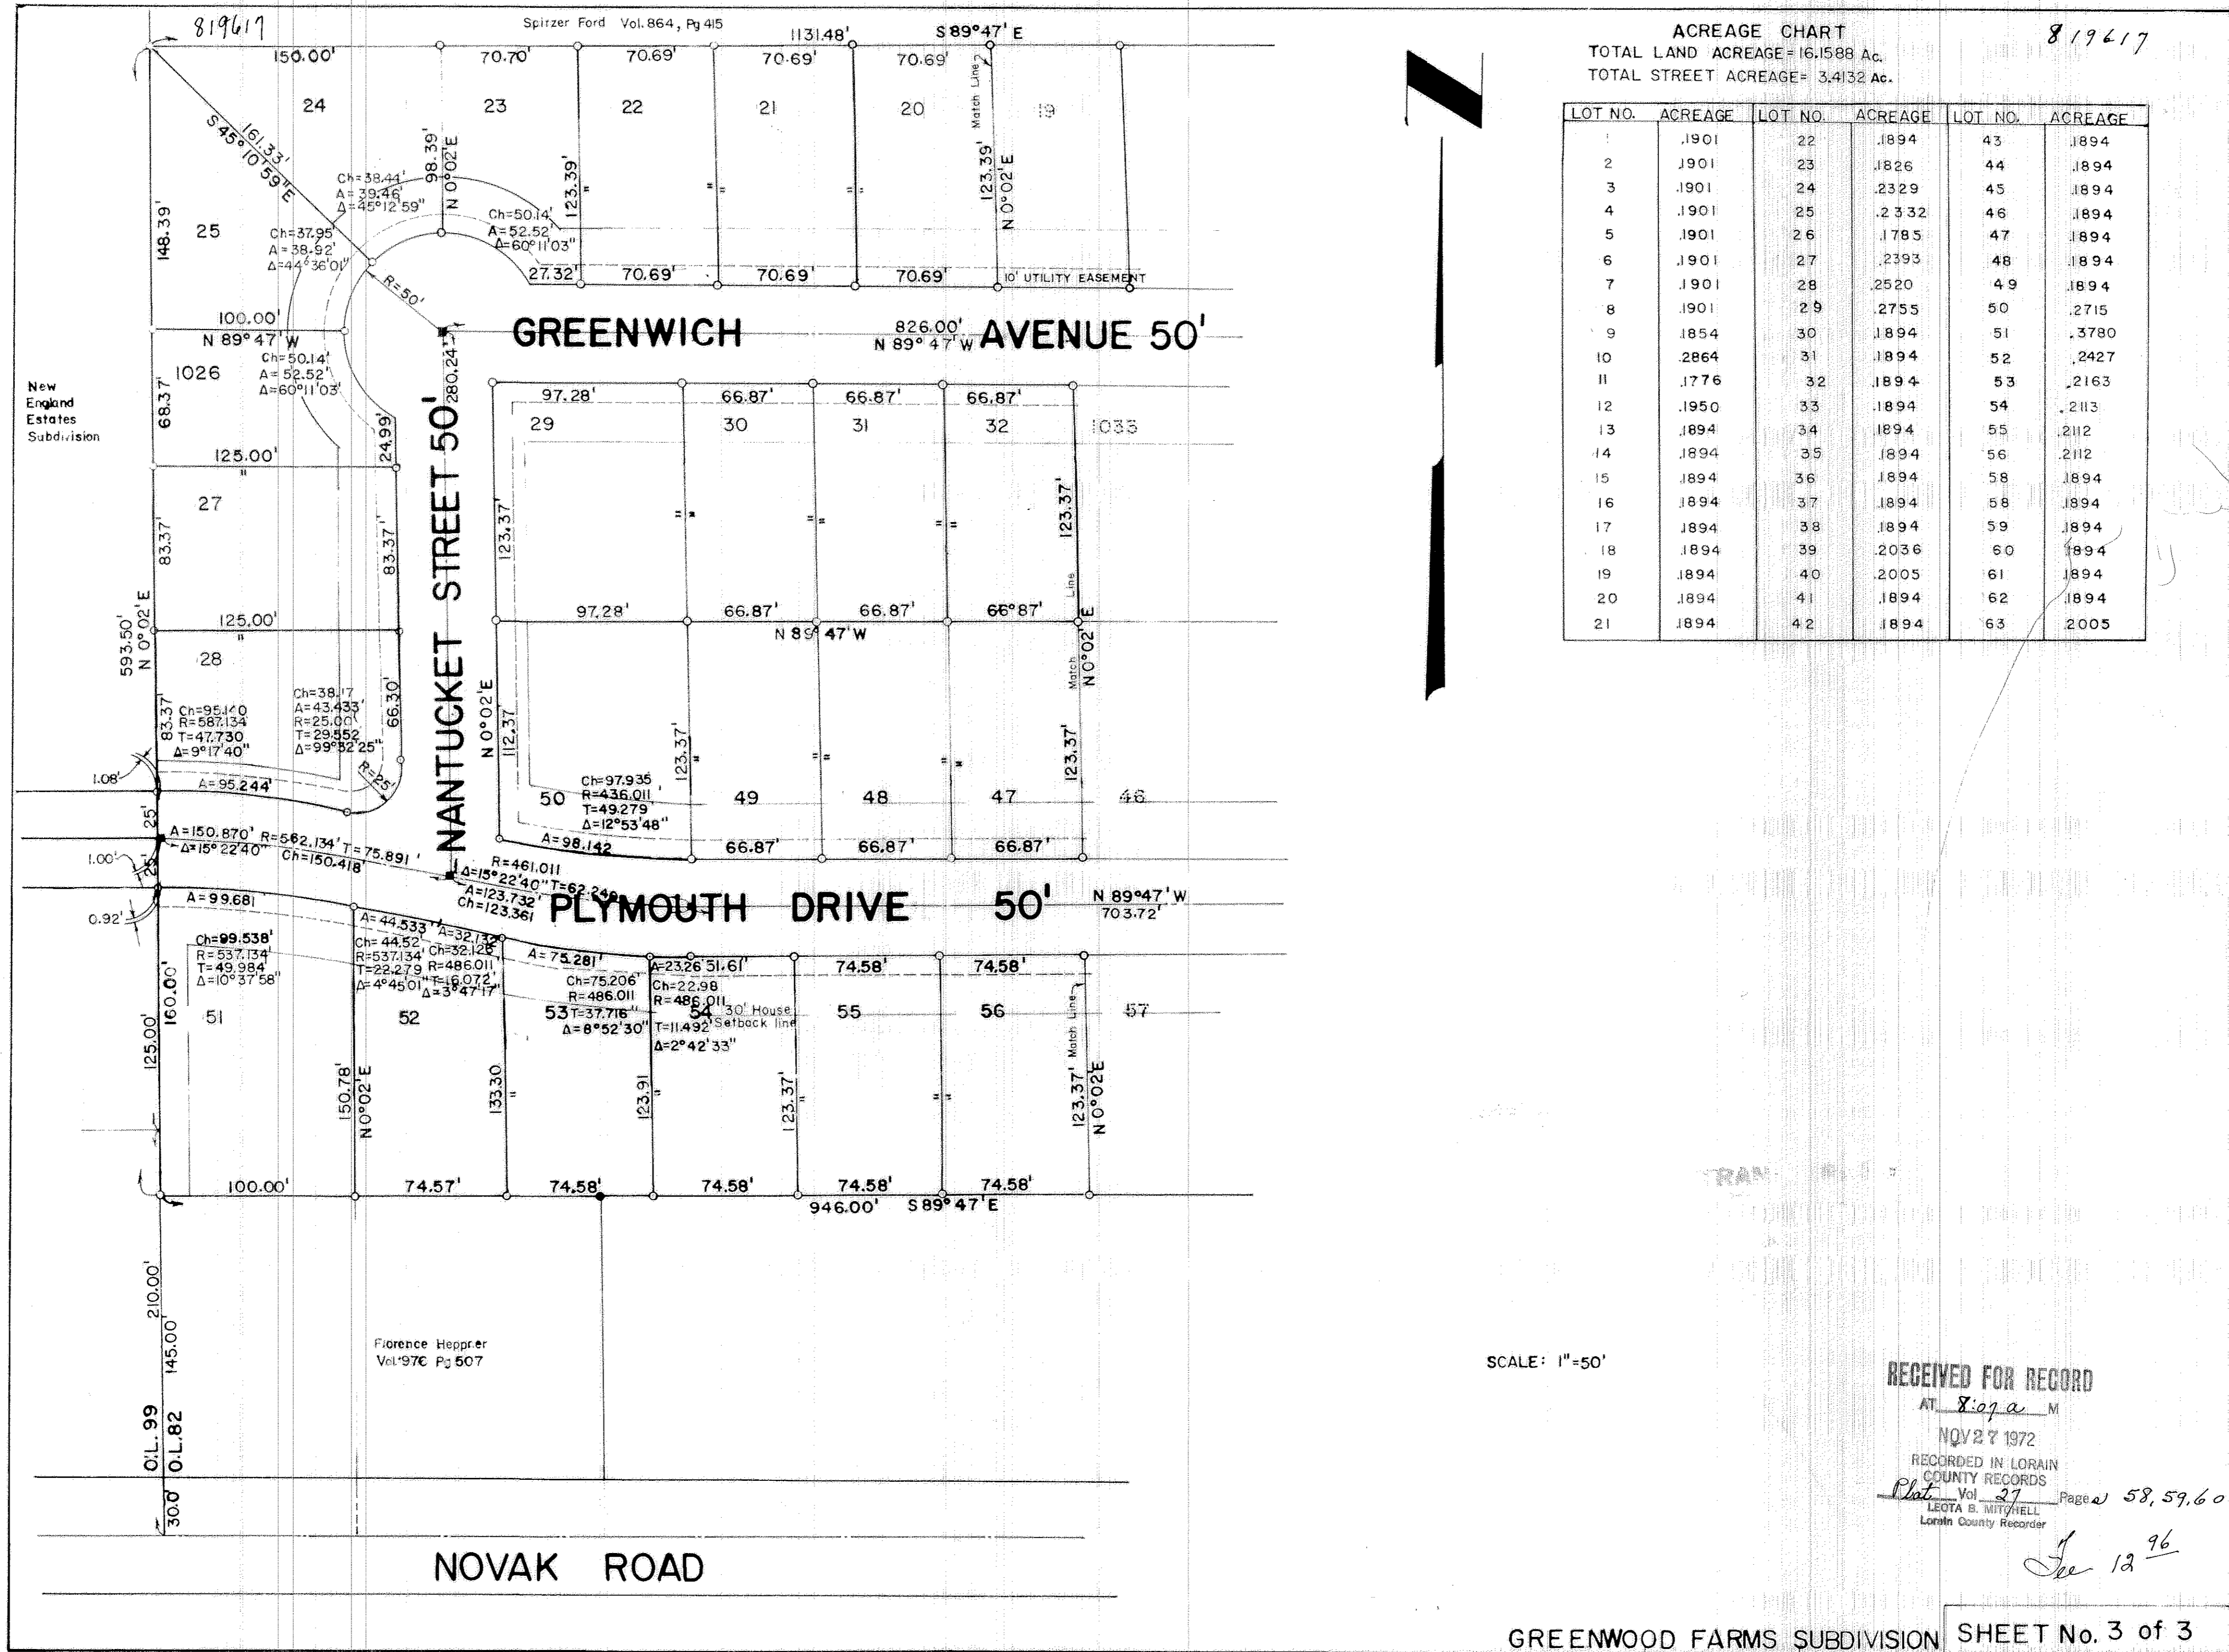

819417
 ACREAGE CHART
 TOTAL LAND ACREAGE = 16,1588 Ac.
 TOTAL STREET ACREAGE = 3.4132 Ac.

LOT NO.	ACREAGE	LOT NO.	ACREAGE	LOT NO.	ACREAGE
1	.1901	22	.1894	43	.1894
2	.1901	23	.1826	44	.1894
3	.1901	24	.2329	45	.1894
4	.1901	25	.2332	46	.1894
5	.1901	26	.1785	47	.1894
6	.1901	27	.2193	48	.1894
7	.1901	28	.2520	49	.1894
8	.1901	29	.2755	50	.2715
9	.1894	30	.1894	51	.3780
10	.2864	31	.1894	52	.2427
11	.1776	32	.1894	53	.2163
12	.1950	33	.1894	54	.2113
13	.1894	34	.1894	55	.2112
14	.1894	35	.1894	56	.2112
15	.1894	36	.1894	58	.1894
16	.1894	37	.1894	58	.1894
17	.1894	38	.1894	59	.1894
18	.1894	39	.2036	60	.1894
19	.1894	40	.2005	61	.1894
20	.1894	41	.1894	62	.1894
21	.1894	42	.1894	63	.2005

SCALE: 1"=50'

RECEIVED FOR RECORD
 AT 8:27 a.m.
 NOV 27 1972
 RECORDED IN LORAIN
 COUNTY RECORDS
 Plat Vol. 27 Pages 58, 59, 60
 LEOTA B. MITCHELL
 Lorain County Recorder
See 13⁹⁶

TRANSFERRED
 IN COMPLIANCE WITH SBC 385.002
 CHIO REV. CODE
 NOV 20 1972 FEE WAIVED
 JULIAN A. FIOR
 LORAIN COUNTY AUDITOR

GREENWOOD FARMS SUBDIVISION SHEET No. 3 of 3

27/60