

PLANNING COMMISSION

THIS IS TO CERTIFY THAT I HAVE EXAMINED THE FOREGOING PLAT OF PARKWOOD ESTATES NO. 6 AND THE SAME IS HEREBY APPROVED BY THE PLANNING COMMISSION OF THE CITY OF ELYRIA ON THIS 19th DAY OF JANUARY 1972.

John J. Quinn PRESIDENT
Dolores T. Tidich SECRETARY

OWNERS CERTIFICATE

THIS IS TO CERTIFY THAT THE PARK LAND COMPANY, AS REPRESENTED BY THE UNDERSIGNED PRESIDENT AND VICE-PRESIDENT, HAS EXAMINED THE FOREGOING PLAT OF PARKWOOD ESTATES NO. 6 AND DOES HEREBY ACCEPT THE SAME TO BE CORRECT AND DEDICATES FOREVER TO PUBLIC USE UNIVERSITY AVENUE AS SHOWN HEREON.

William J. Park PRESIDENT
Raymond F. Yunker VICE-PRESIDENT

NOTARY

COUNTY OF LORAIN } S.S.
STATE OF OHIO

THIS IS TO CERTIFY THAT BEFORE ME, A NOTARY PUBLIC IN AND FOR SAID COUNTY AND STATE, DID PERSONALLY APPEAR THE PARK LAND COMPANY AS REPRESENTED BY THE ABOVE SIGNED PRESIDENT AND VICE-PRESIDENT WHO ACKNOWLEDGED THE SIGNING OF THIS PLAT TO BE OF THEIR OWN FREE ACT AND DEED. IN TESTIMONY THEREOF I HAVE HEREUNTO SET MY HAND AND OFFICIAL SEAL THIS 19th DAY OF AUGUST 1972.

Jacqueline Zedler
NOTARY PUBLIC

MY COMMISSION EXPIRES 9-10-76

SURVEYORS CERTIFICATE

THIS IS TO CERTIFY THAT AT THE REQUEST OF THE OWNER I HAVE SURVEYED AND PLATTED PARKWOOD ESTATES NO. 6 AS SHOWN HEREON, CONTAINING 6.372 ACRES OF LAND IN ELYRIA TOWNSHIP, ORIGINAL LOT NO. 2, EAST OF THE BLACK RIVER IN THE CITY OF ELYRIA, COUNTY OF LORAIN AND STATE OF OHIO. MEASUREMENTS ARE IN FEET AND DECIMAL PARTS THEREOF, BEARINGS ARE ASSUMED AND FOR THE PURPOSE OF DESCRIBING ANGLES ONLY, ALL OF WHICH I CERTIFY TO BE CORRECT.

ACREAGE IN LOTS 4.8977
ACREAGE IN STREETS 1.4228

James H. Schmidt
REGISTERED SURVEYOR

ENGINEERS CERTIFICATE

THIS IS TO CERTIFY THAT I HAVE EXAMINED THIS PLAT OF PARKWOOD ESTATES NO. 6 AND FIND THE MONUMENTS INDICATED ARE SUFFICIENT TO DEFINE THE STREETS AS SHOWN HEREON IN COMPLIANCE WITH THE CITY OF ELYRIA REQUIREMENTS AND HEREBY APPROVE THE SAME.

D. J. Schneider
CITY ENGINEER

PARKWOOD ESTATES NO. 6

ELYRIA TOWNSHIP


ORIGINAL LOT NO. 2

EAST OF THE BLACK RIVER


CITY OF ELYRIA ~ COUNTY OF LORAIN ~ STATE OF OHIO

19 JAN 1972

REV. FEB. 27, 1973
REV. APRIL 2, 1973
REV. APRIL 11, 1973
REV. APRIL 27, 1973

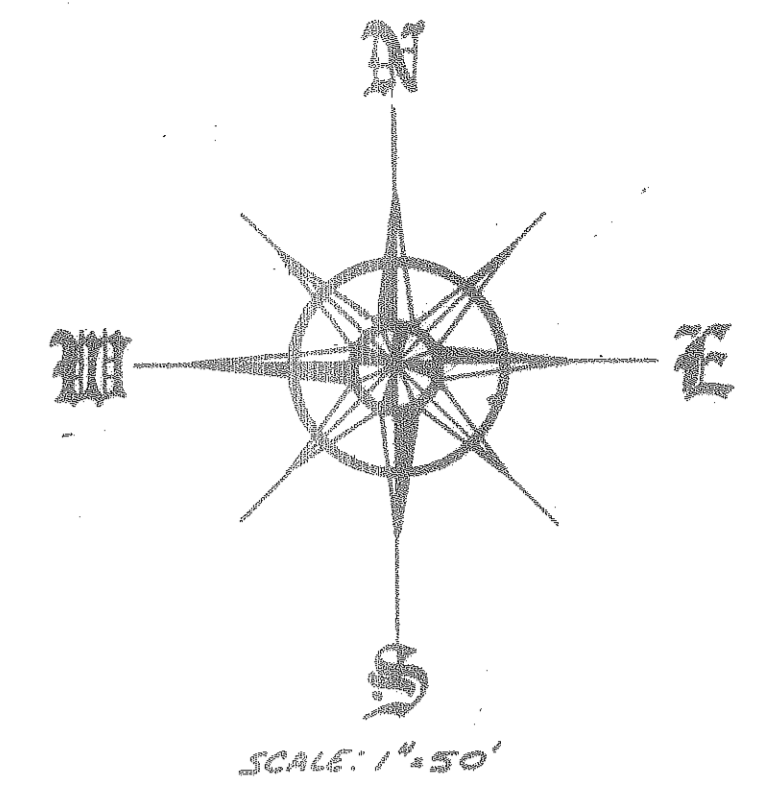

PARK LAND COMPANY

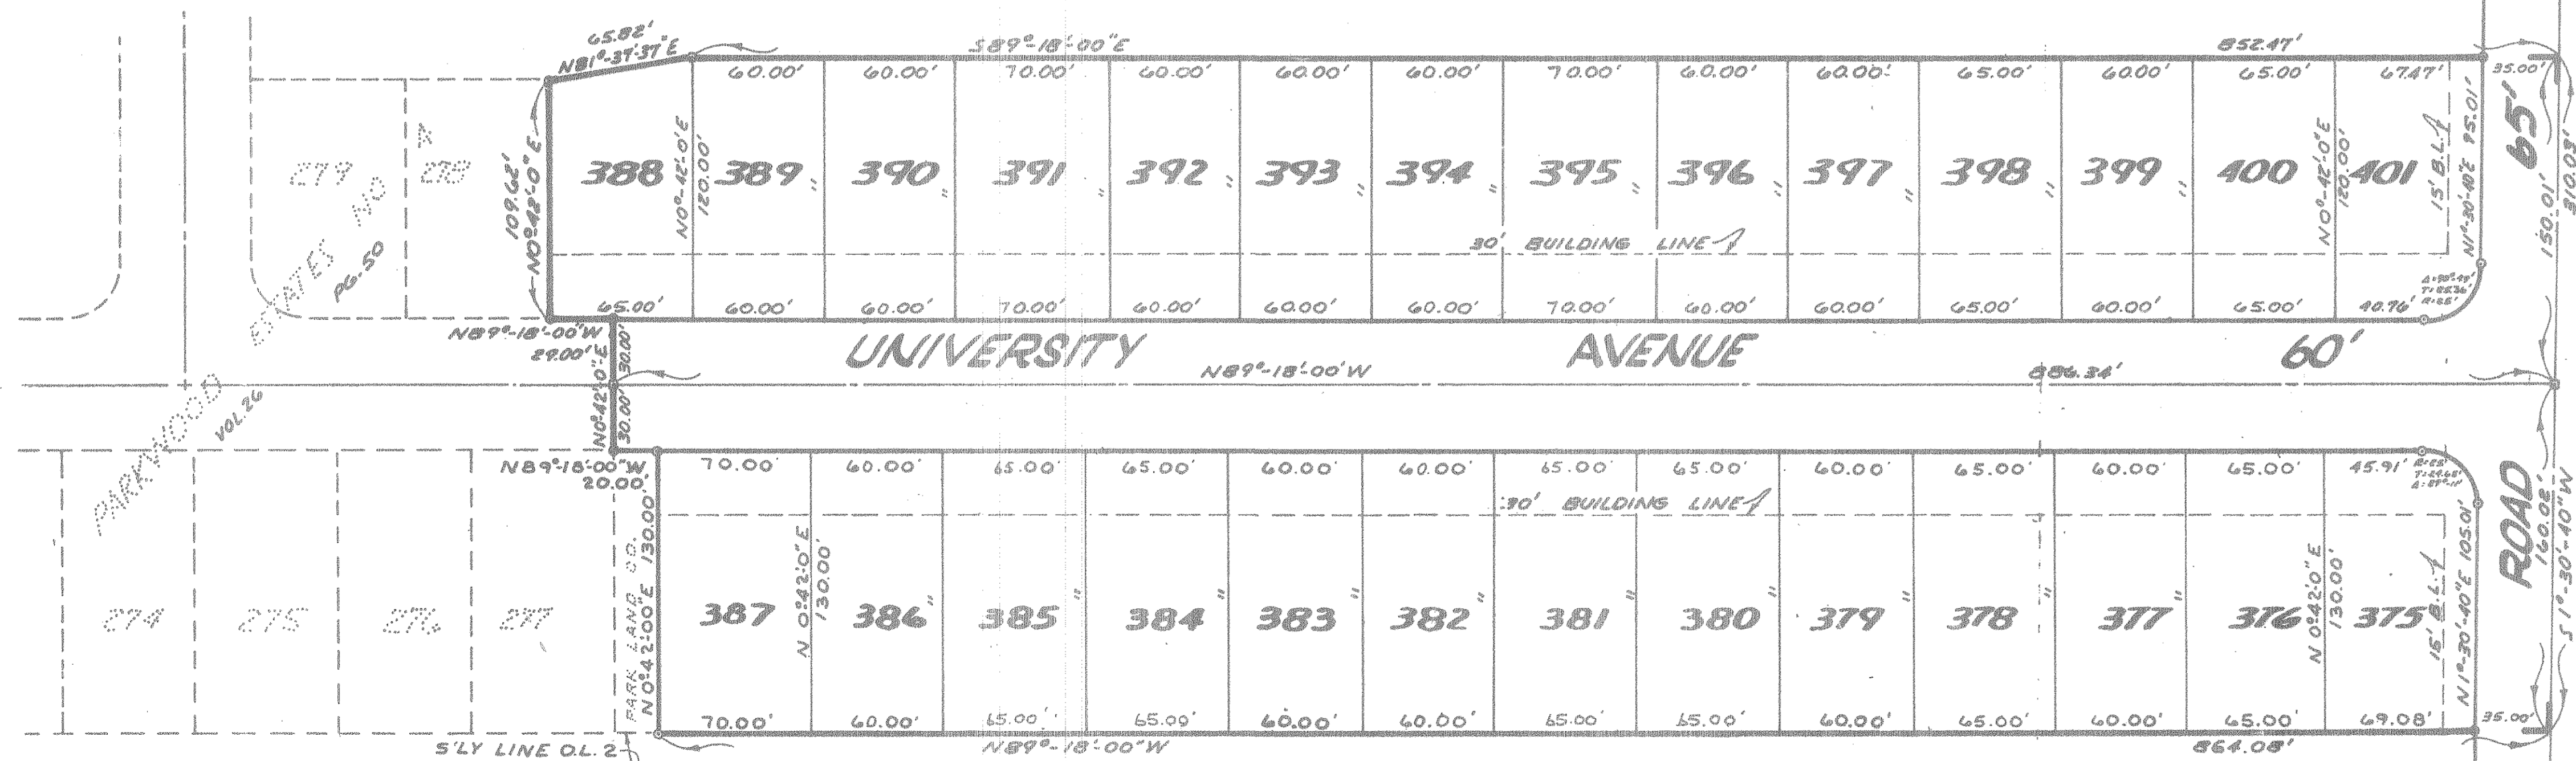

RECEIVED FOR RECORD
AT _____ M
AUG 4 1972
RECORDS IN LORAIN COUNTY RECORDS
COUNTY RECORDER

PREPARED BY
JAMES H. SCHMIDT
REGISTERED SURVEYOR

7298
APPROVED
LORAIN CO.
MAP DEPT.
DATE
6-1-72
BY
PRJ