


839738

839738

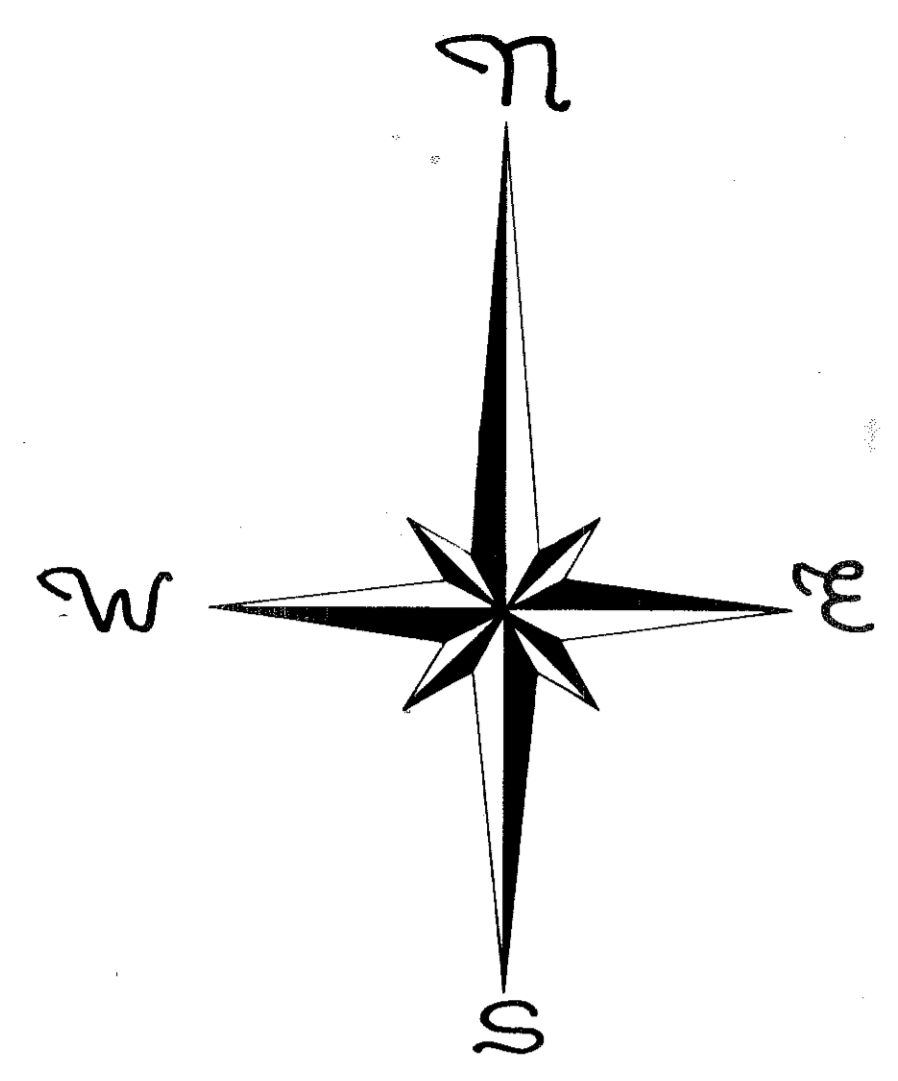

STREET DEDICATION PLAT


OF

David Drive

OF PART OF ORIGINAL ELYRIA TOWNSHIP LOT NUMBER TWENTY-NINE

CITY OF ELYRIA ~ WEST OF THE BLACK RIVER ~ STATE OF OHIO
COUNTY OF LORAIN ~ JULY, 1972

JAMES H. SCHMIDT REGISTERED SURVEYOR #4846

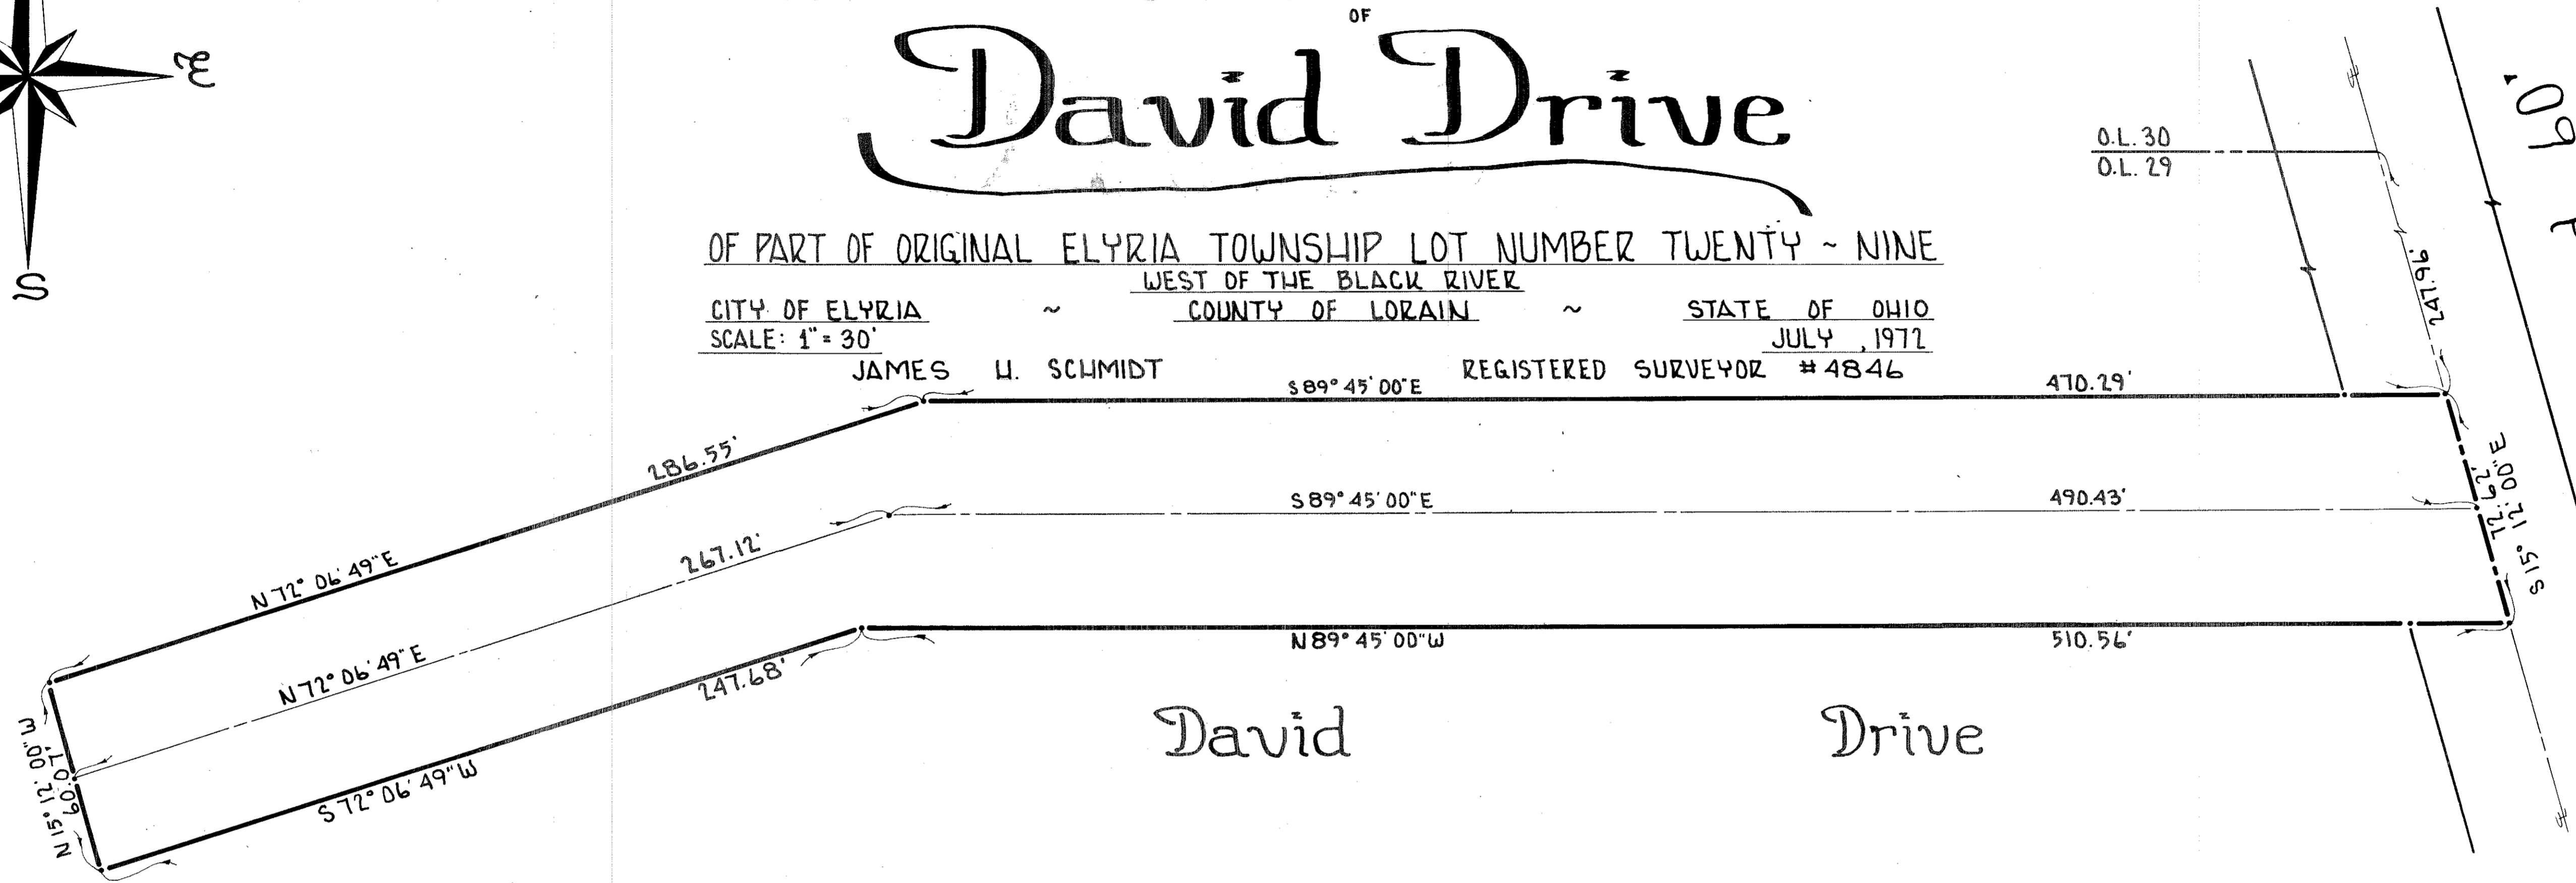

O.L. 30
O.L. 29

60'
Road
West River

OWNERS CERTIFICATE

THIS IS TO CERTIFY THAT THE ORLEAN COMPANY OWNERS OF LANDS EMBRACED WITHIN THIS STREET DEDICATION PLAT, AND REPRESENTED BY THE UNDERSIGNED VICE PRESIDENT, HAVING EXAMINED SAID PLAT DOES HEREBY ACCEPT THE SAME TO BE CORRECT AND DEDICATE FOREVER TO PUBLIC USE DAVID DRIVE AND WEST RIVER ROAD AS SHOWN HEREON.

Ted Taps
VICE PRESIDENT

COUNTY OF LORAIN
STATE OF OHIO

THIS IS TO CERTIFY THAT BEFORE ME, A NOTARY PUBLIC IN AND FOR SAID COUNTY AND STATE, DID PERSONALLY APPEAR THE ABOVE SIGNED VICE PRESIDENT OF THE ORLEAN COMPANY, OWNERS OF LANDS EMBRACED WITHIN THIS STREET DEDICATION PLAT, WHO ACKNOWLEDGE THE SIGNING OF THIS PLAT TO BE THEIR OWN FREE ACT AND DEED, IN TESTIMONY WHEREOF I HAVE HEREUNTO SET MY HAND AND OFFICIAL SEAL THIS 26th DAY OF December, 1972.

Mason M. Rossi
NOTARY PUBLIC

MY COMMISSION EXPIRES: 3-4-76

6622
2-9-73
Pg. 6-65
F.C.

PLANNING COMMISSION

THIS IS TO CERTIFY THAT, HAVING EXAMINED THIS FOREGOING STREET DEDICATION PLAT OF DAVID DRIVE, THE SAME IS HEREBY APPROVED THIS 21st DAY OF December, 1972 BY THE PLANNING COMMISSION OF THE CITY OF ELYRIA, OHIO.

[Signature]
PRESIDENT
Mildred L. Kratzer
SECRETARY

SURVEYORS CERTIFICATE

THIS IS TO CERTIFY THAT AT THE REQUEST OF THE OWNERS I HAVE SURVEYED AND PLATTED THE DAVID DRIVE STREET DEDICATION SHOWN HEREON, EMBRACING 1.156 ACRES OF LAND IN ORIGINAL LOT 29, WEST OF THE BLACK RIVER, ELYRIA, TOWNSHIP.

MEASUREMENTS ARE SHOWN IN FEET AND DECIMAL PARTS THEREOF. BEARINGS USED ARE ASSUMED AND FOR THE PURPOSE OF DESCRIBING ANGLES ONLY, ALL OF WHICH I CERTIFY TO BE CORRECT.

James H. Schmidt
REGISTERED SURVEYOR #4846

CITY ENGINEER

THIS IS TO CERTIFY THAT, HAVING EXAMINED THIS FOREGOING PLAT OF DAVID DRIVE STREET DEDICATION I FIND THE MONUMENTS INDICATED ARE SUFFICIENT TO DEFINE THE STREET AS SHOWN HEREON, IN COMPLIANCE WITH THE CITY OF ELYRIA REQUIREMENTS, AND HEREBY APPROVE THE SAME.

[Signature]
CITY ENGINEER

TRANSFERRED
IN COMPLIANCE WITH SEC. 319.202
OF OHIO REV. CODE
JULIAN A. MITCHELL
LORAIN COUNTY SHERIFF

RECEIVED FOR RECORD
AT 10:38 A.M.
SEP 11 1973
RECORDED BY LORAIN COUNTY RECORDS
Plate 29 Page 6
DOROTHY L. ESSEX
LORAIN COUNTY RECORDER

See 17 25
29/6