

PLANNING COMMISSION

THIS IS TO CERTIFY THAT HAVING EXAMINED THE FOREGOING PLAT OF GREENWAY PARK ESTATES, THE SAME IS HEREBY APPROVED BY THE PLANNING COMMISSION OF THE CITY OF ELYRIA, OHIO ON THIS 22ND DAY OF OCTOBER 1973

[Signature]
PRESIDENT

[Signature]
SECRETARY

ENGINEERS CERTIFICATE

THIS IS TO CERTIFY THAT I HAVE EXAMINED THE FOREGOING PLAT OF GREENWAY PARK ESTATES AND FIND THE MONUMENTS INDICATED ARE SUFFICIENT TO DEFINE THE STREETS AS SHOWN HEREON IN COMPLIANCE WITH THE CITY OF ELYRIA REQUIREMENTS AND HEREBY APPROVE THE SAME.

[Signature]
CITY ENGINEER

OWNERS CERTIFICATE

THIS IS TO CERTIFY THAT AUGUST PIAZZA THE UNDERSIGNED, HAS EXAMINED THE FOREGOING PLAT OF GREENWAY PARK ESTATES AND DOES HEREBY ACCEPT THE SAME TO BE CORRECT AND DEDICATES FOREVER TO PUBLIC USE HUNTINGTON CIRCLE, WILDWOOD PLACE AND GREENWAY DRIVE AS SHOWN HEREON.

[Signature]
AUGUST PIAZZA

COUNTY OF LORAIN } s.s.
STATE OF OHIO }

THIS IS TO CERTIFY THAT BEFORE ME, A NOTARY PUBLIC IN AND FOR SAID COUNTY AND STATE DID PERSONALLY APPEAR THE ABOVE SIGNED AUGUST PIAZZA WHO ACKNOWLEDGED THE SIGNING OF THIS PLAT TO BE HIS OWN FREE ACT AND DEED. IN TESTIMONY WHEREOF I HAVE HERETO SET MY HAND AND OFFICIAL SEAL THIS 6TH DAY OF OCTOBER 1973.

[Signature]
NOTARY PUBLIC

MY COMMISSION ~~EXPIRES~~ HAS NO EXPIRATION DATE

SURVEYORS CERTIFICATE

THIS IS TO CERTIFY THAT AT THE REQUEST OF THE OWNER, I HAVE SURVEYED AND PLATTED GREENWAY PARK ESTATES AS SHOWN HEREON AND CONTAINING 9.729 ACRES OF LAND IN ORIGINAL ELYRIA TOWNSHIP LOT NO. 5 OF THE BURREL & DAY TRACT IN THE CITY OF ELYRIA, COUNTY OF LORAIN AND STATE OF OHIO.

AT ALL POINTS SO INDICATED - IRON PIN MONUMENTS WERE EITHER FOUND OR SET. DISTANCES ARE IN FEET AND DECIMAL PARTS THEREOF. BEARINGS SHOWN ARE ASSUMED AND FOR THE PURPOSE OF DESCRIBING ANGLES ONLY. ALL OF WHICH I CERTIFY TO BE CORRECT.

ACREAGE IN LOTS 7.986
ACREAGE IN STREETS 1.743

[Signature]
JAMES H. SCHMIDT
REGISTERED SURVEYOR 4846


OWNERSHIP NOTE:
DALE YOST IS SIGNING FOR THE FOLLOWING AREAS OF THIS PLAT:
ALL OF SUBLOTS 1 - 6 INCLUSIVE;
ALL OF SUBLOTS 27 - 34 INCLUSIVE;
ALL OF WILDWOOD PLACE;
THAT PART OF HUNTINGTON CIRCLE WEST OF THE BROKEN LINE (THE NLY. EXT. OF THE E. LINE OF SUBLOT 27).
BEING A TOTAL AREA OF 3.764 ACRES.

AUGUST PIAZZA IS SIGNING FOR THE BALANCE OF THIS PLAT, BEING A TOTAL AREA OF 5.765 ACRES.

APPROVED LORAIN CO. MAP DEPT.
DATE 10-26-73
PAGE 6-15
BY R.S.
VOID AFTER

Greenway Park Estates

OF PART OF ORIGINAL ELYRIA TOWNSHIP LOT NO. 5 BURREL & DAY TRACT CITY OF ELYRIA COUNTY OF LORAIN STATE OF OHIO

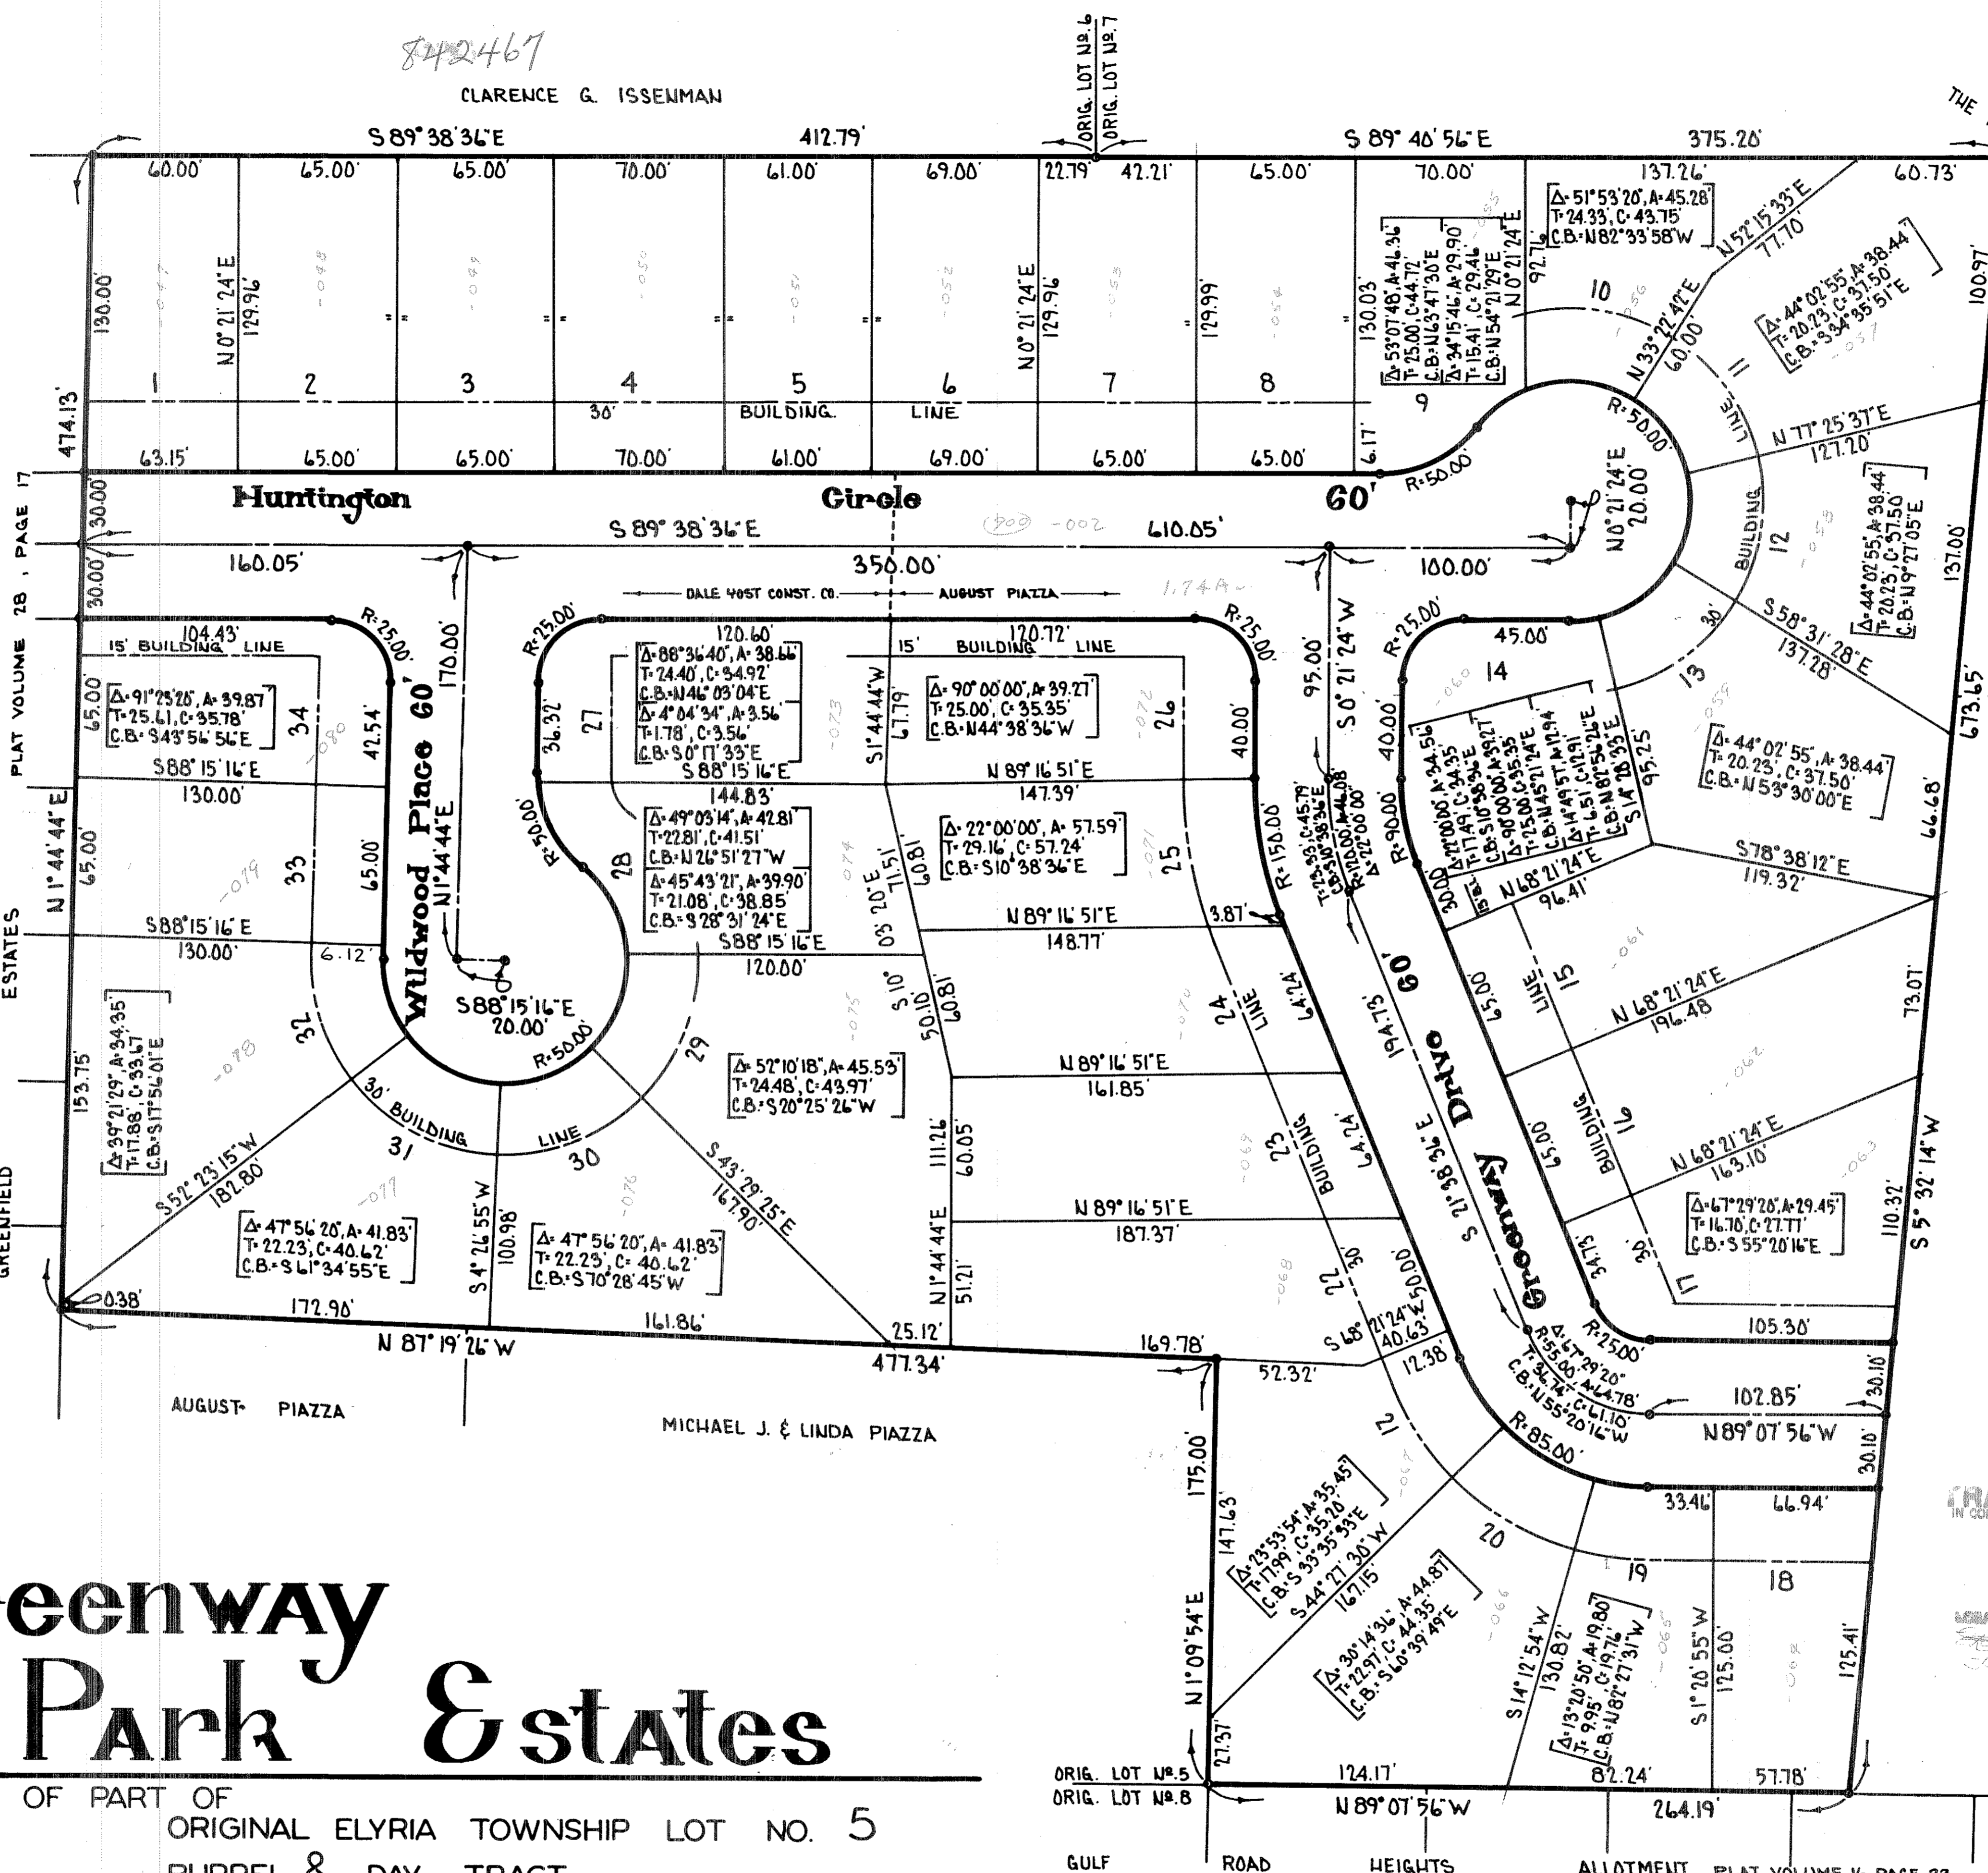

SCALE: 1" = 40'-0"
AUG. 1973
PREPARED BY: **SCHMIDT and Associates**

842467



OWNER'S CERTIFICATE

THIS IS TO CERTIFY THAT THE DALE YOST CONSTRUCTION COMPANY REPRESENTED BY THE UNDERSIGNED HAS EXAMINED THE FOREGOING PLAT OF GREENWAY PARK ESTATES AND DOES HEREBY ACCEPT THE SAME TO BE CORRECT AND DEDICATES FOREVER TO PUBLIC USE THE STREETS AS SHOWN HEREON.

[Signature]
PRESIDENT - DALE YOST CONST. CO.

COUNTY OF LORAIN } s.s.
STATE OF OHIO }

THIS IS TO CERTIFY THAT BEFORE ME, A NOTARY PUBLIC IN AND FOR SAID COUNTY AND STATE, DID PERSONALLY APPEAR THE ABOVE SIGNED DALE YOST REPRESENTING THE DALE YOST CONSTRUCTION COMPANY, WHO ACKNOWLEDGED THE SIGNING OF THIS PLAT TO BE HIS OWN FREE ACT AND DEED IN TESTIMONY WHEREOF I HAVE HERETO SET MY HAND AND OFFICIAL SEAL ON THIS 6TH DAY OF OCTOBER 1973.

[Signature]
NOTARY PUBLIC

MY COMMISSION ~~EXPIRES~~ HAS NO EXPIRATION DATE

TRANSFERRED IN COMPLIANCE WITH SEC. 319.022
OCT 26 1973

JULIAN A. PRIOR
LORAIN COUNTY AUDITOR

RECEIVED FOR RECORD
AT 2:27 P.M.
OCT 26 1973
RECORDED IN LORAIN COUNTY RECORDS
Plat Vol 29 Page 12
DOROTHY L. ESSEX
LORAIN COUNTY RECORDER

[Handwritten notes]
See 1728
29/12
73-50
832