

WE THE UNDERSIGNED OWNERS IN FEE SIMPLE OF THE LAND SHOWN ON THIS PLAT, HEREBY DEDICATE TO PUBLIC USE AS A LEGAL HIGHWAY, ALL THE LAND OWNED BY US LYING BETWEEN THE CENTERLINE OF BAKER ROAD AS EXISTING AND OCCUPIED JULY 25, 1973 AND A LINE EITHER SIDE PARALLEL THERETO AND 30 FEET THEREFROM.

*Andrew Glavich*  
Faith & Glavich  
Notary Public  
Village, Union, York, Assn. Camp Officers

STATE OF OHIO  
COUNTY OF LORAIN SS:  
Before Me a Notary Public In And For said County Personally Appeared The Aforementioned  
ANDREW GLAVICH SA  
FAITH S. GLAVICH  
Michaela - Res. etc. New York Assn. Camp Officers

Who Acknowledge The Signing of The foregoing Instrument to Be Their Free Act And Deed, In Testimony Whereof I Have Here Unto Set My Hand And Official Seal At Wadsworth Ohio, This 9 day of February 1974.



Notary Public *Kevin K. Walker*  
My Commission Expires July 3, 1976

Signed This 12<sup>th</sup> day of March  
*Harvey M. Holcomb* Lorain County Engineer

The Within Dedication Is Hereby Approved And Accepted  
*W. M. Finner*  
*J. J. Finner*  
*And M. O. Finner*  
Lorain County Comm. 155,100e15

Date Oct 25, 1973

RESOLUTION NUMBER 73-1034

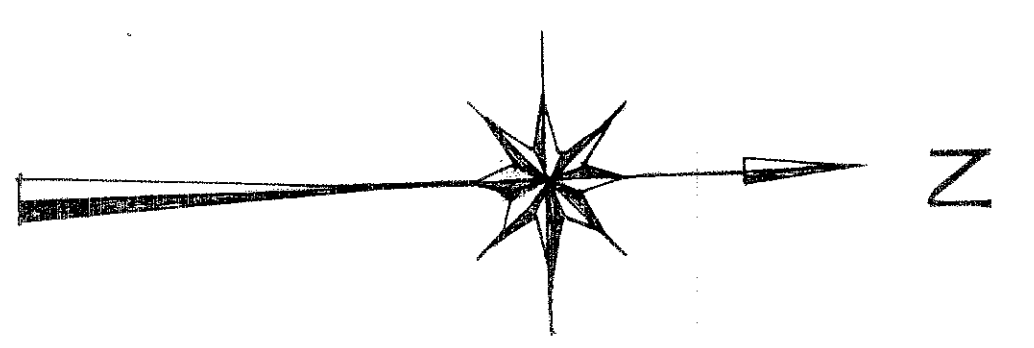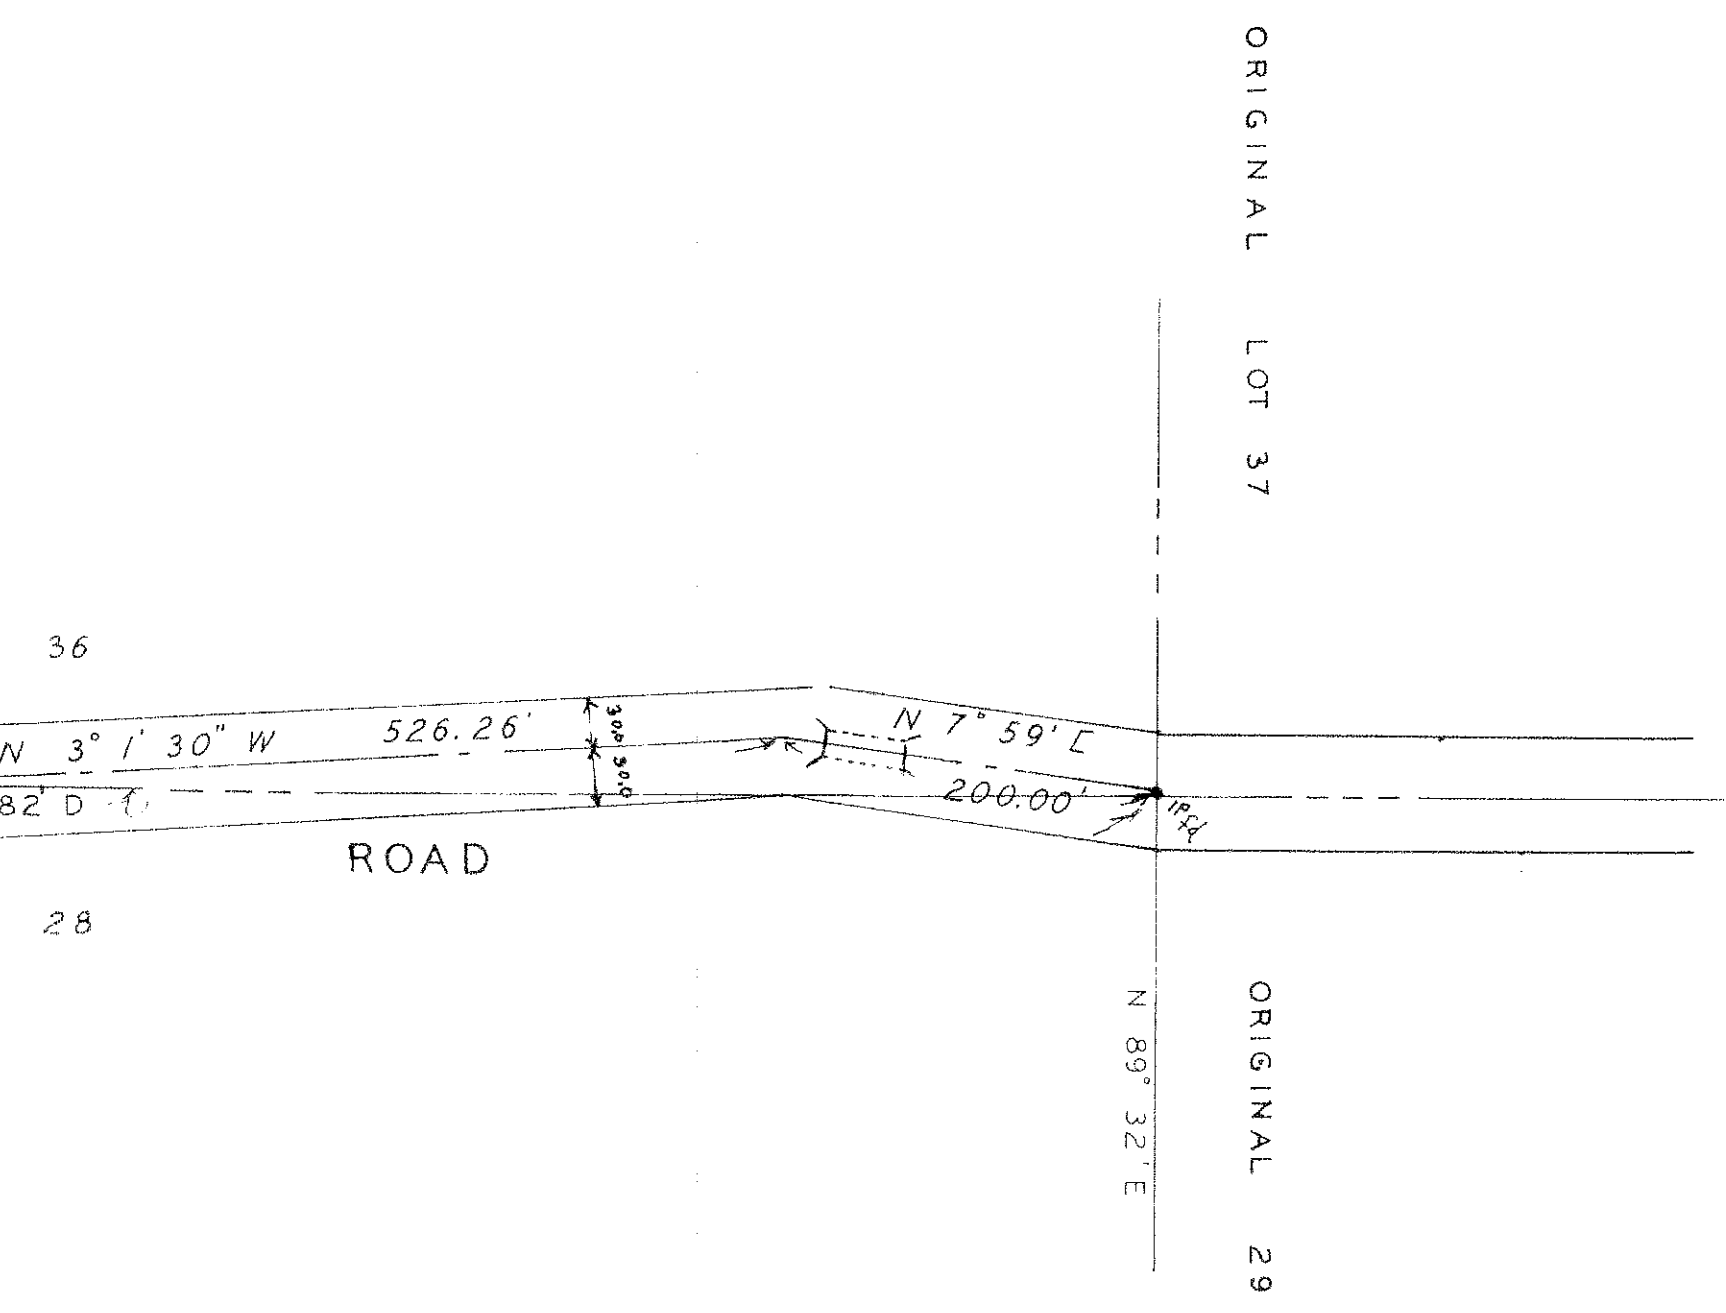


ANDREW & FAITH GLAVICH  
DEED VOL 745 PG 149

UKRAINIAN AMERICAN YOUTH  
ASSOCIATION INC  
DEED VOL 909 PG 751

### DEDICATION PLAT OF BAKER ROAD

TRACT FIVE  
ORIGINAL LOT 27, 28, 35, 36  
HUNTINGTON TOWNSHIP  
LORAIN COUNTY, OHIO  
SCALE 1"=100' OCTOBER 1973

HARVEY M. HOLCOMB  
LORAIN COUNTY ENGINEER  
CHARLES WARYU  
CHIEF DEPUTY

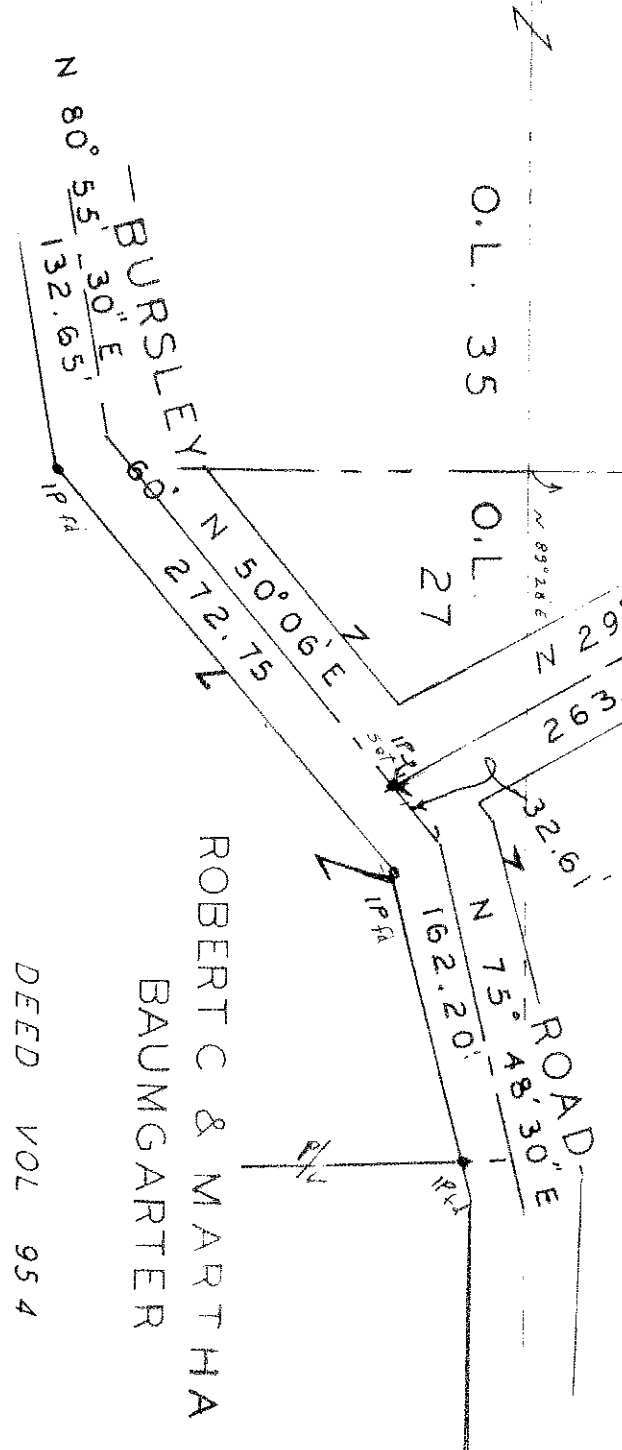

DEED VOL 954 PG 91

CEFB 231