


TERRA - LANE

STREET - DEDICATION - PLAT
PART ORIG. LOT 39 & 40, AMHERST TWP
NOW AMHERST CITY, LORAIN CO., OHIO
SCALE 1" = 60' **JULY-1971**
BY - WILLIAM G. SMILEY
REGISTERED SURVEYOR NO. 3275

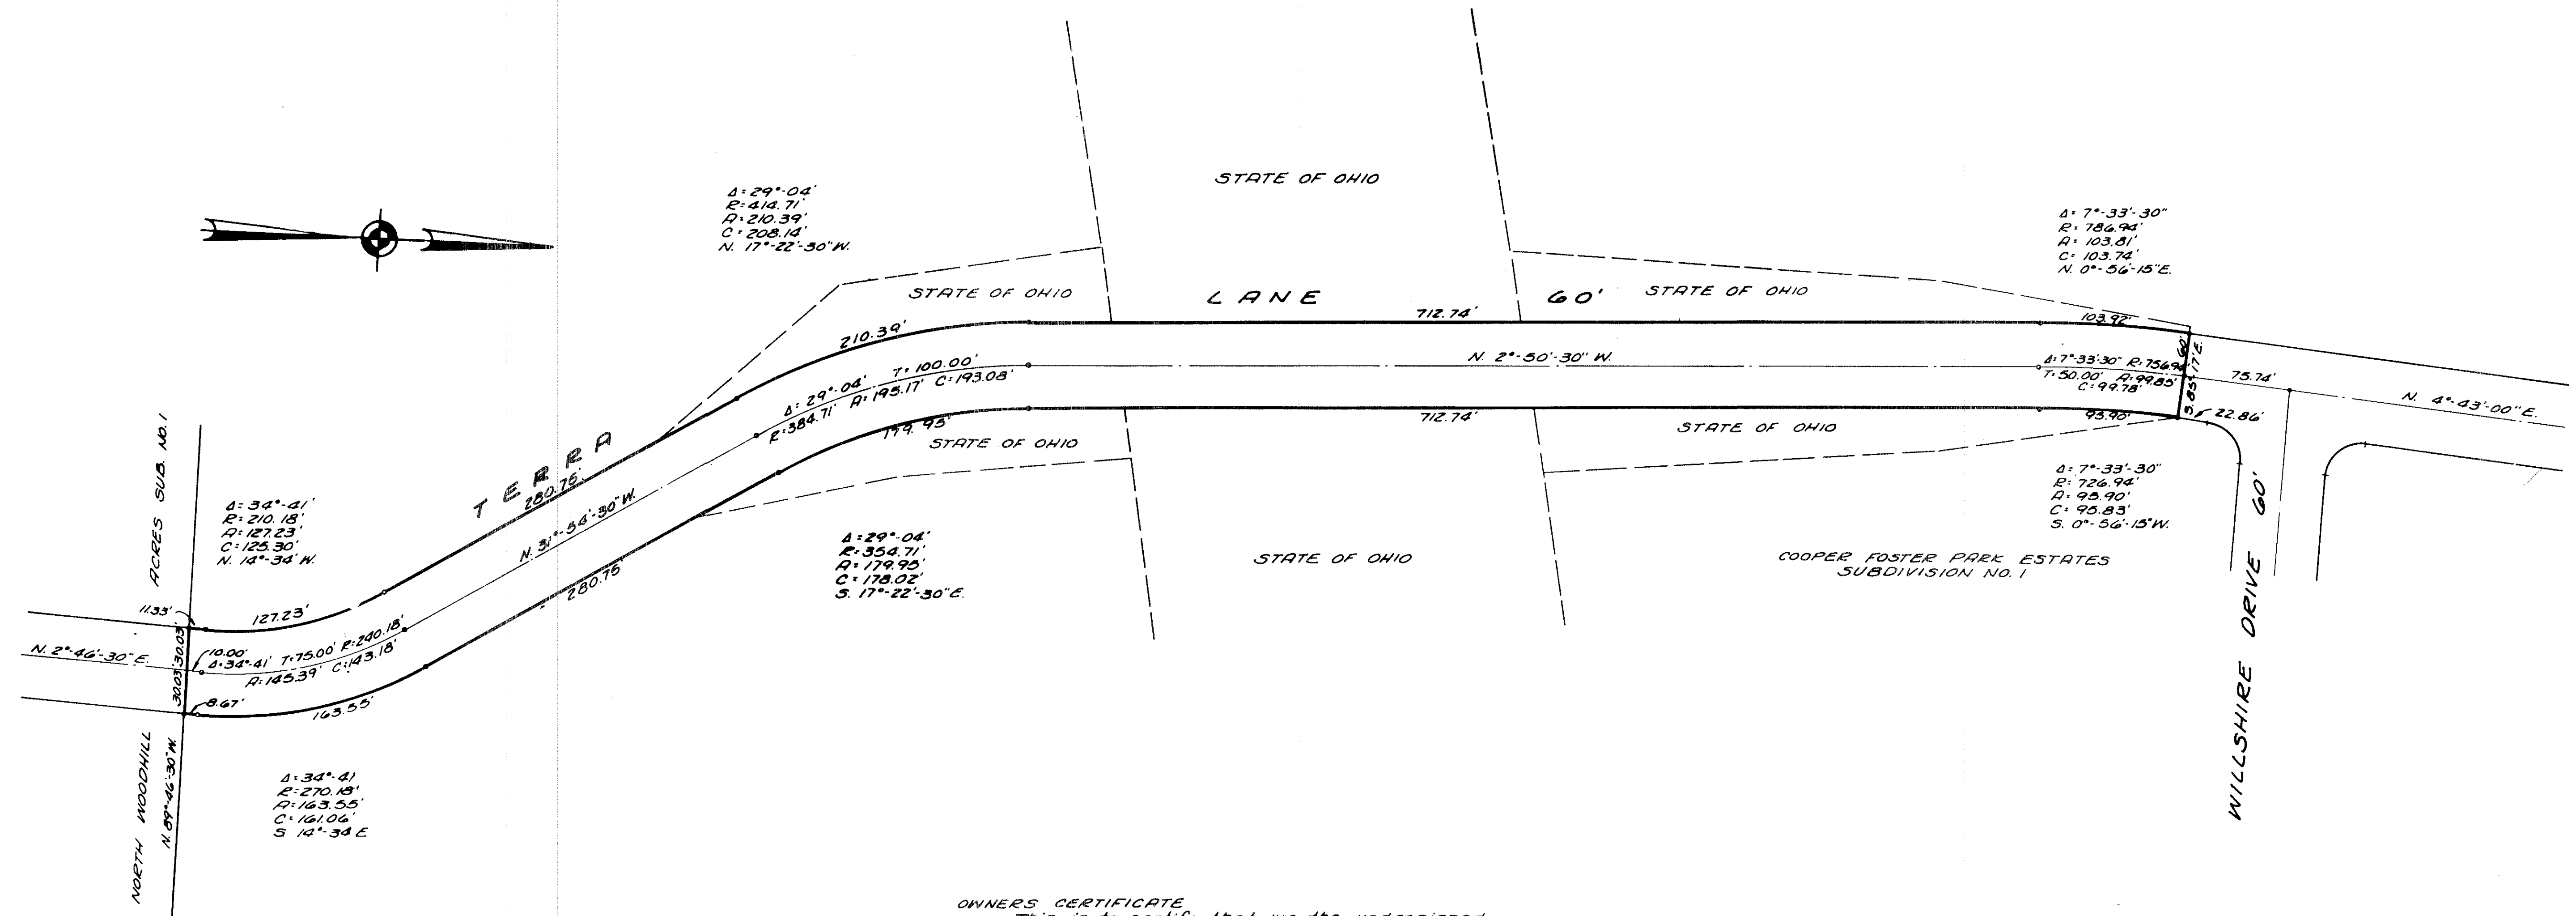

SURVEYORS CERTIFICATE:
 This is to certify that I have surveyed and plotted the Terra Lane street dedication plat as shown hereon containing a total of 1.9885 Acres of land in Orig. Lot 39 and Orig. Lot 40 of Amherst Township, now the City of Amherst, Lorain County, Ohio. Measurements are in feet and decimal parts thereof. Bearings used are for the purpose of describing angles only. All of which I certify to be correct.
 Acreage O.L. 39 0.3637
 Acreage O.L. 40 1.6248

William G. Smiley
 William G. Smiley
 Registered Surveyor No. 3275
 & City Engineer No. 8288

OWNERS CERTIFICATE
 This is to certify that we the undersigned, Billy S. Rowland, as Secretary, and Reinhold Klingenstein, as President of Cooper Foster Park Estates, Incorporated, owners of lands embraced by the foregoing street dedication plat hereby accept the same to be correct and dedicate to public use, Terra-Lane as shown hereon.
 Cooper Foster Park Estates, Inc.

Billy S. Rowland
 Billy S. Rowland
 Secretary

Reinhold Klingenstein
 Reinhold Klingenstein
 President

County of Lorain } ss.
 State of Ohio }
 Before me a notary public in and for said county and state did personally appear, Billy S. Rowland, as Secretary, and Reinhold Klingenstein, as President of Cooper Foster Park Estates, Incorporated, who acknowledged that they did sign this foregoing plat and that it was their own free act and deed and the free act and deed of the Cooper Foster Park Estates, Incorporated. In testimony whereof I hereunto set my hand and seal this 24th day of JULY 1971.

Anthony J. DePaola
 Notary Public

My commission expires APRIL 2, 1976

This is to certify that the foregoing street dedication plat of Terra Lane as shown hereon is hereby approved and accepted by the council of the City of Amherst by Ordinance No. 34 and passed this 30 day of July 1971.

Patricia E. Muzer
 Clerk of Council

This is to certify that the plat of Terra Lane as shown hereon is hereby accepted on this 14th day of July 1971 by the Planning Commission of the City of Amherst.

Alex M. Kearn
 President

Paula Allegretto
 Secretary

APPROVED
 LORAIN CO.
 MAP DEPT.

DATE _____
 PAGE _____
 BY _____
 VOID AFTER _____

NO TRANSFER NECESSARY
 JULIAN A. PIJOR
 LORAIN COUNTY AUDITOR

ANTHONY J. DE PAOLA
 Notary Public, Lorain County, Ohio
 My Commission Expires April 2, 1976

RECEIVED FOR RECORD
 AT 9:40 A.M.
 MAY 20 1974
 RECORDED IN LORAIN
 COUNTY RECORDS
 Vol. 117 Page 69
 DOROTHY L. ESEK
 LORAIN COUNTY RECORDER
 Dwg. No. 71329 17-28

R.E. Warner & Assoc.
D. Mow